


- NOTES
- All dimensions and levels are to be checked on site.
 - Any discrepancies are to be reported to the Shaw & Jagger Architects Ltd before any work commences.
 - This drawing shall not be scaled to ascertain any dimensions. Work to figured dimensions only.
 - This drawing shall not be reproduced without express written permission from Shaw & Jagger Architects Ltd.
 - Title overlay drawings and ownership boundaries are shown using all reasonable endeavours. Shaw & Jagger Architects Ltd cannot be responsible for the accuracy or scale discrepancy of base plans supplied to them.

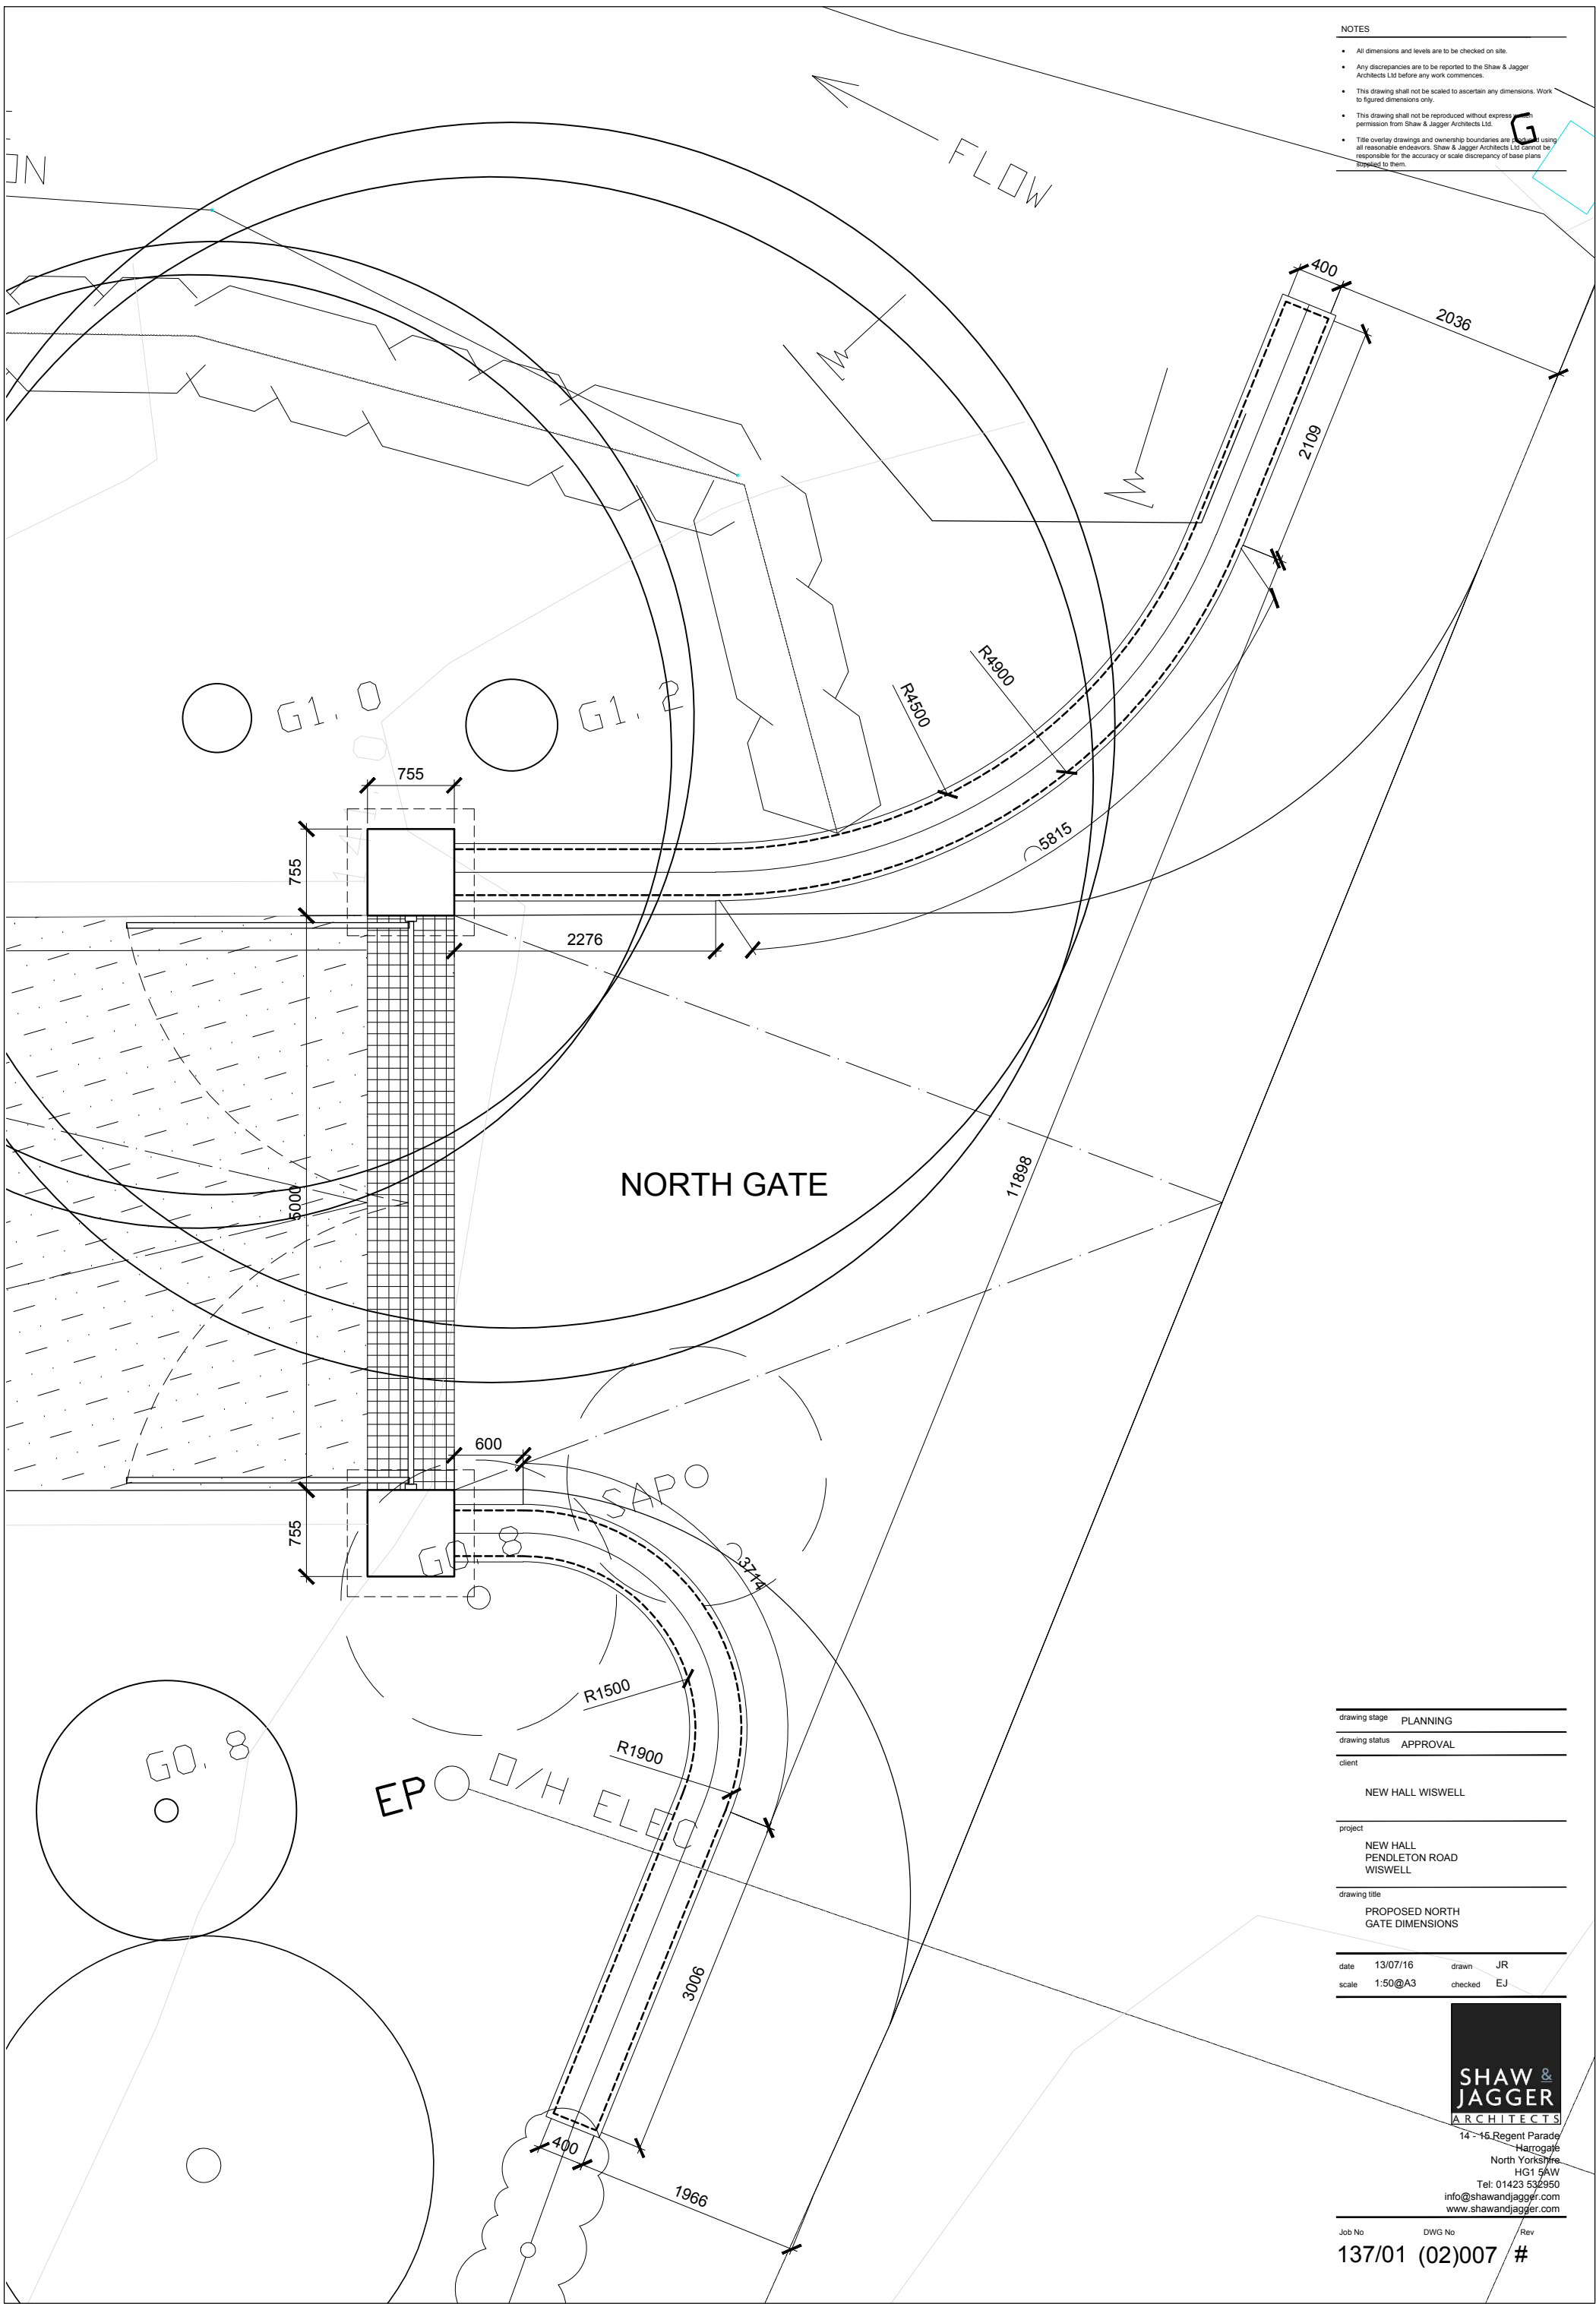

drawing stage	PLANNING		
drawing status	APPROVAL		
client	NEW HALL WISWELL		
project	NEW HALL PENDLETON ROAD WISWELL		
drawing title	PROPOSED NORTH GATE DIMENSIONS		
date	13/07/16	drawn	JR
scale	1:50@A3	checked	EJ

SHAW & JAGGER
ARCHITECTS
14-16 Regent Parade
Harrogate
North Yorkshire
HG1 5AW
Tel: 01423 532950
info@shawandjagger.com
www.shawandjagger.com

Job No DWG No Rev
137/01 (02)007 #