



PROPOSED ELEVATIONS


DETACHED GARAGE: BEECH HOUSE OFF ALSTON LANE, NR. LONGRIDGE

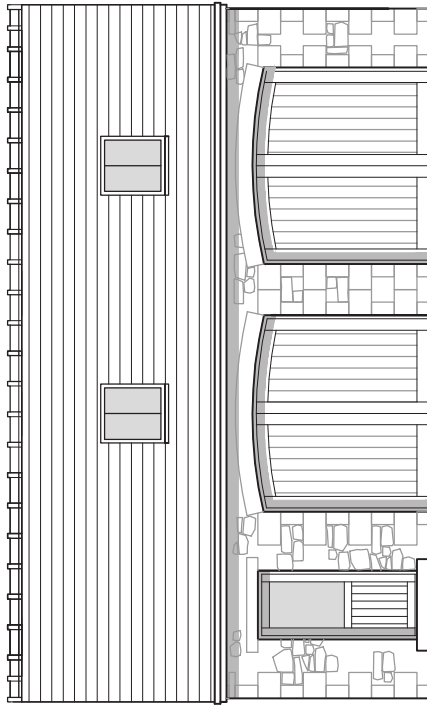


FRONT (EAST) ELEVATION

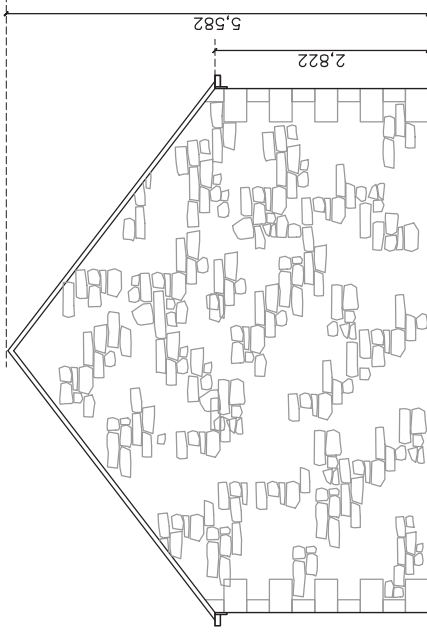

SIDE (NORTH) ELEVATION

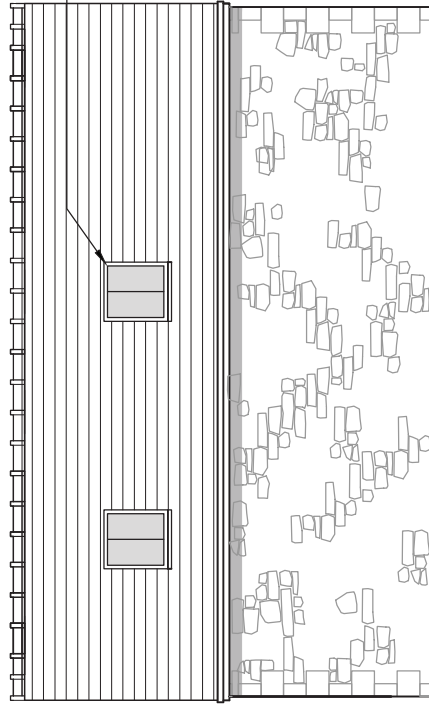

REAR (WEST) ELEVATION

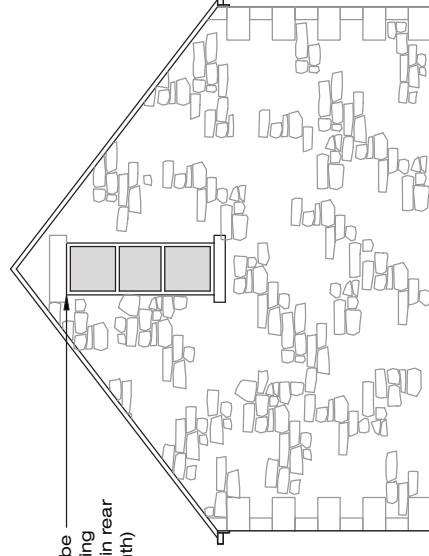

SIDE (SOUTH) ELEVATION

NEW DETACHED GARAGE:
BEECH HOUSE
OFF ALSTON LANE,
NR. LONGRIDGE

**PROPOSED
ELEVATIONS**

REV: -
SCALE - 1:200 (A4).....DRAWN: J.MONKS