


North Elevation

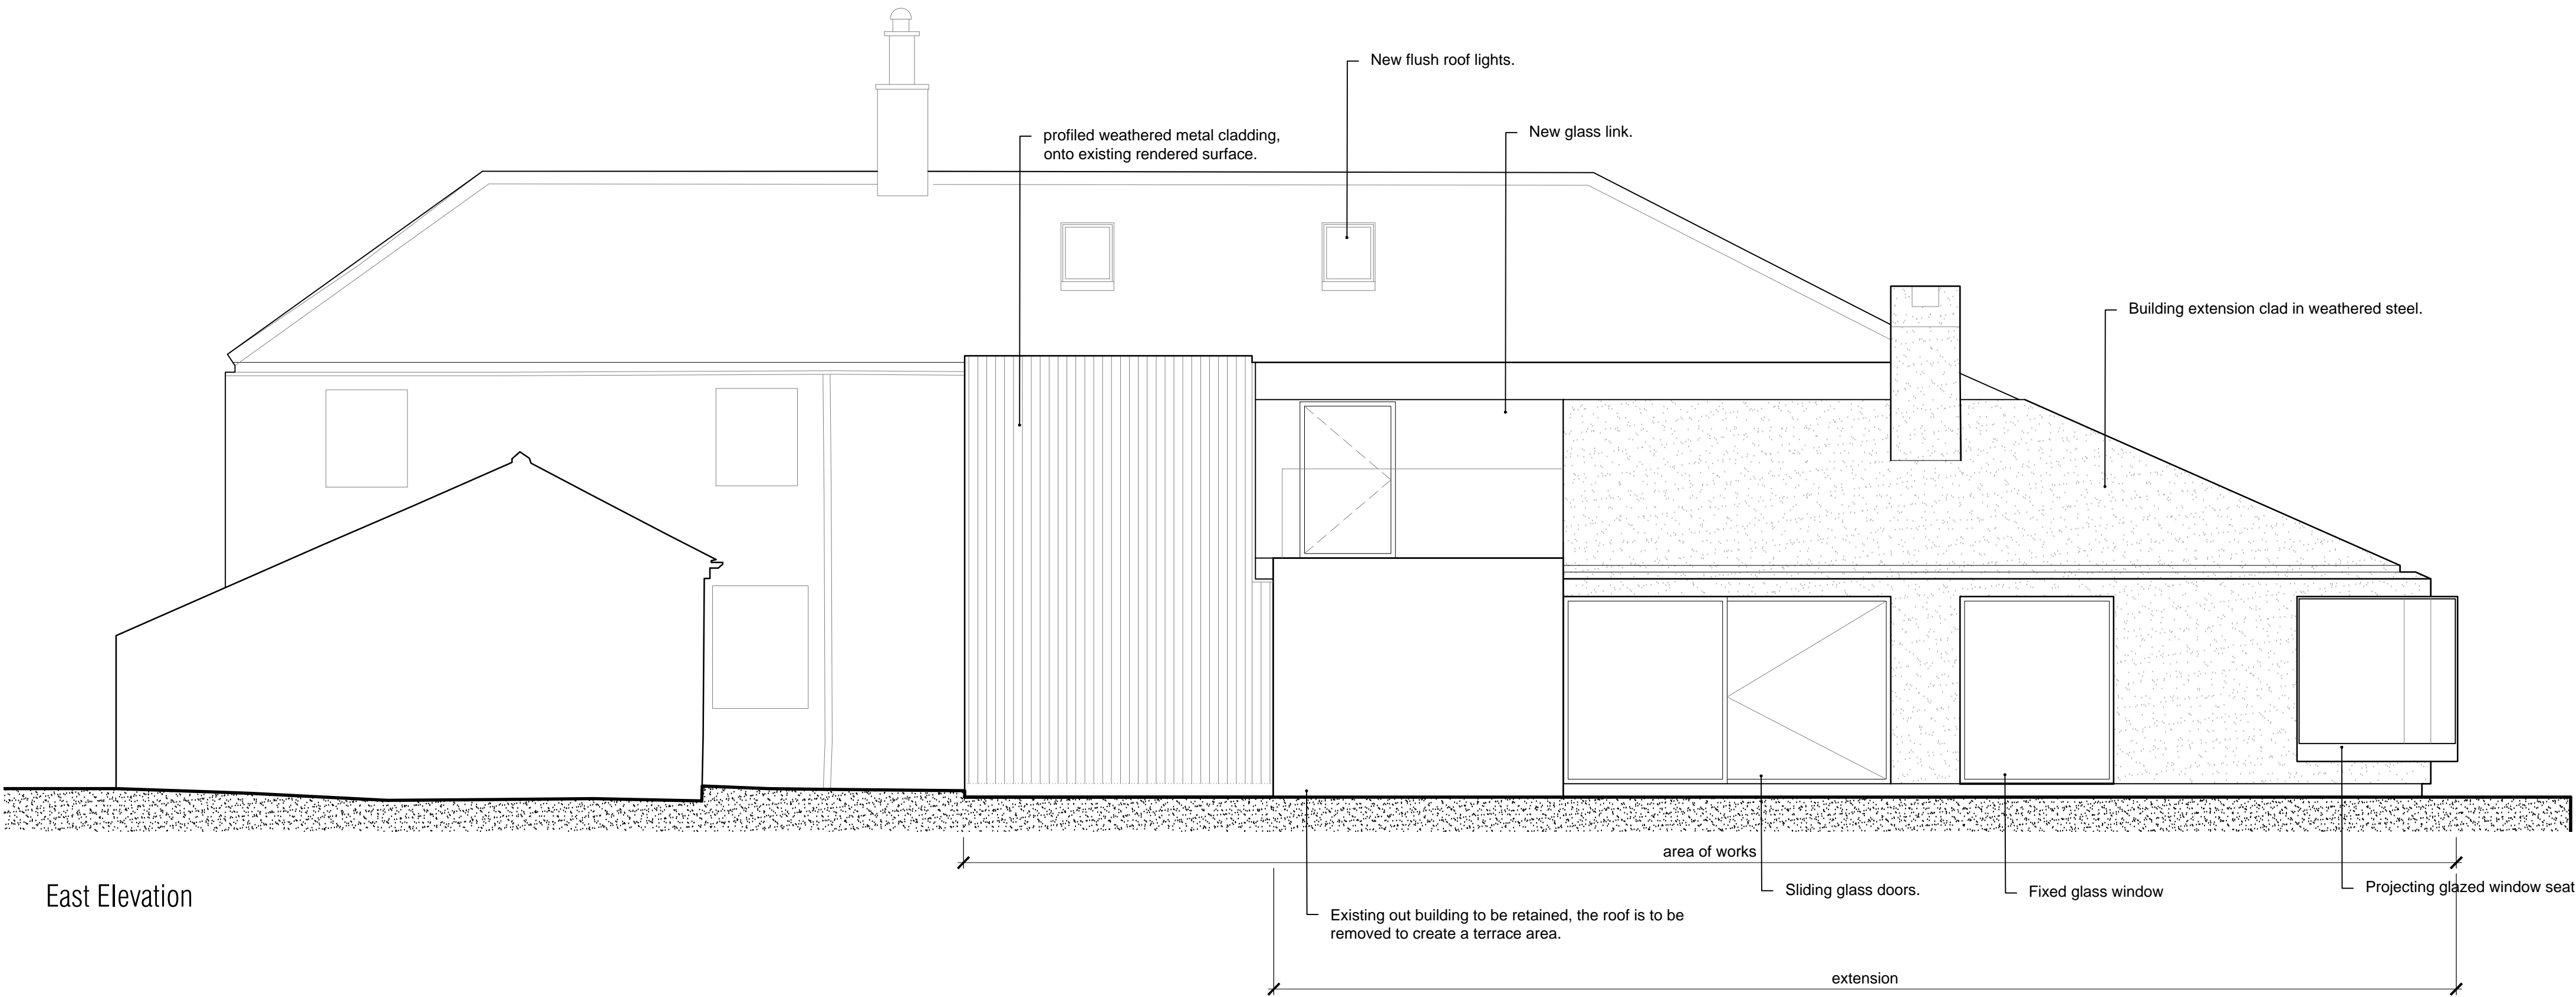

East Elevation

05	EW	Planning issue	2016 07 18	
04	EW	Notations added	2016 07 15	
03	EW	Further detail added.	2016 05 27	
02	EW	Client meeting	2016 04 27	
01	EW	AW	First Issue	2016 02 29
no.	by	chk.	revision	date
client				

project				
6284 Twinbrook Barn				
by				
chk.	date	scale	sheet size	
EW	2016 02 16	1:50	A1	
title				
Proposed North and East Elevations				

status	job no. / dsg. no	revision
P	6229 L(2-) 01	05