
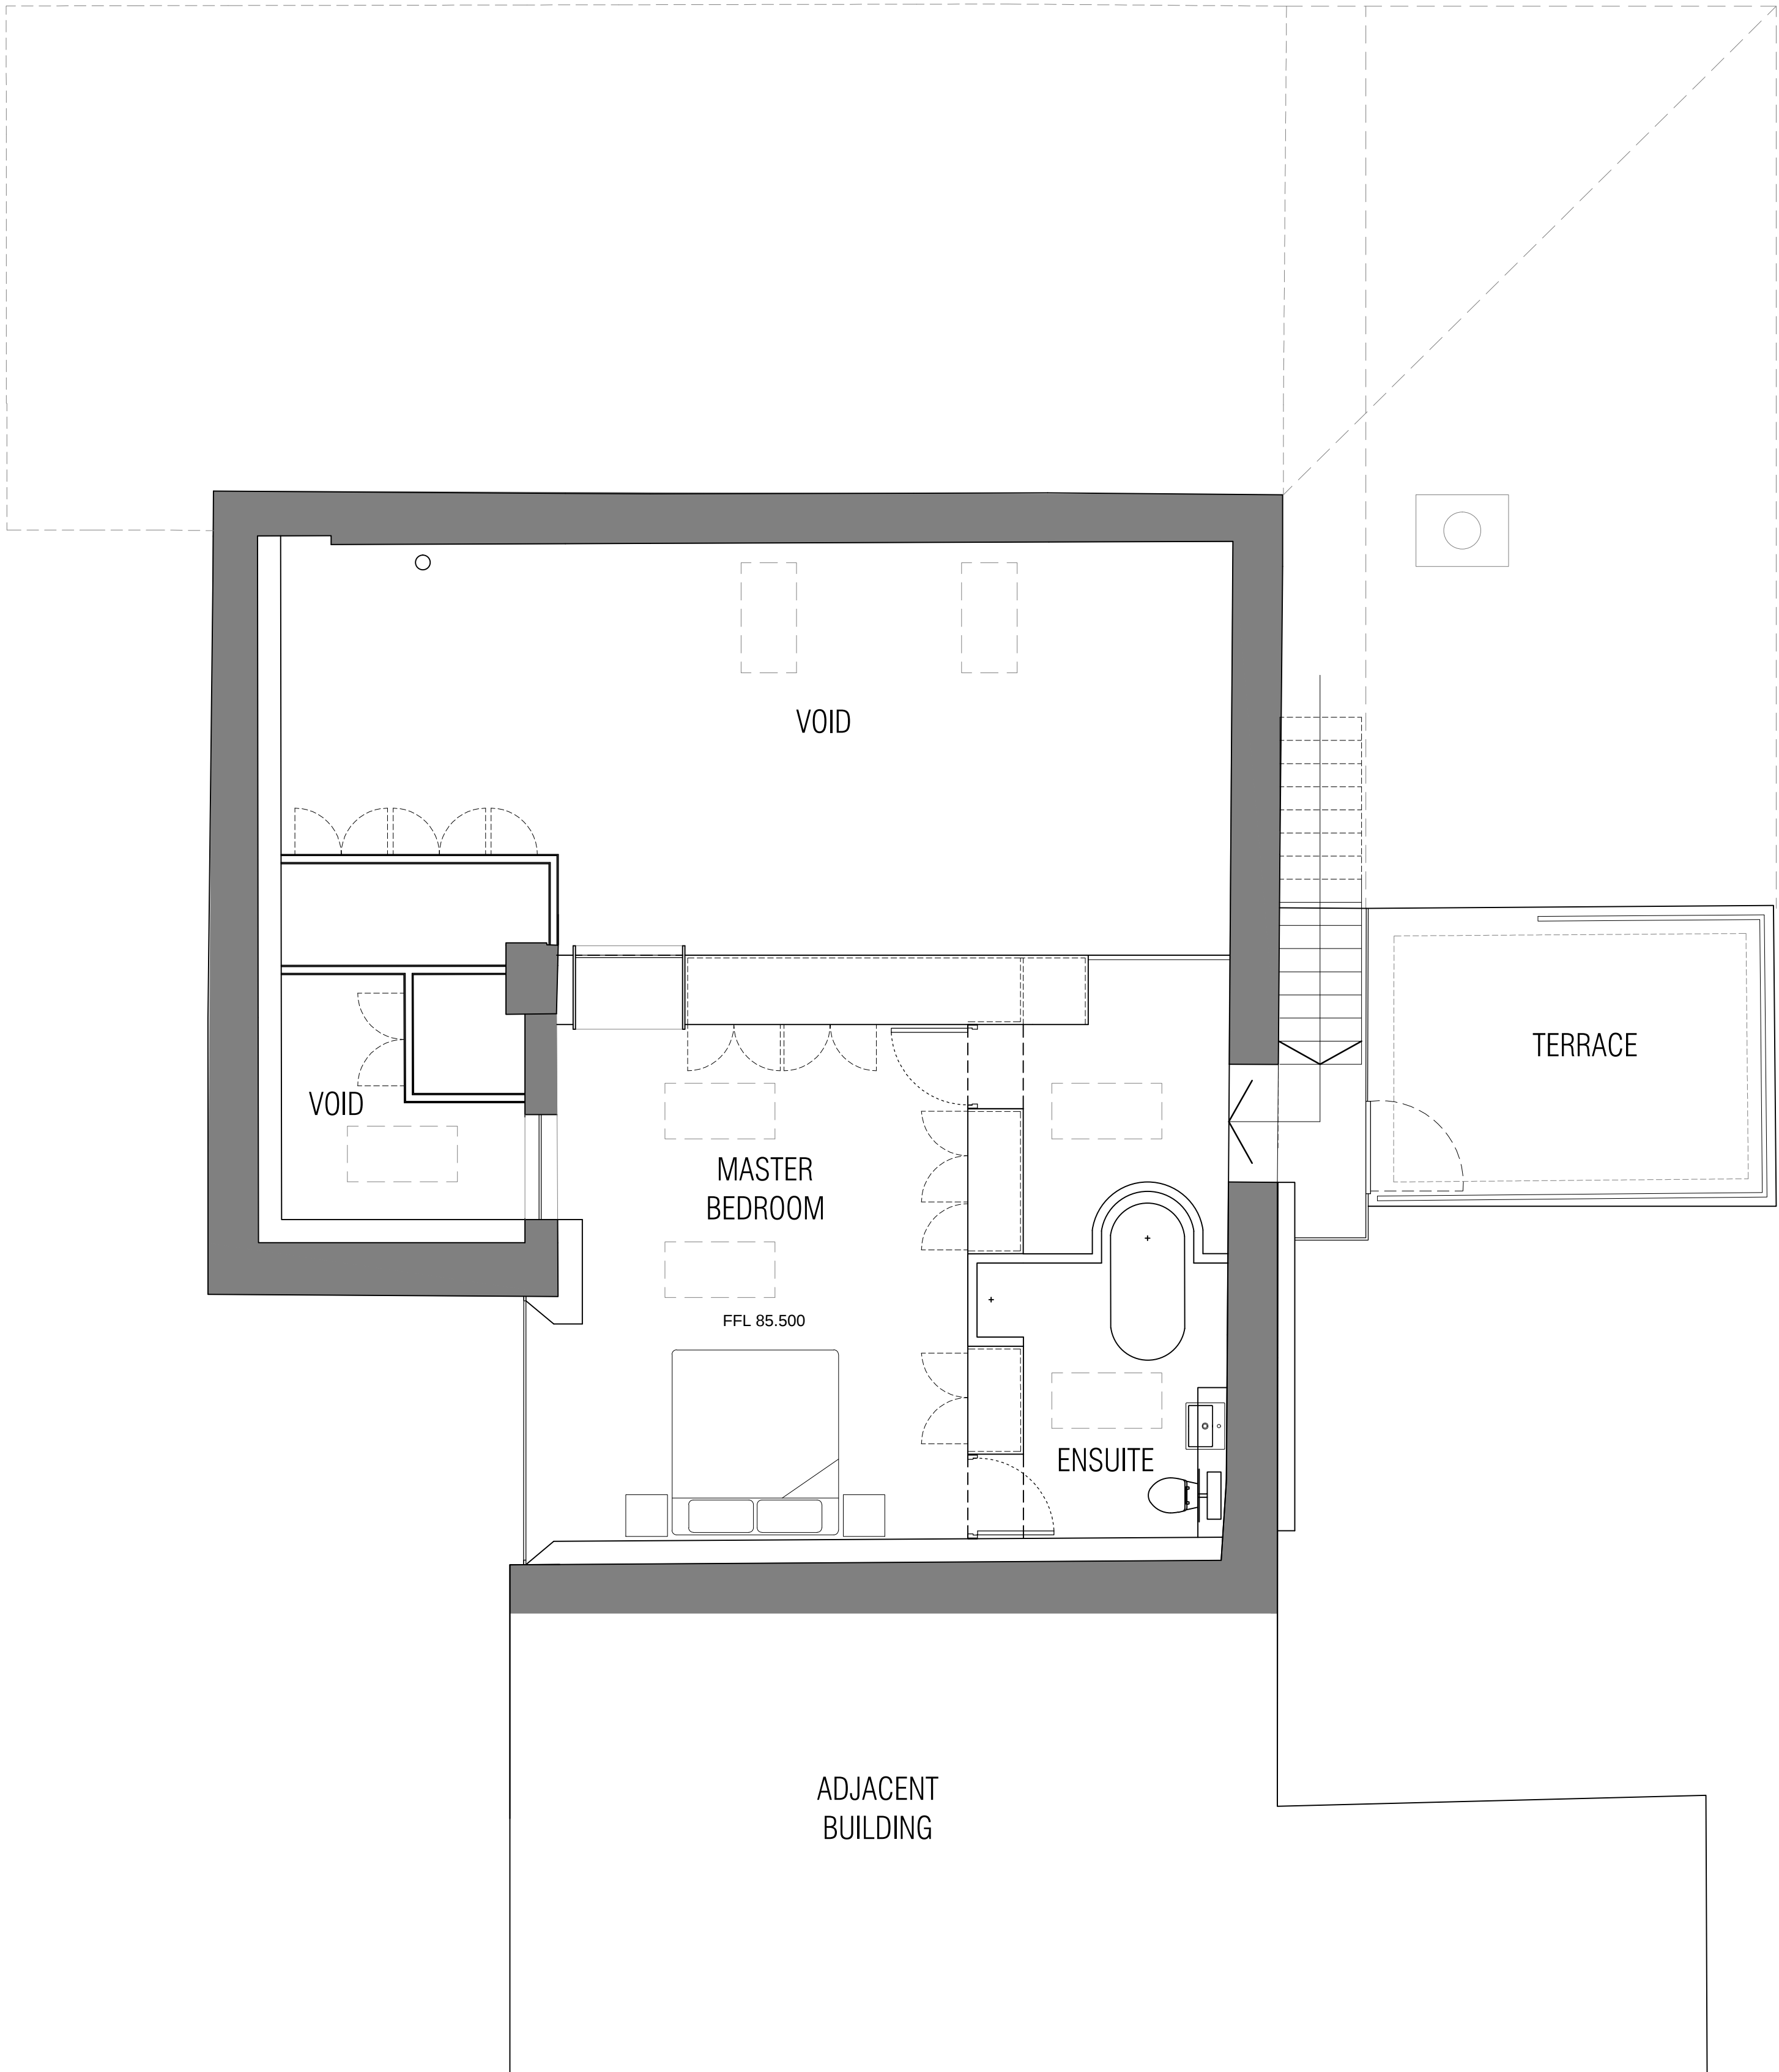


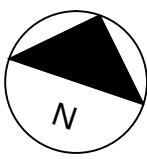

04	EW	Planning issue		2016 07 15
03	EW	Roof lights added.		2016 05 27
02	EW	AW	Storage increased.	2016 02 16
01	EW	AW	CLIENT MEETING	2016 02 16
no.	by	chk.	revision	date
client _____				

project	6284 Twinbrook Barn			
by	chk.	date	scale	sheet size
EW	AW	2016 02 16	1:50	A1
title	FIRST FLOOR PLAN			

status	job no. / dsg. no	revision
P	6229 L(1-) 02	04