



section A-A

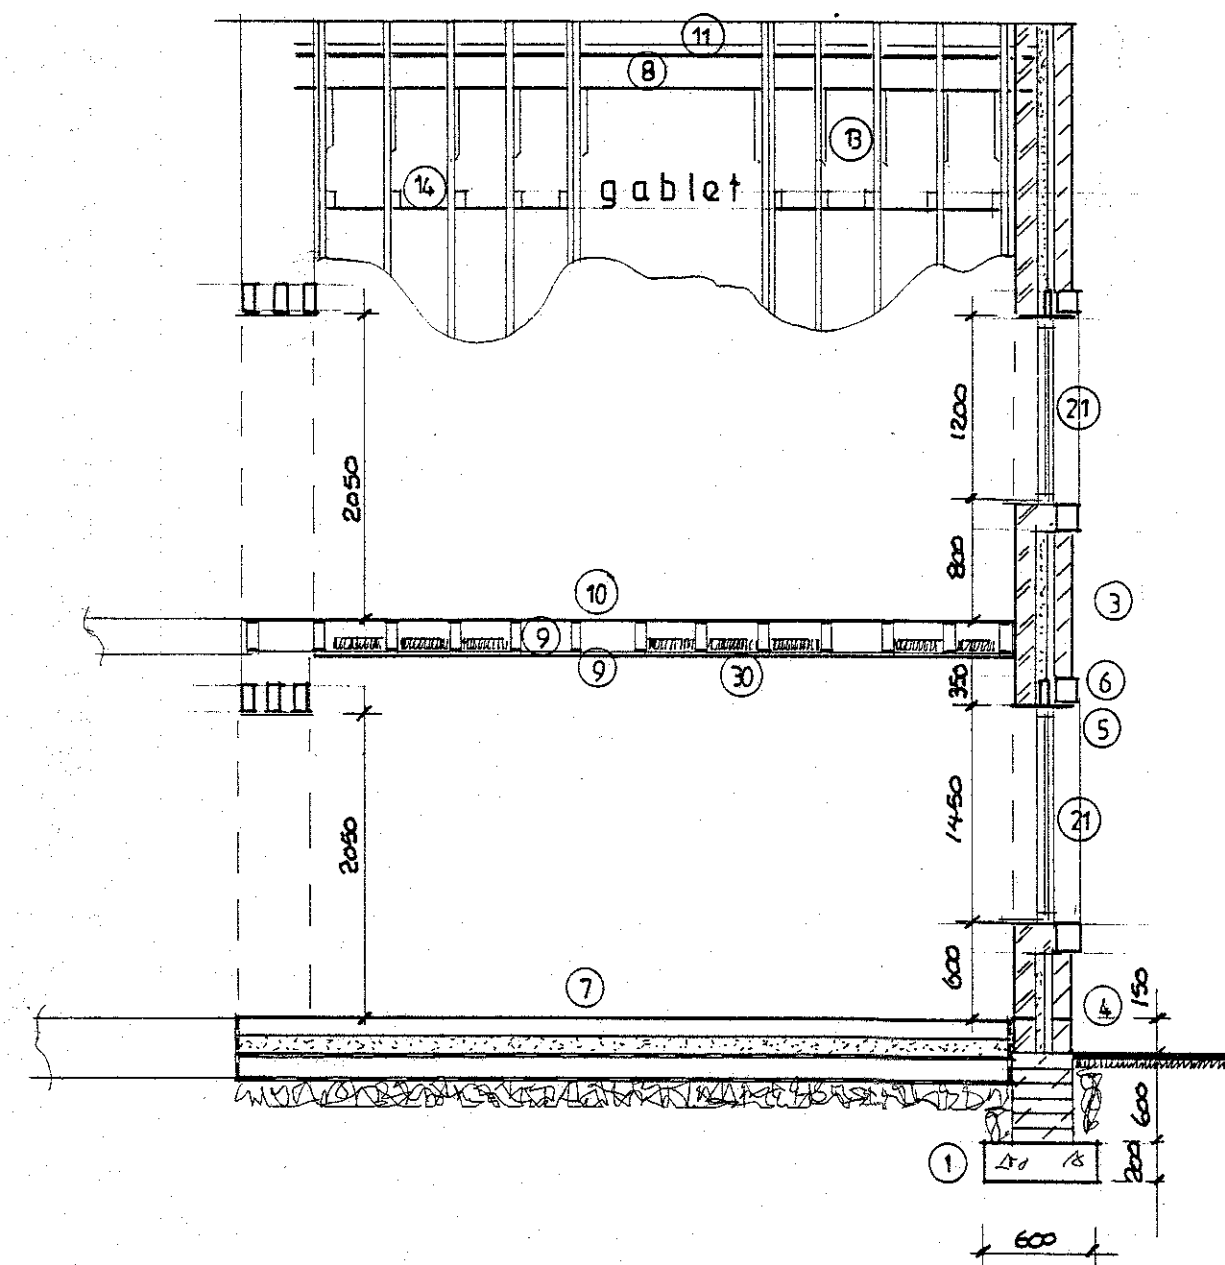

section B-B

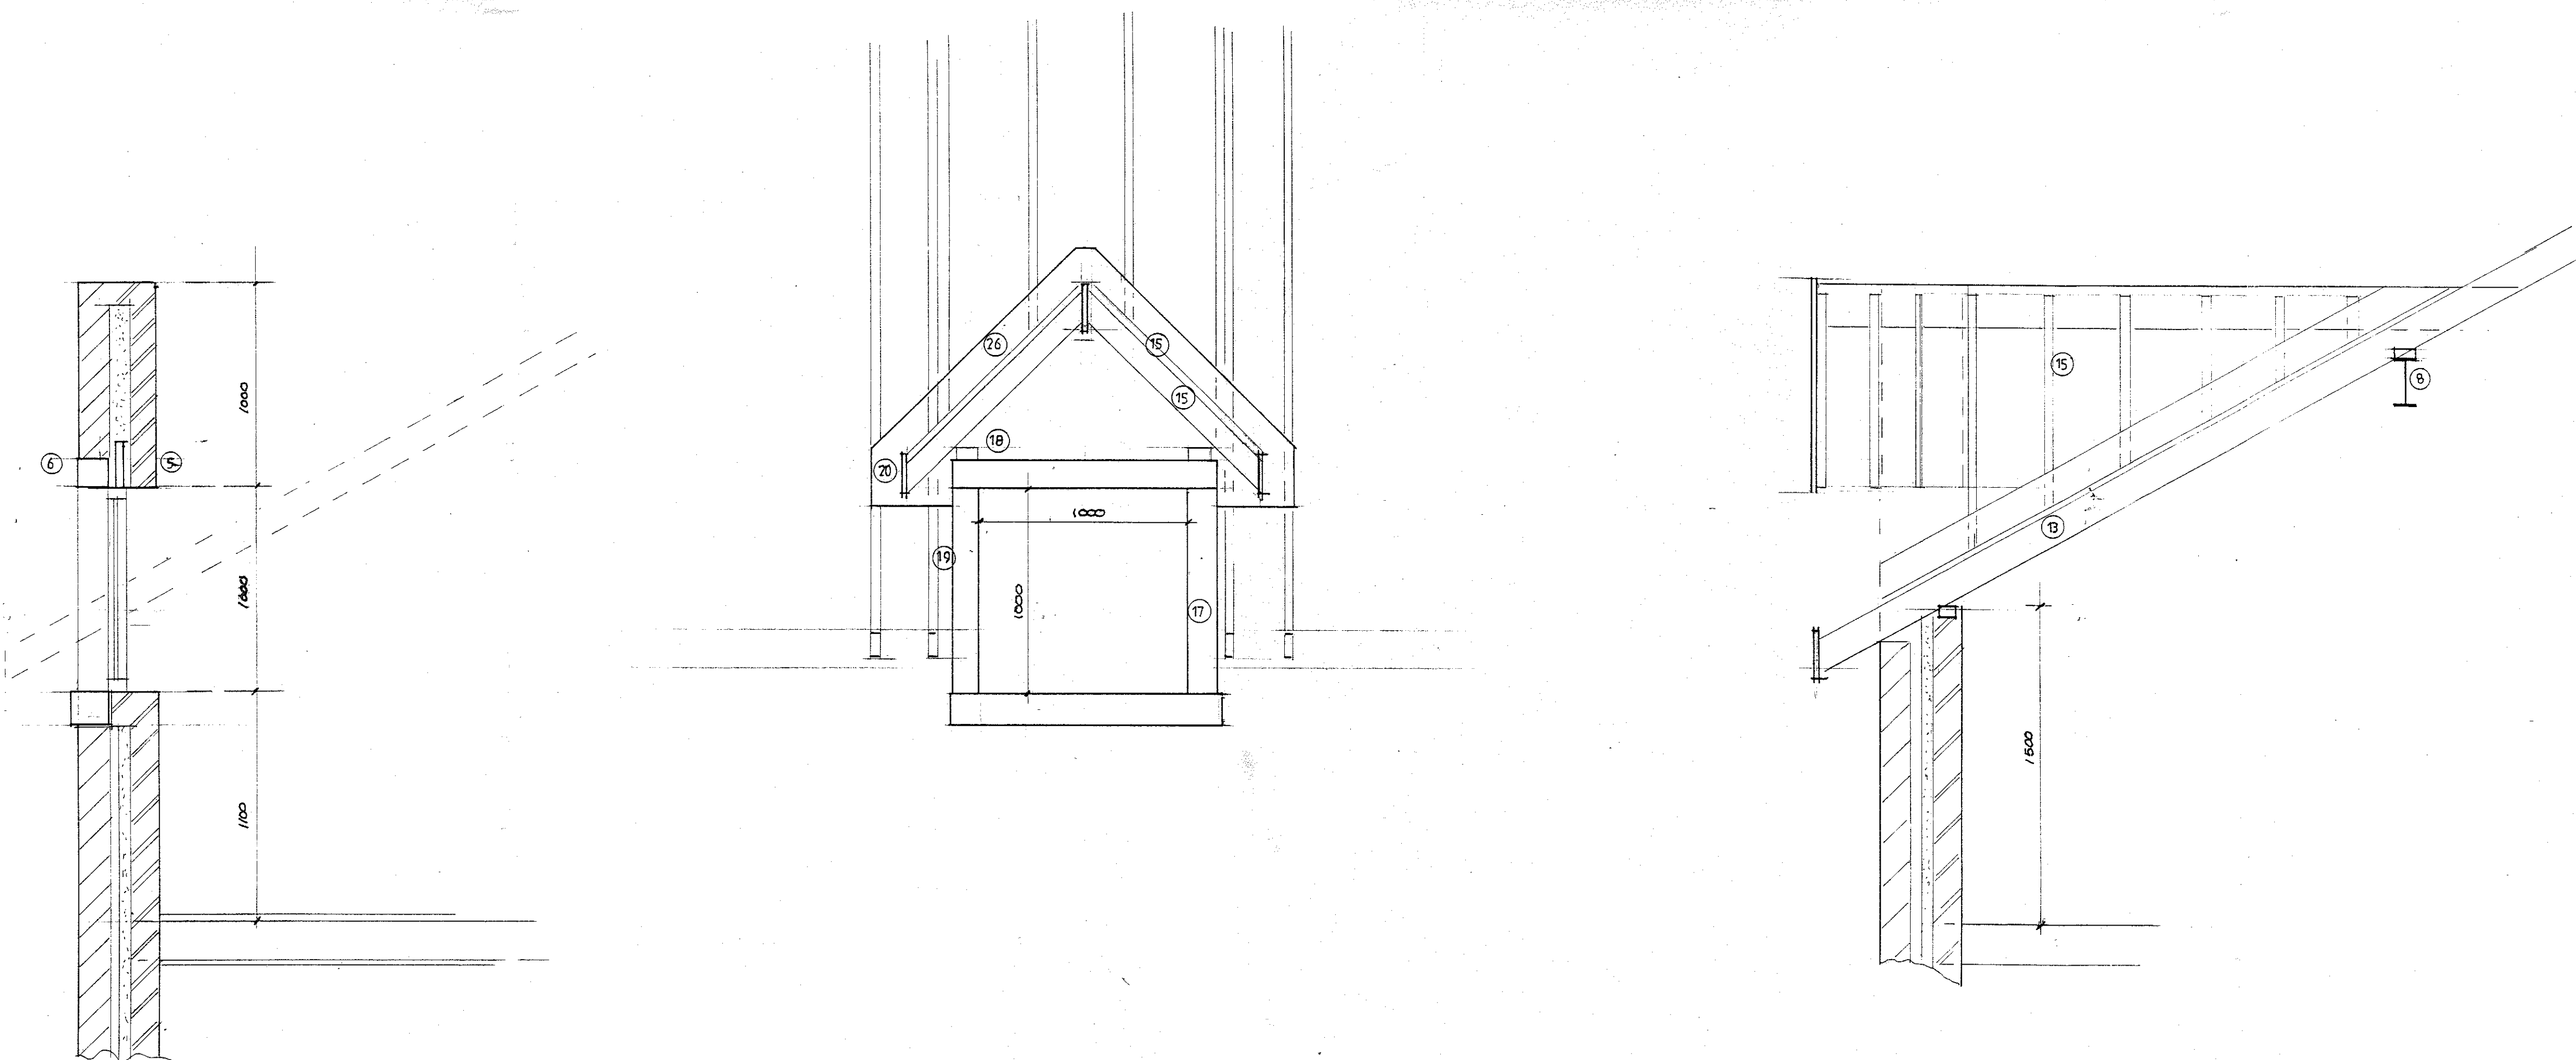

g a b l e t d e t a i l

320160736P

S.J.Bialacki Limited
Building Surveyors

Drawing no 6008

Scale 1:50 & 1:20

Sectional Details

Proposed
Two Storey Extension
At
Austin House
Malt Kiln Lane
Chipping