



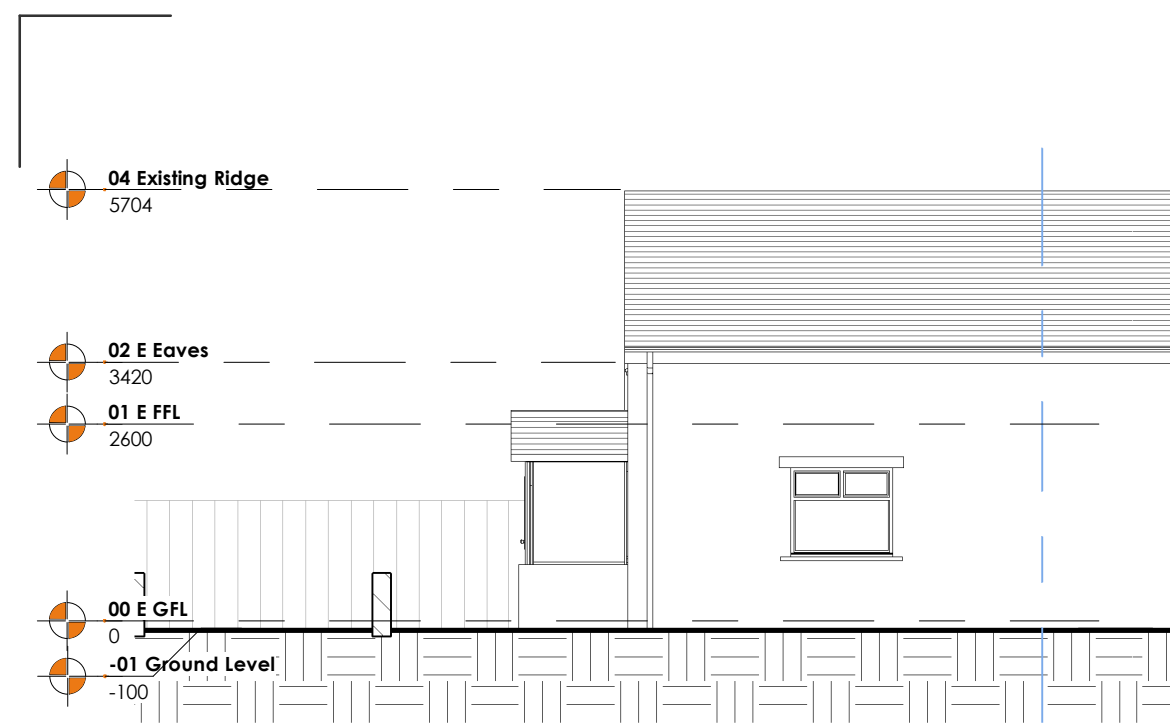


E1 Existing Front (south) Elevation
1 : 100 N188




E2 Existing /side (west) Elevation
1 : 100 N188

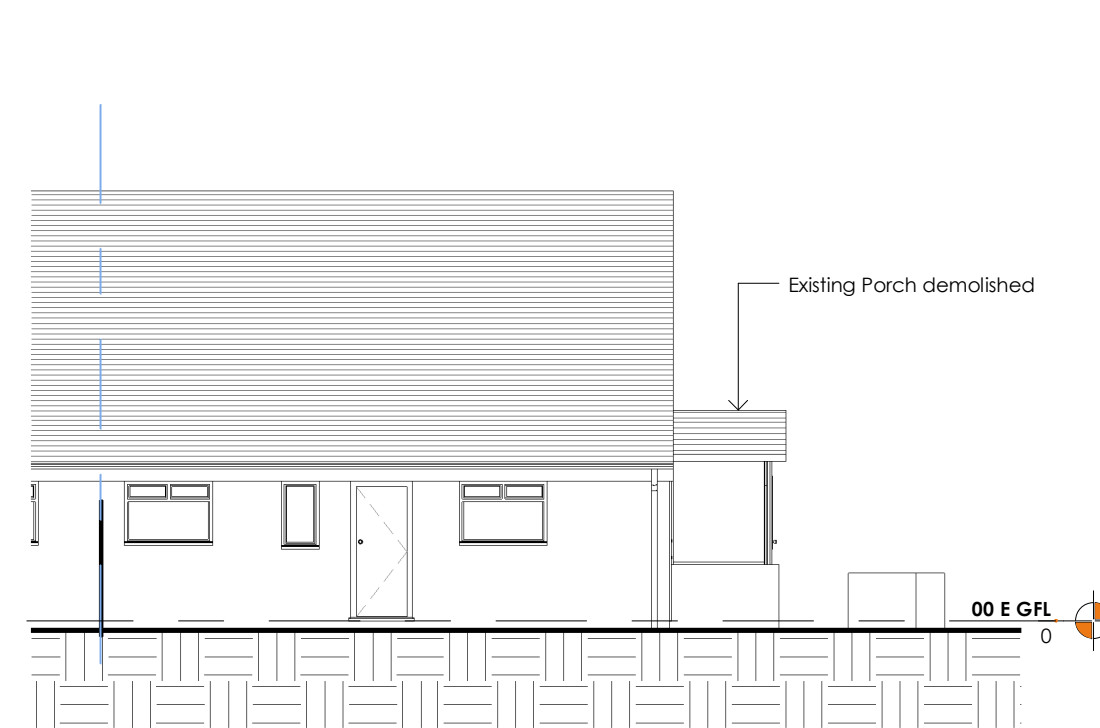


E3 Existing Rear (north) Elevation
1 : 100 N188

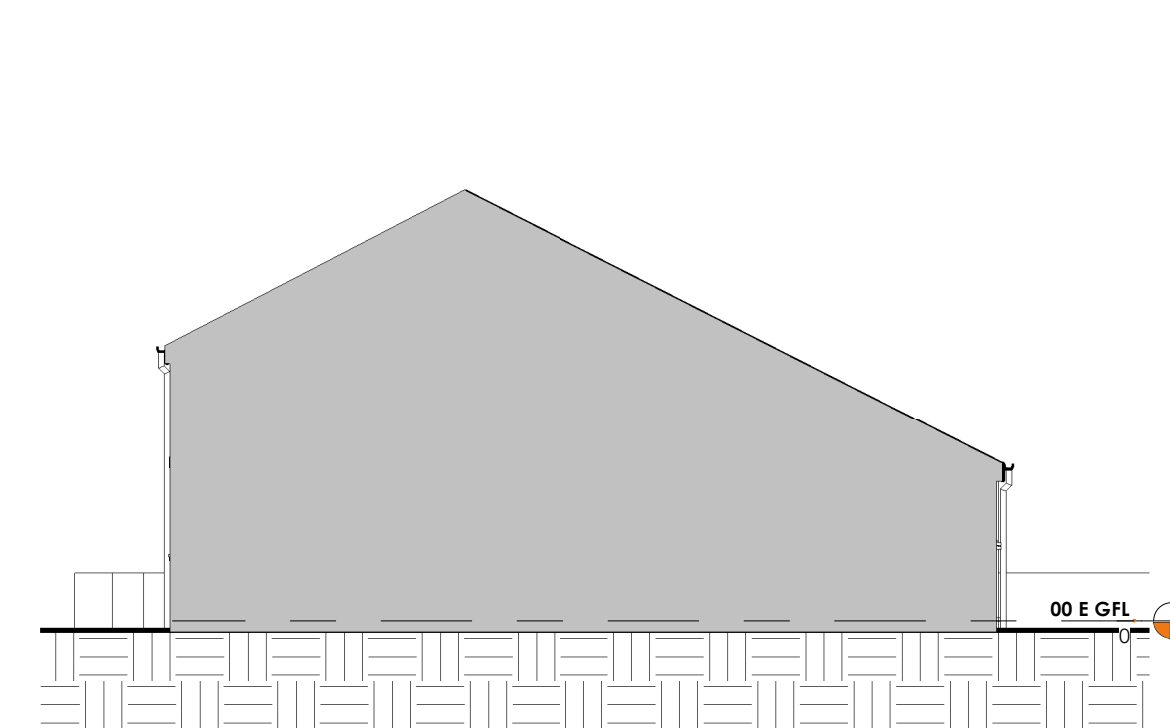


E4 Existing /side (east) Elevation
1 : 100 N188

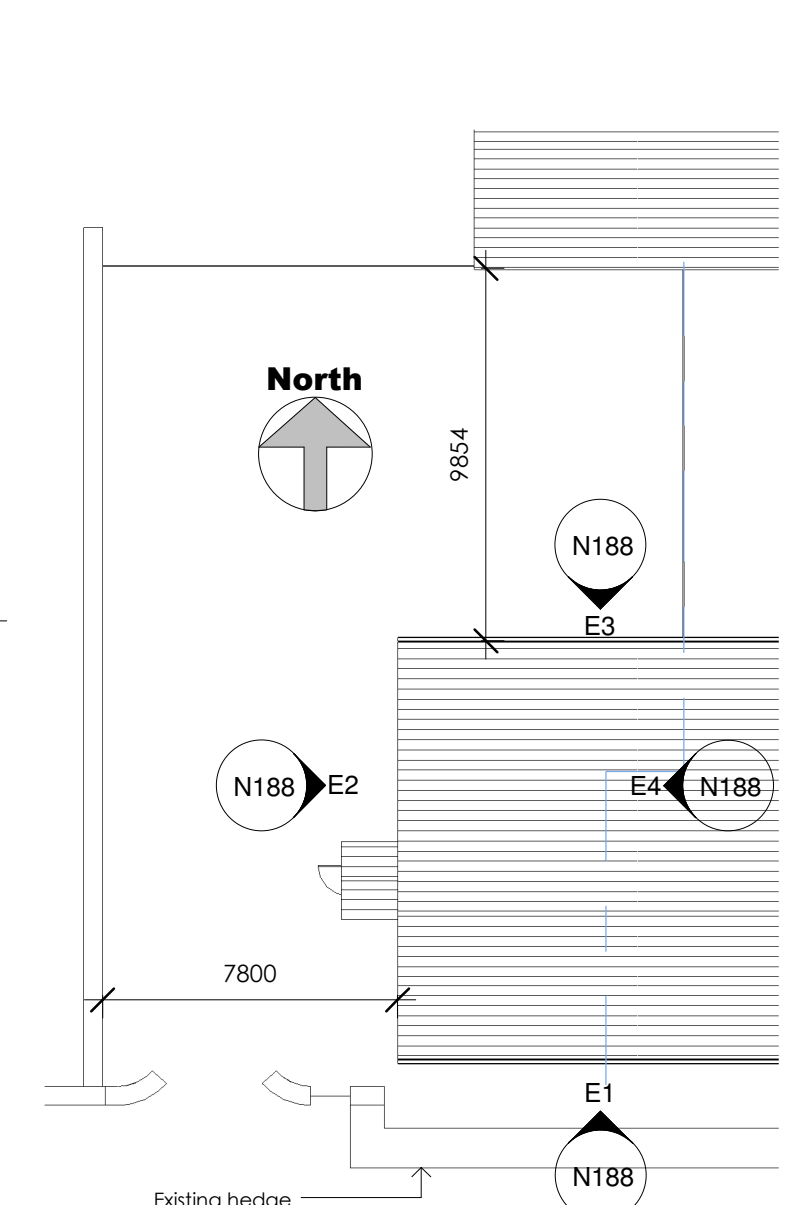

E7 Existing /ite Plan
1 : 200 N188

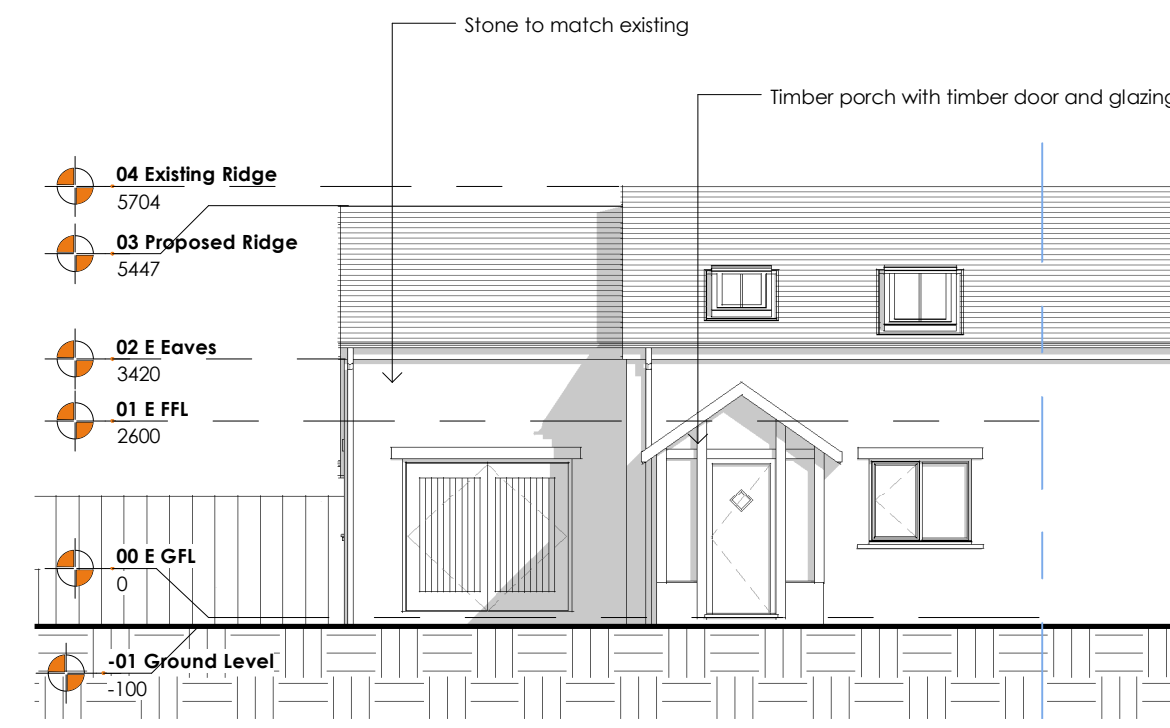


P1 Proposed Front (south) Elevation
1 : 100 N188

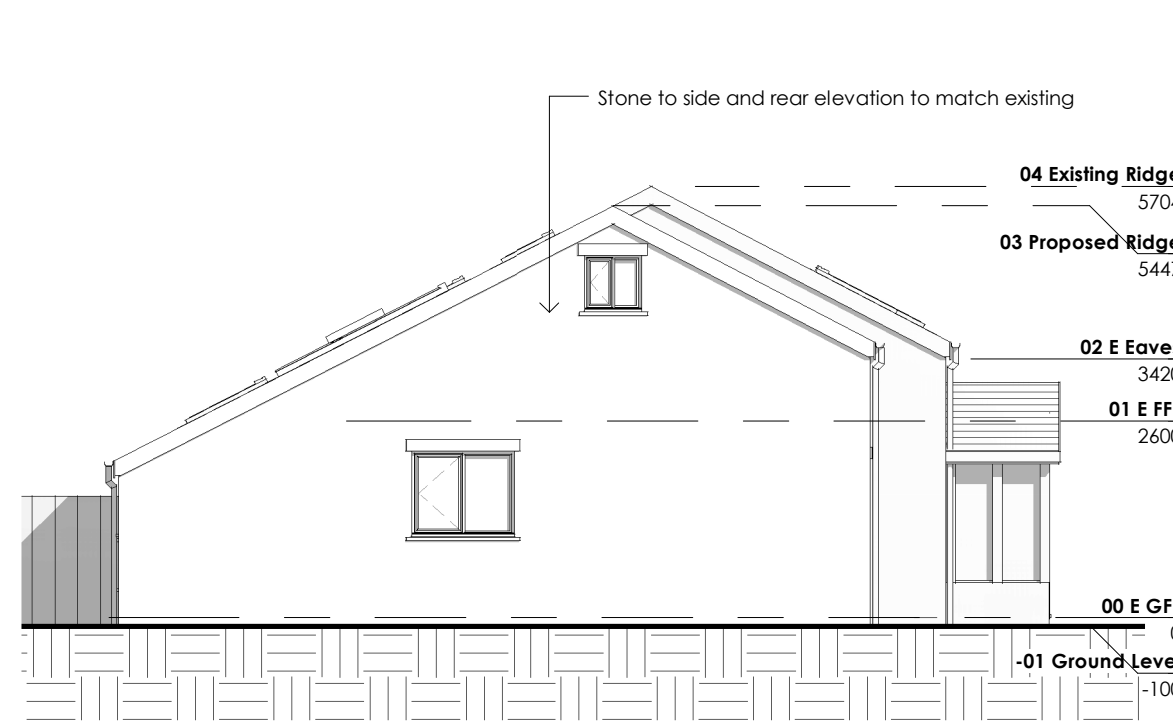


P2 Proposed /side (west) Elevation
1 : 100 N188




P3 Proposed Rear (north) Elevation
1 : 100 N188

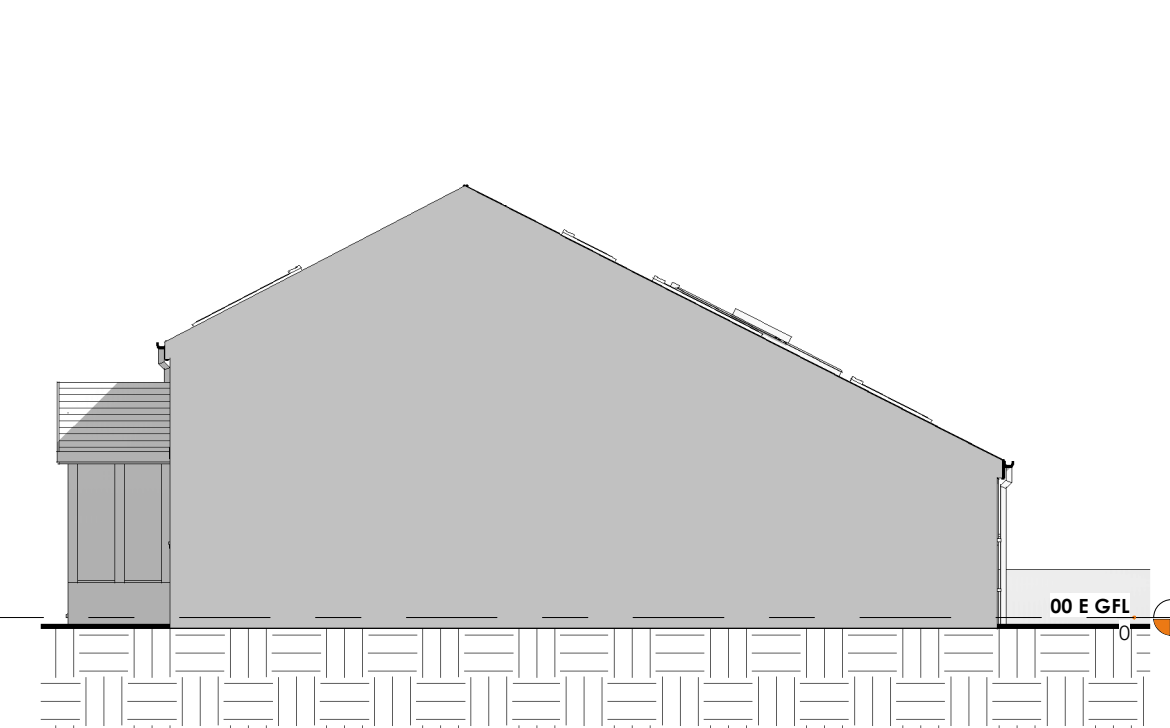


P4 Proposed /side (east) Elevation
1 : 100 N188

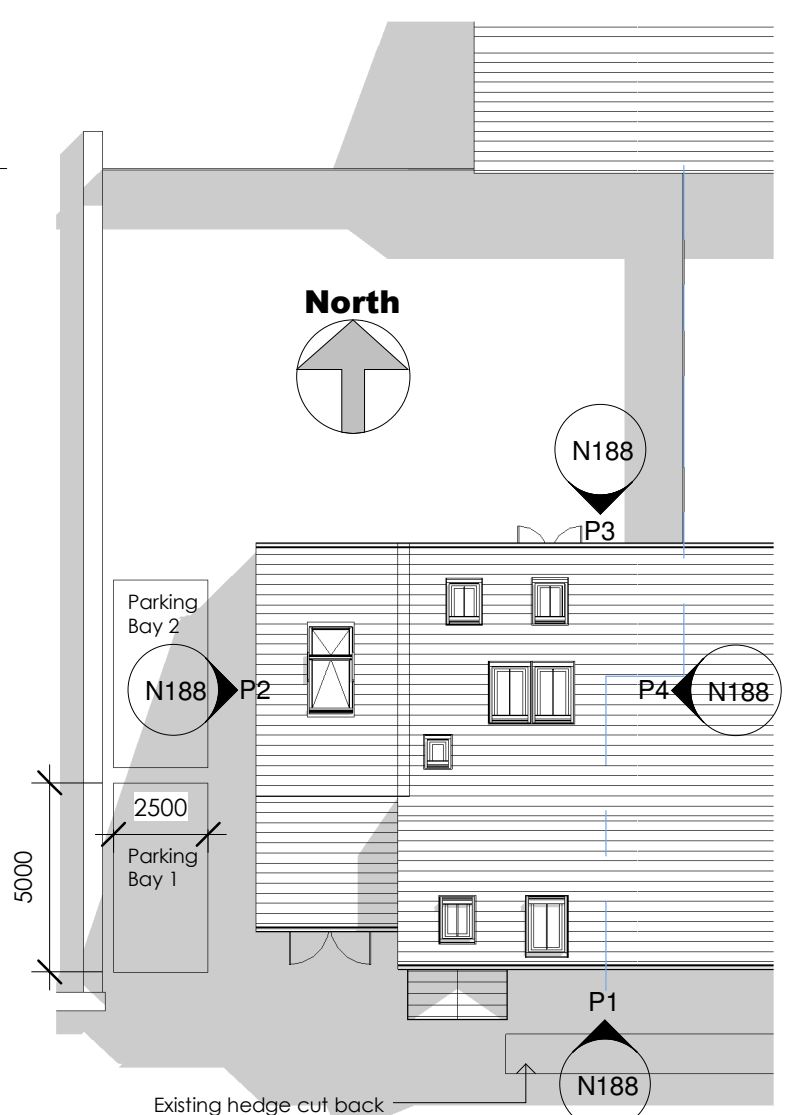


P7 Proposed /ite Plan
1 : 200 N188

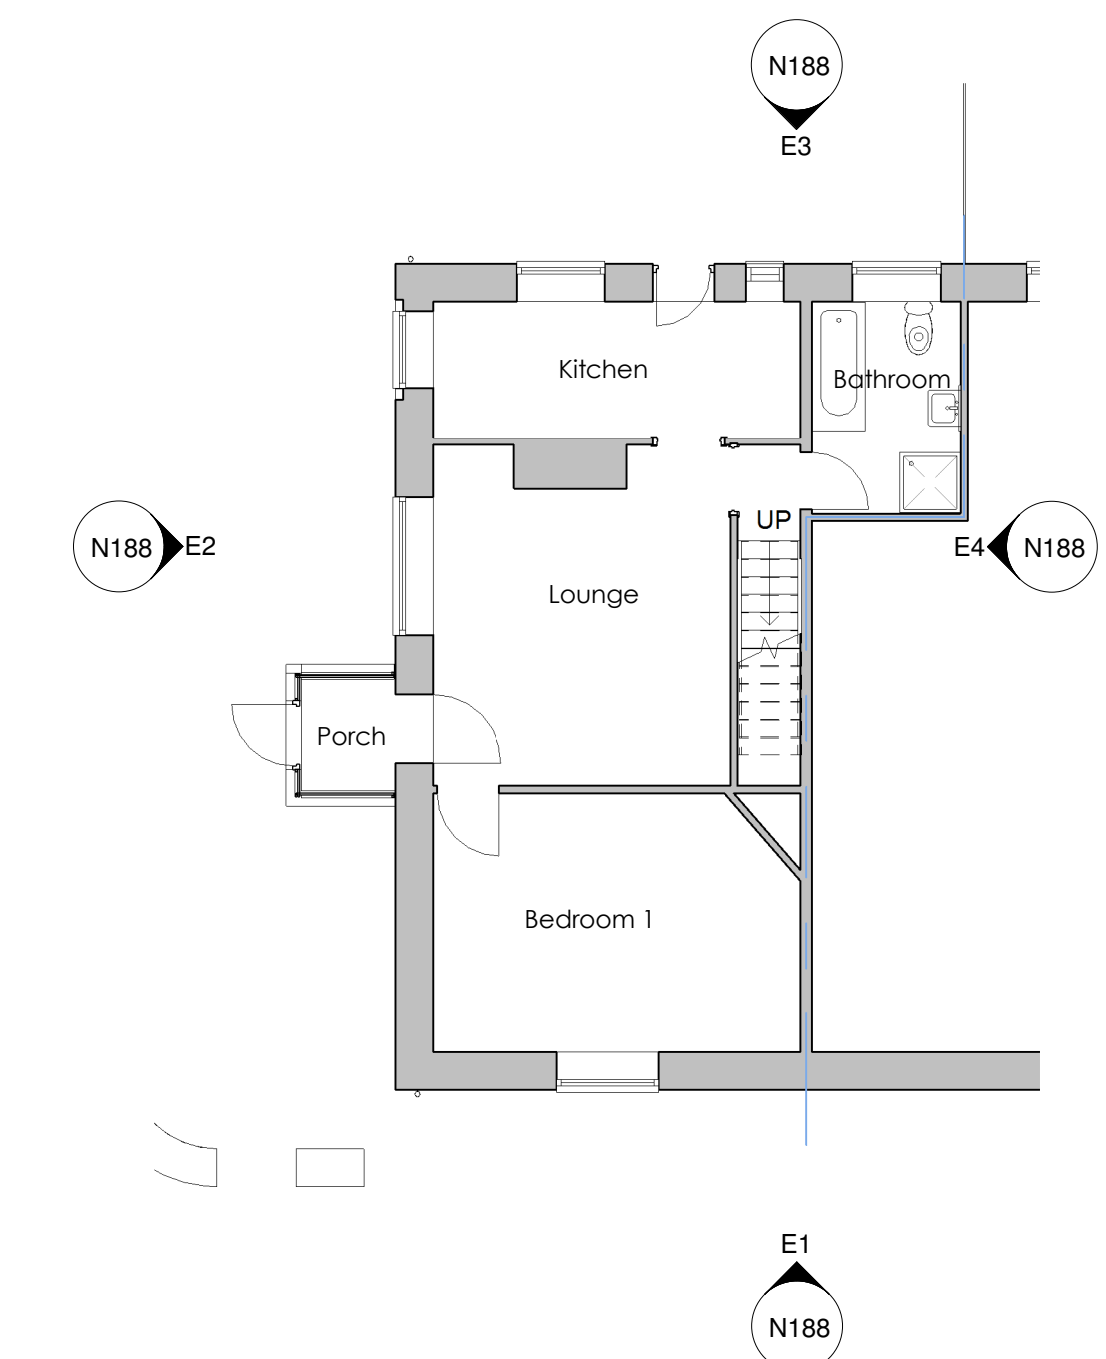


E5 Existing Ground Floor Plan
1 : 100 N188

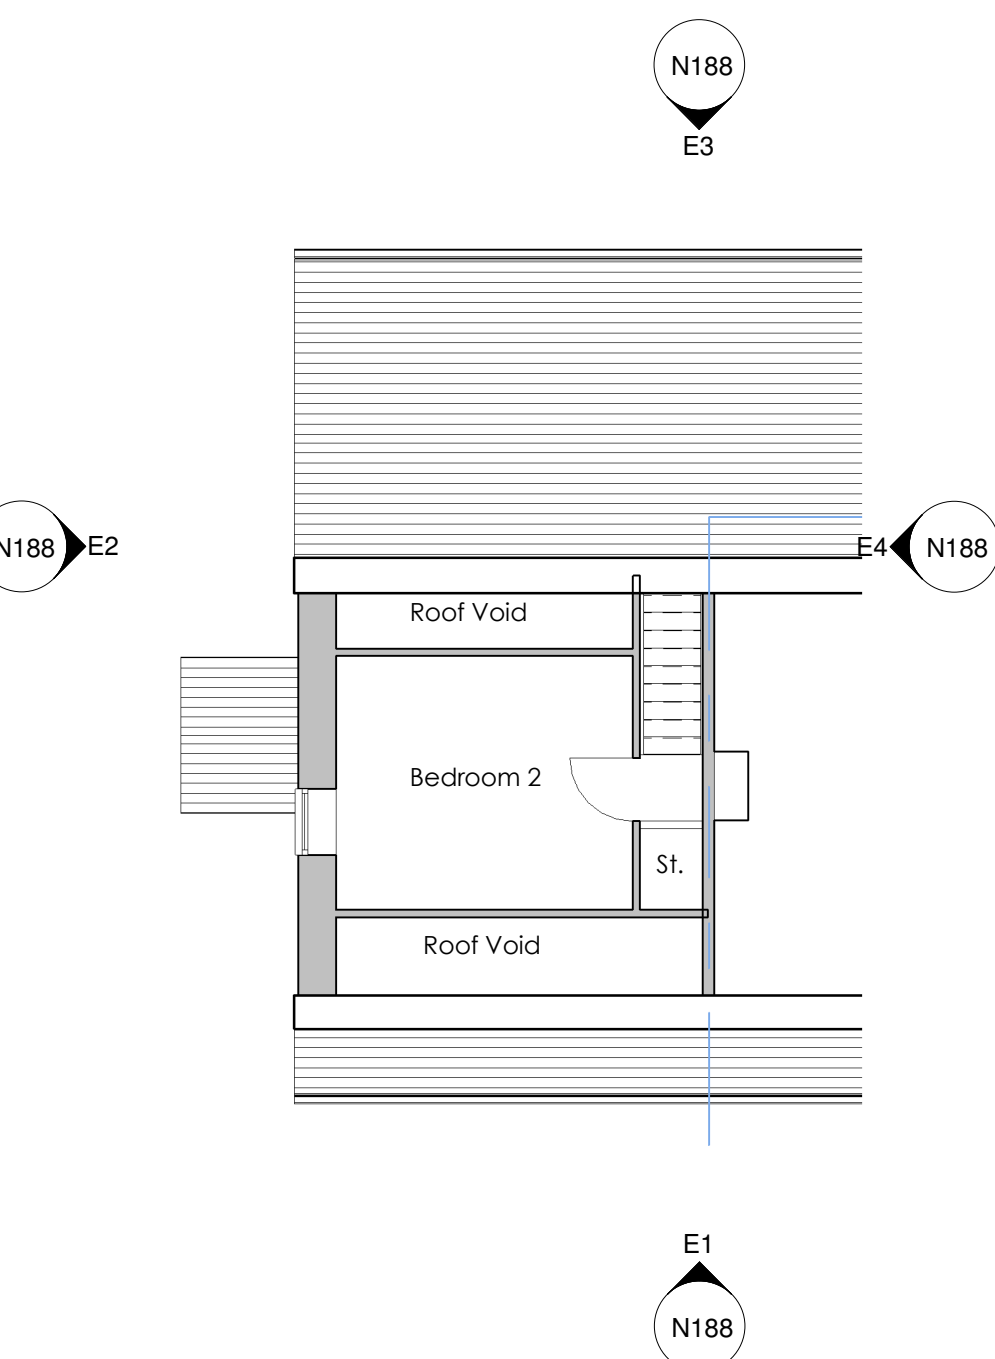


E6 Existing First Floor Plan
1 : 100 N188

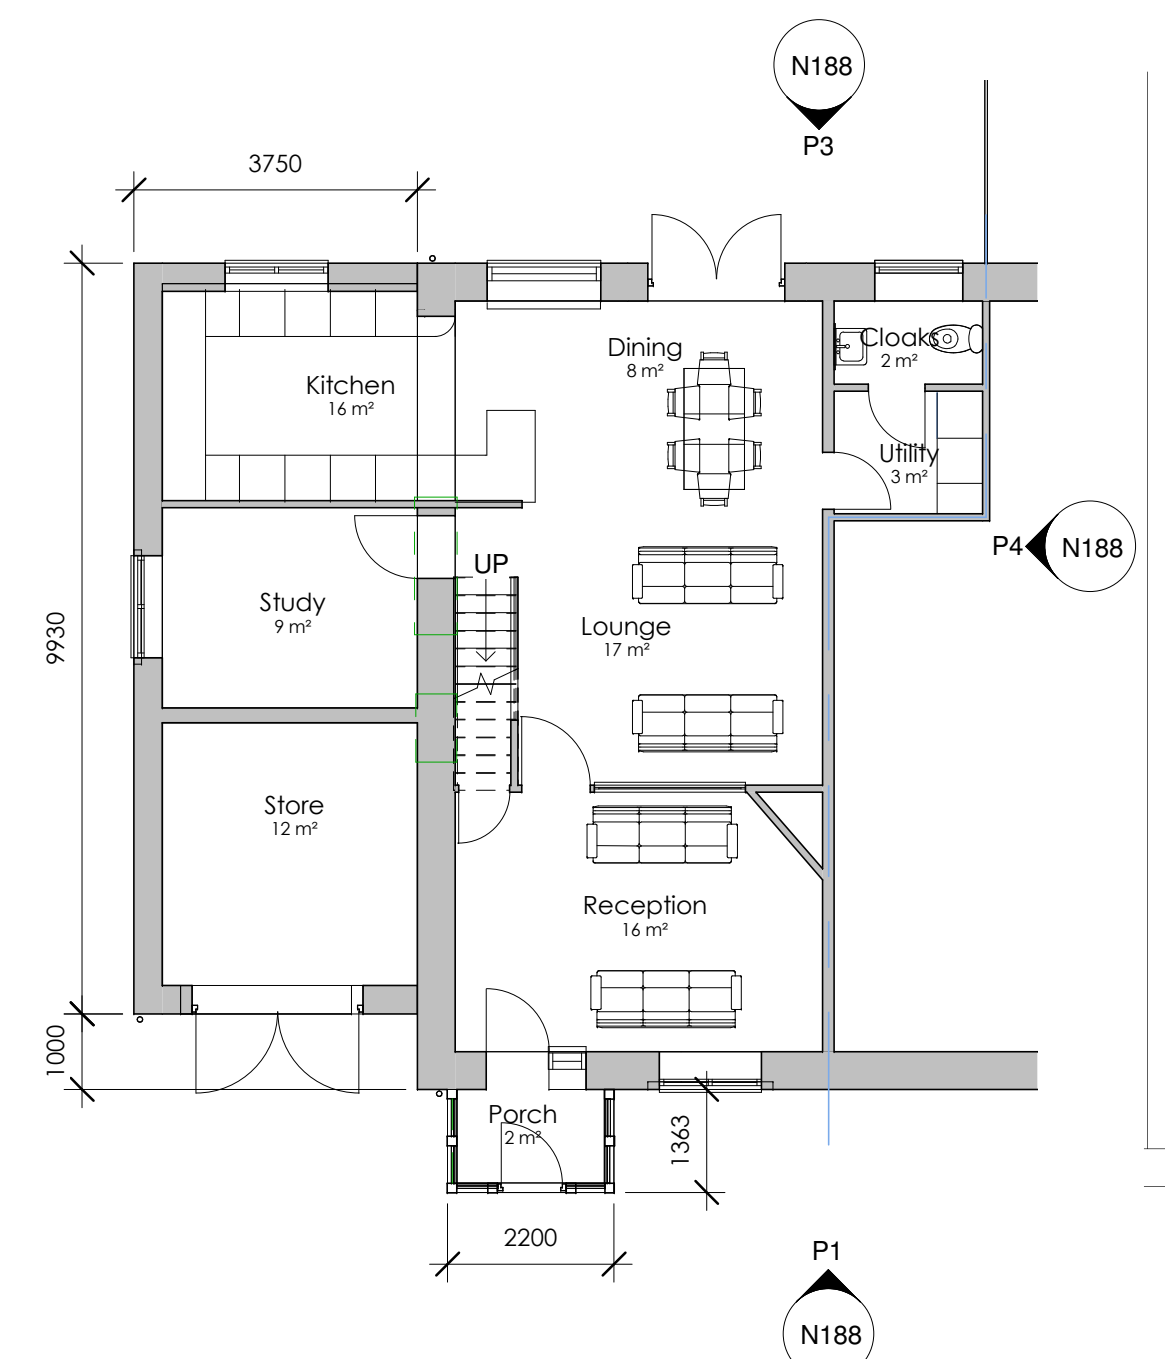

P5 Proposed Ground Floor Plan
1 : 100 N188

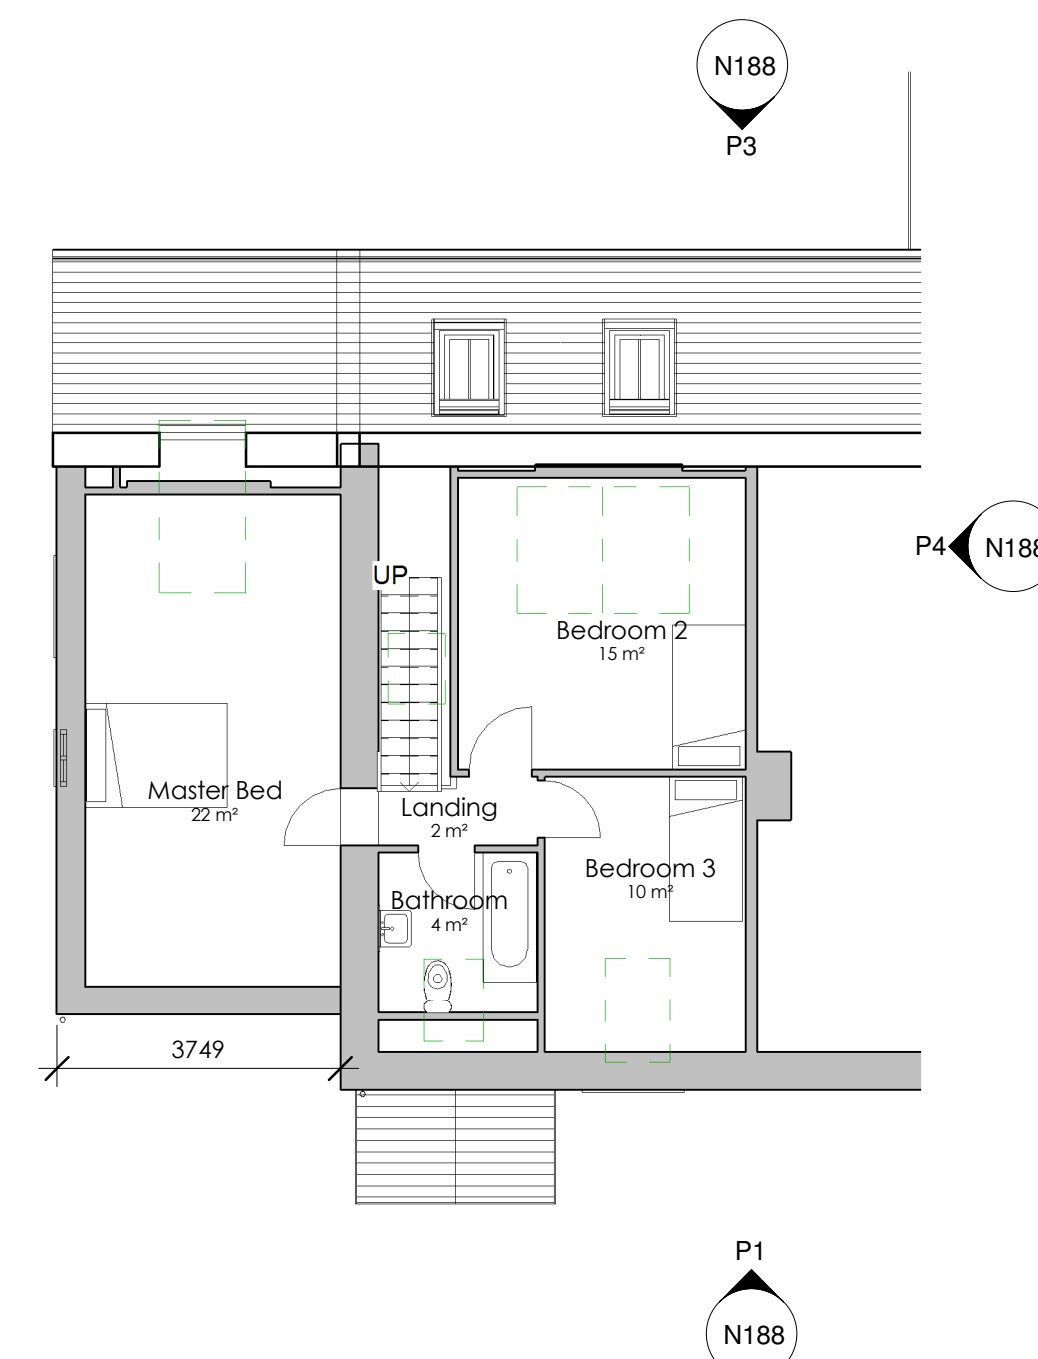

P6 Proposed First Floor Plan
1 : 100 N188

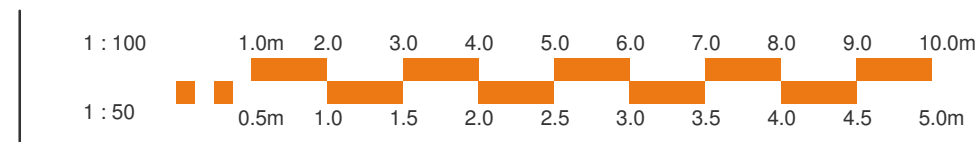

The Brambles, Vicaridge Lane, Wiltshire

Planning

Rev	Description	Date

Title
**Proposed Two Storey
Side Extension
Existing and Proposed
Plans**

Drawing No. Rev.

N188 A
novensus
creative thinking...
quality architectural design services
Tel: 0161 408 2785
ask@novensus.co.uk
www.novensus.co.uk

04/09/2016 14:13:47