



Pages Annexe Cottage

Roof Plan

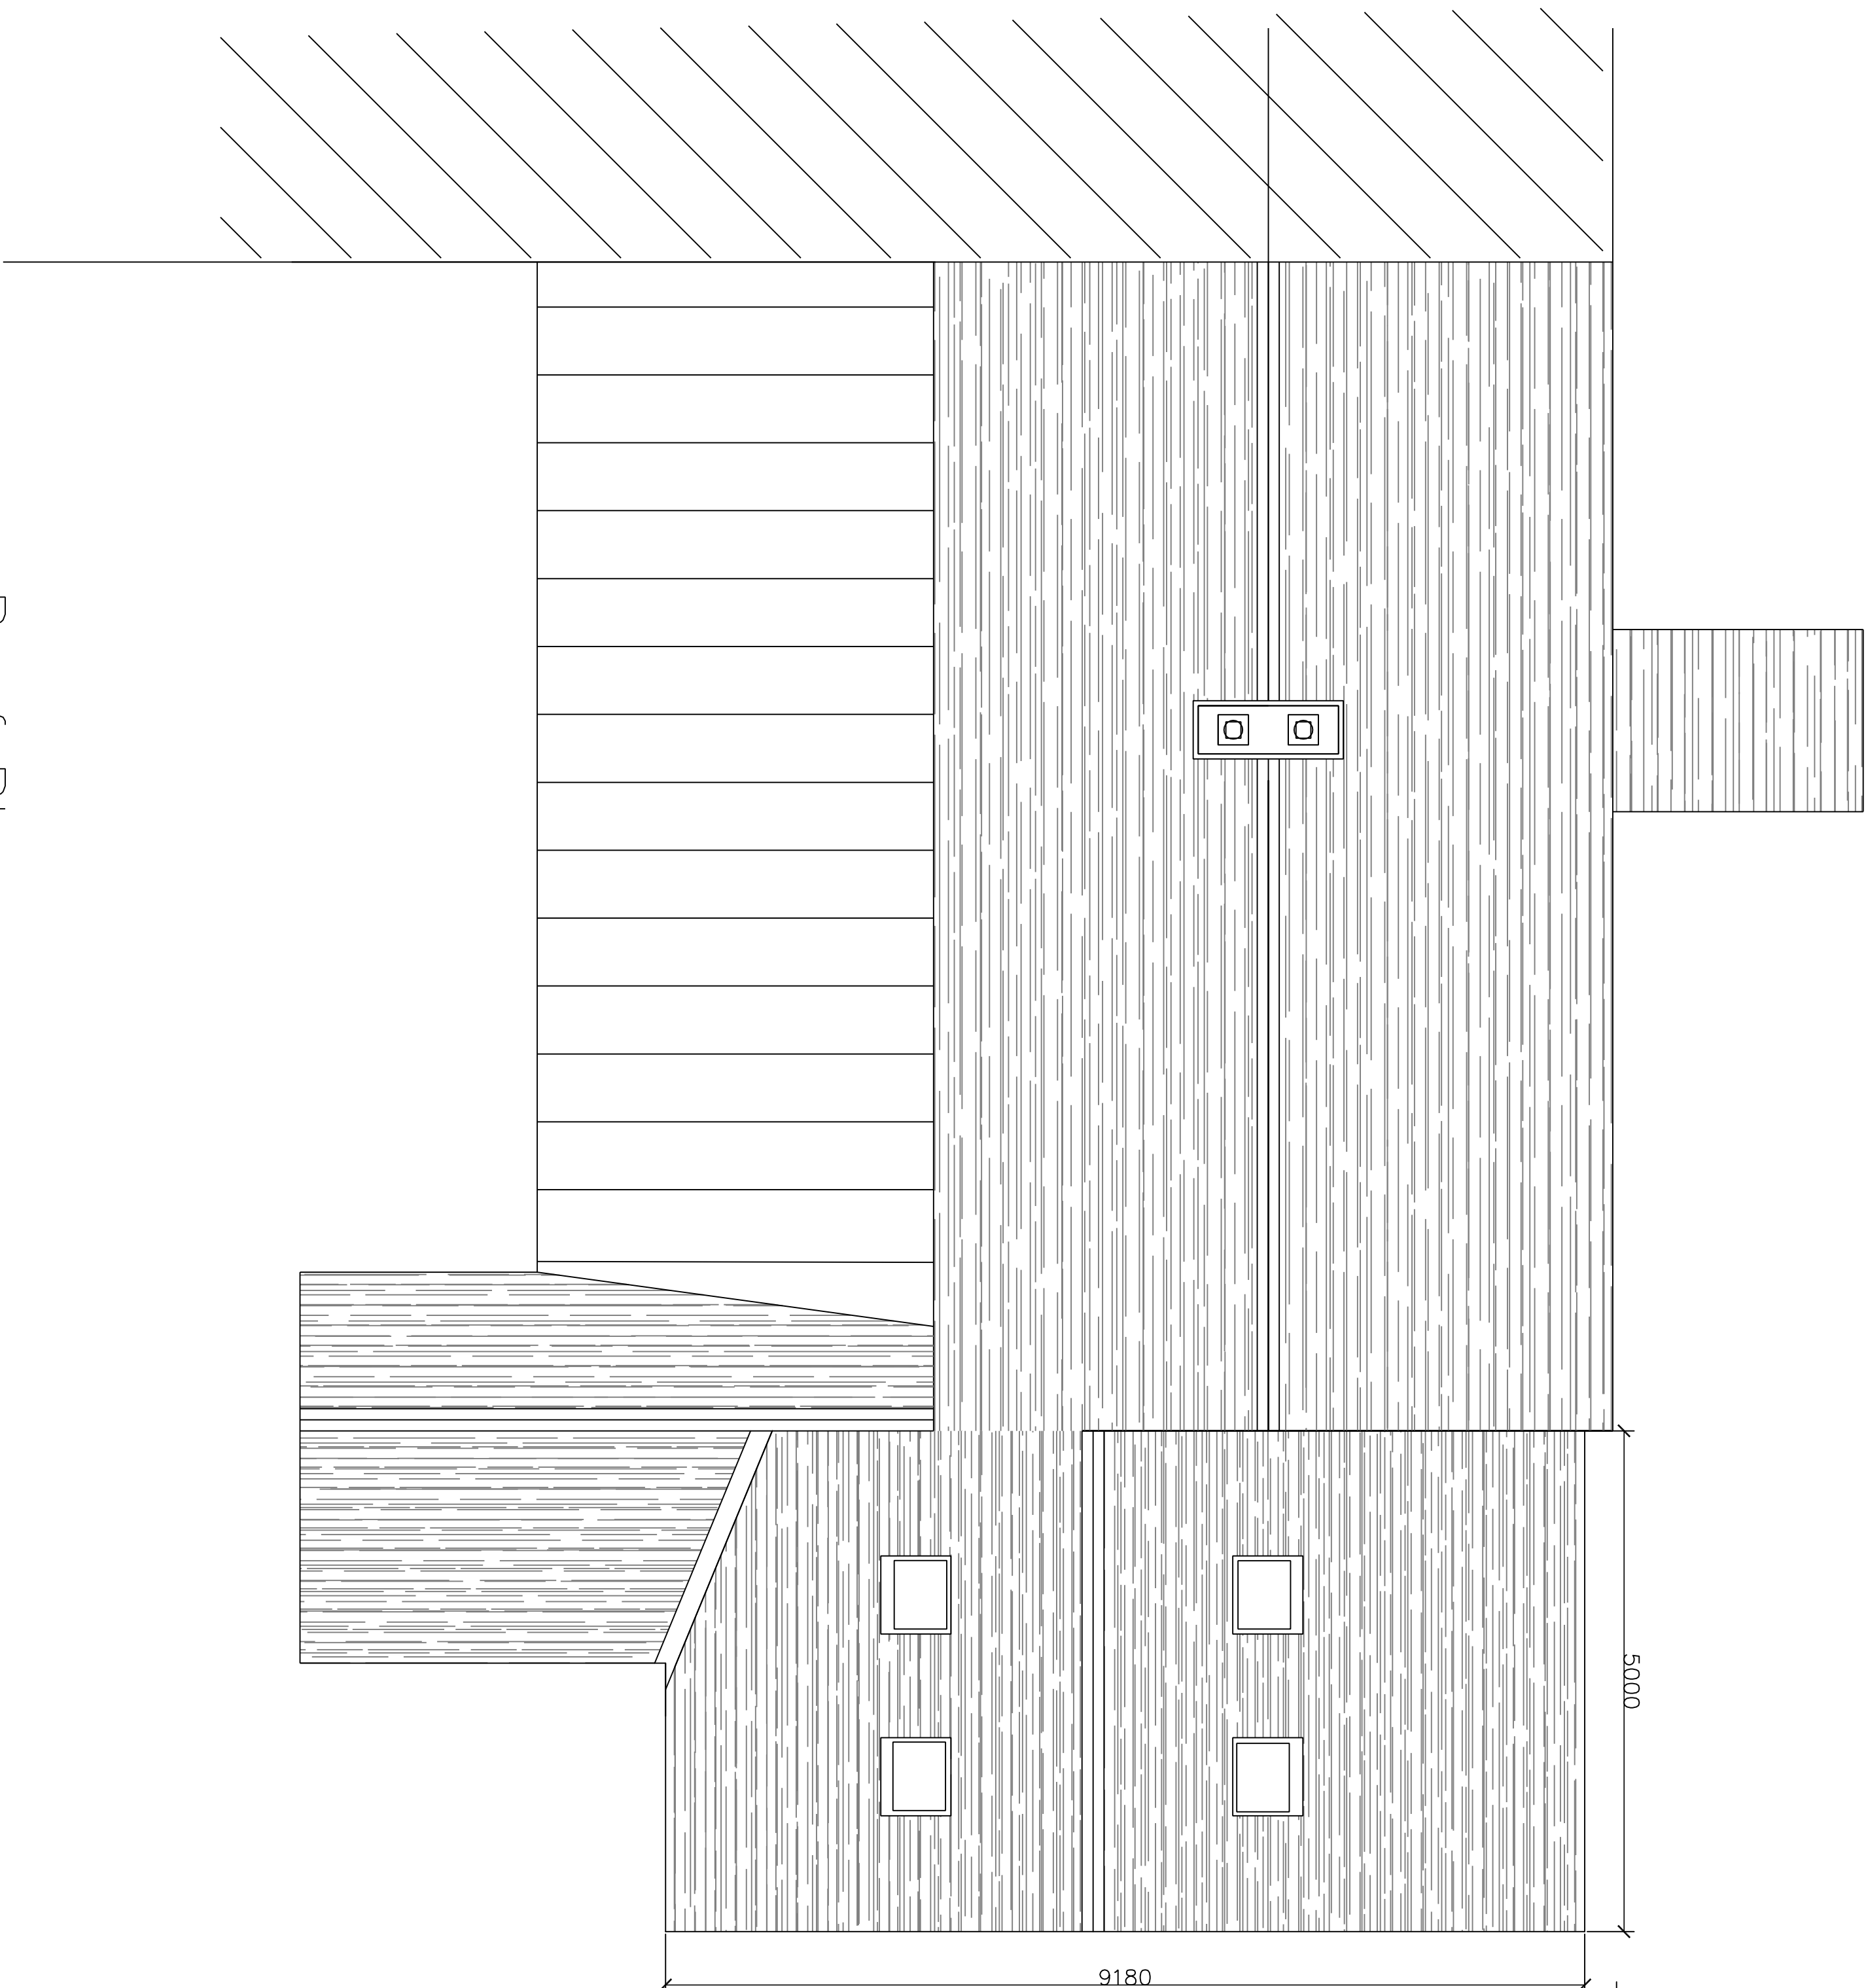

Pages Annexe Cottage

Ground Floor Plan

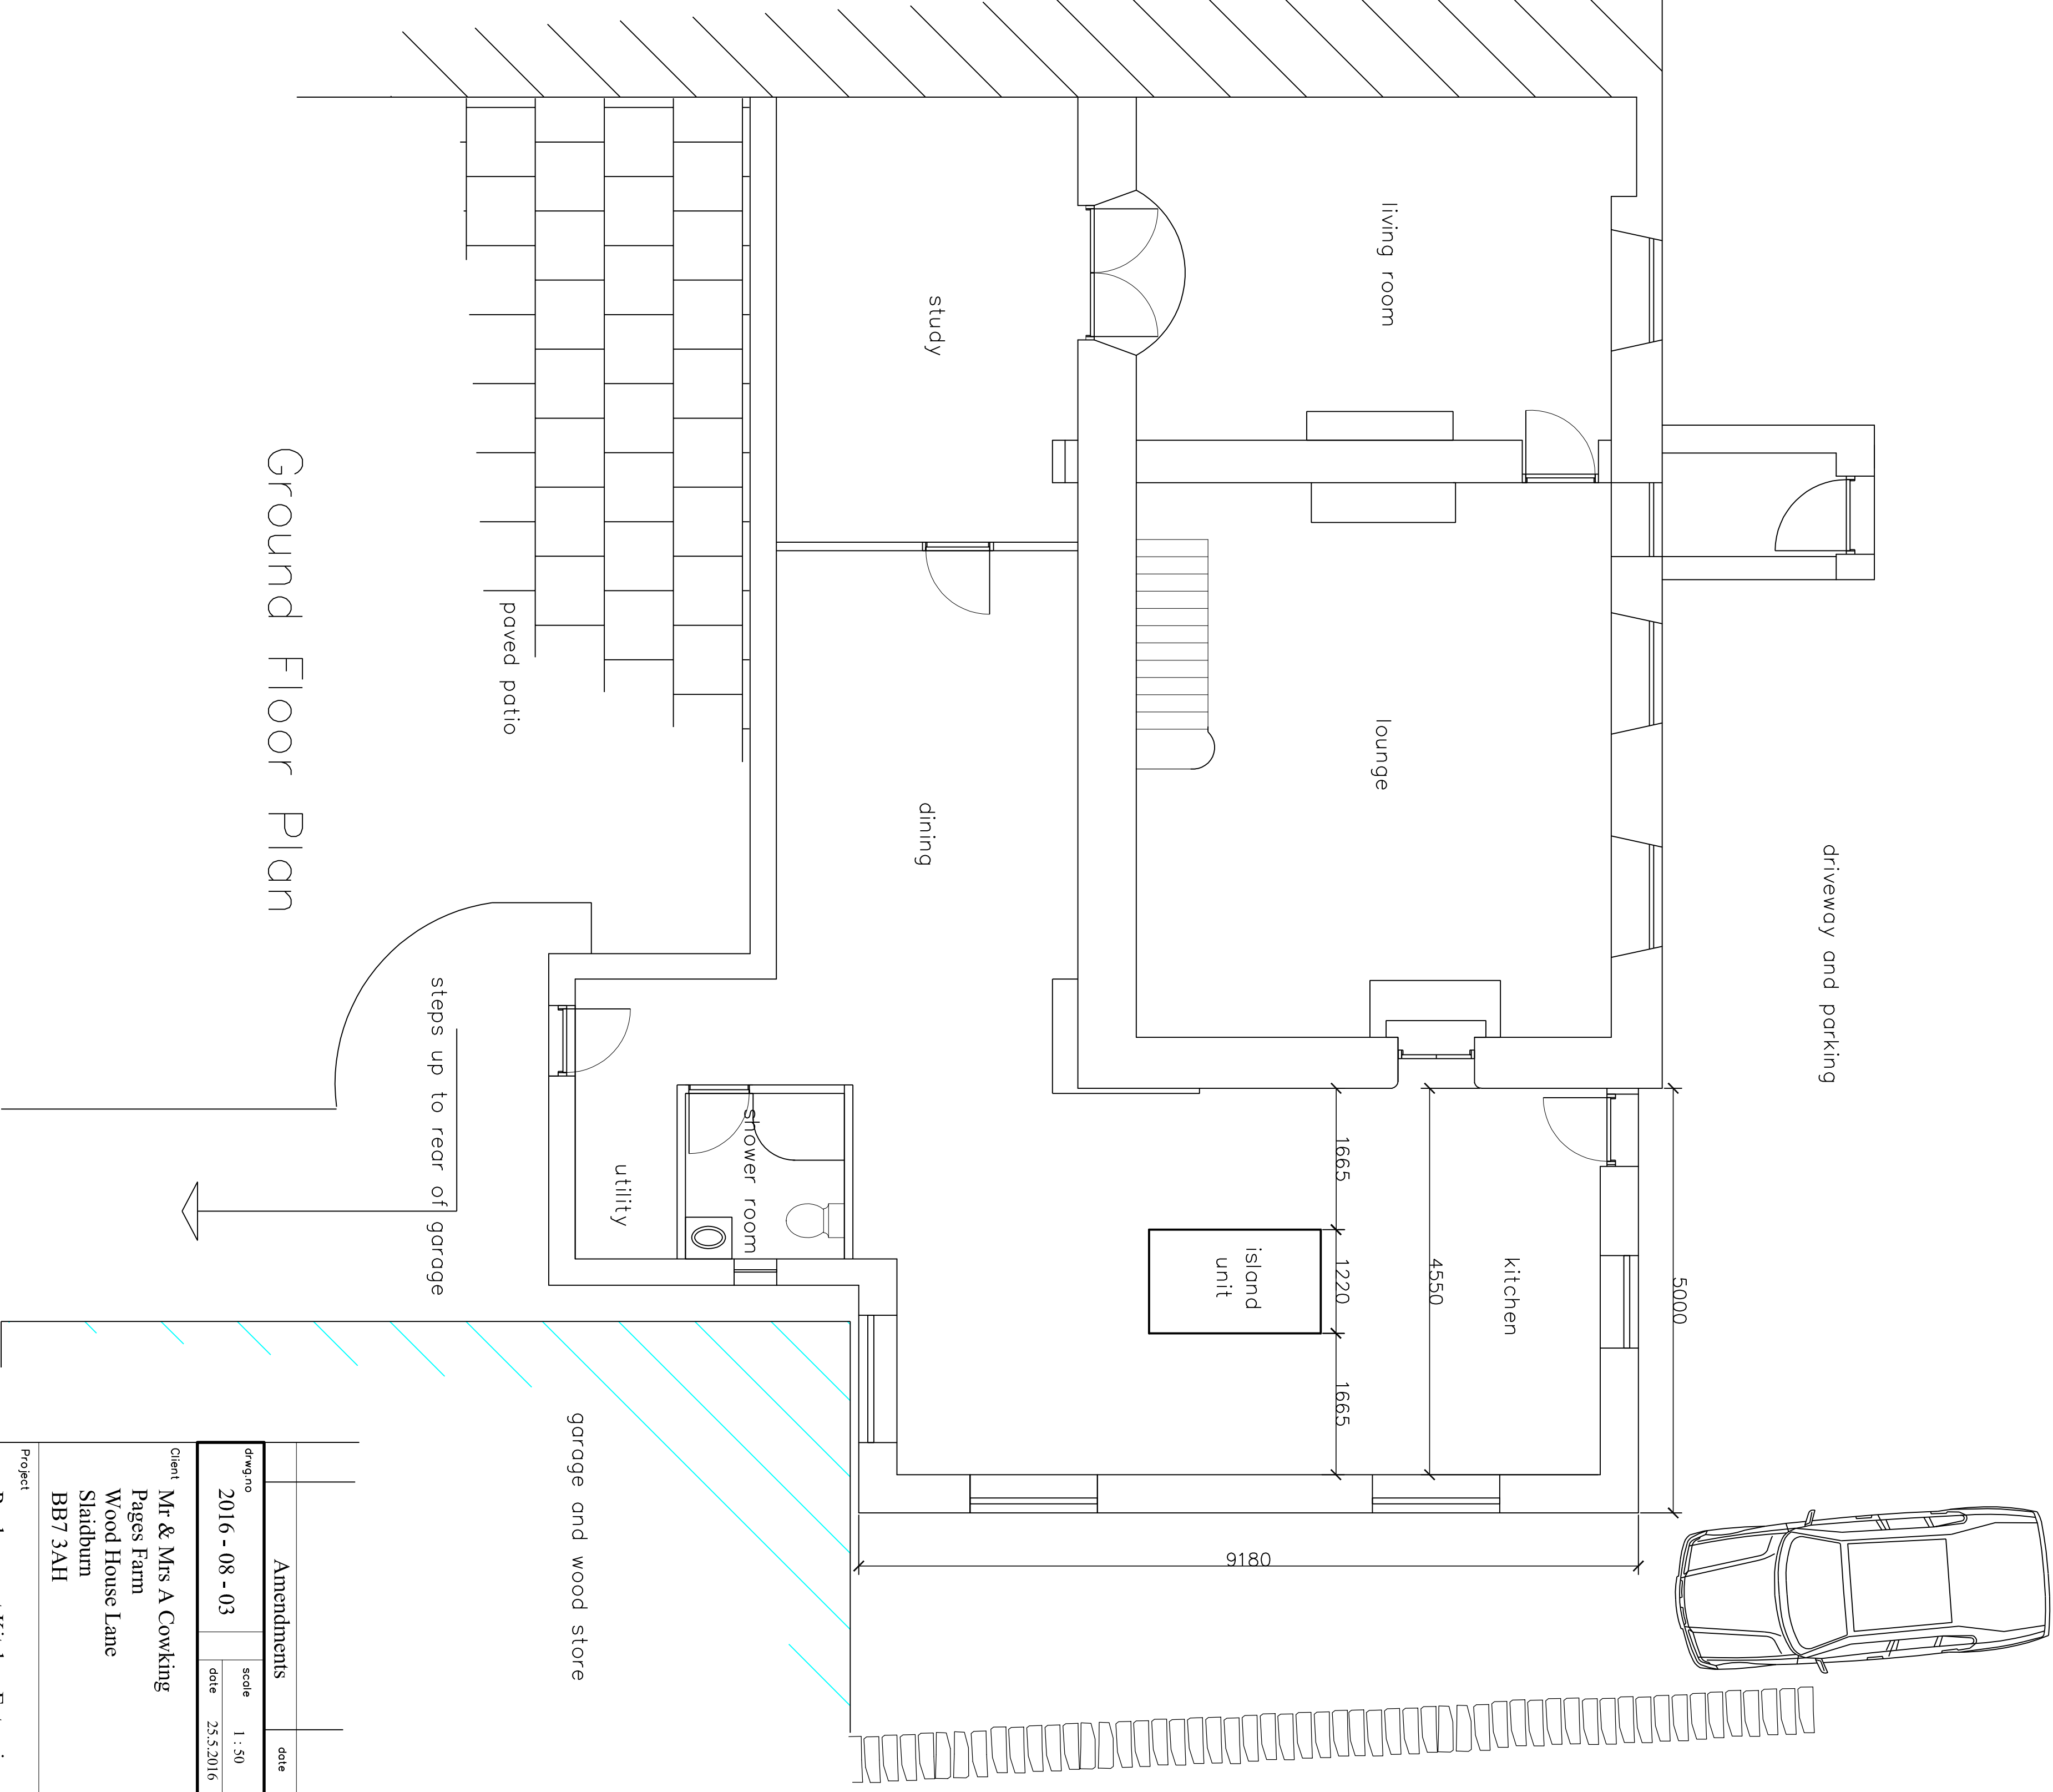

DO NOT SCALE  
ALL LEVELS & DIMENSIONS TO BE AGREED ON SITE

Amendments	date	scale
2016 - 08 - 03	1 : 50	25.5.2016

Client  
Mr & Mrs A Cowking  
Pages Farm  
Wood House Lane  
Slaidburn  
BB7 3AH

Project  
Replacement Kitchen Extension  
Pages Farm  
Wood House Lane  
Slaidburn  
BB7 3AH

Title  
Proposed Plans

Surveying **AFP** Engineering

**G. Rawcett Partnership**

Nabbs Farmhouse  
Roughfles, Burnley  
Lancashire BB12 9JN  
Tel: 07524 44000  
www.grawcett.co.uk

Ref: 2016-08-03