



Pages Annexe Cottage

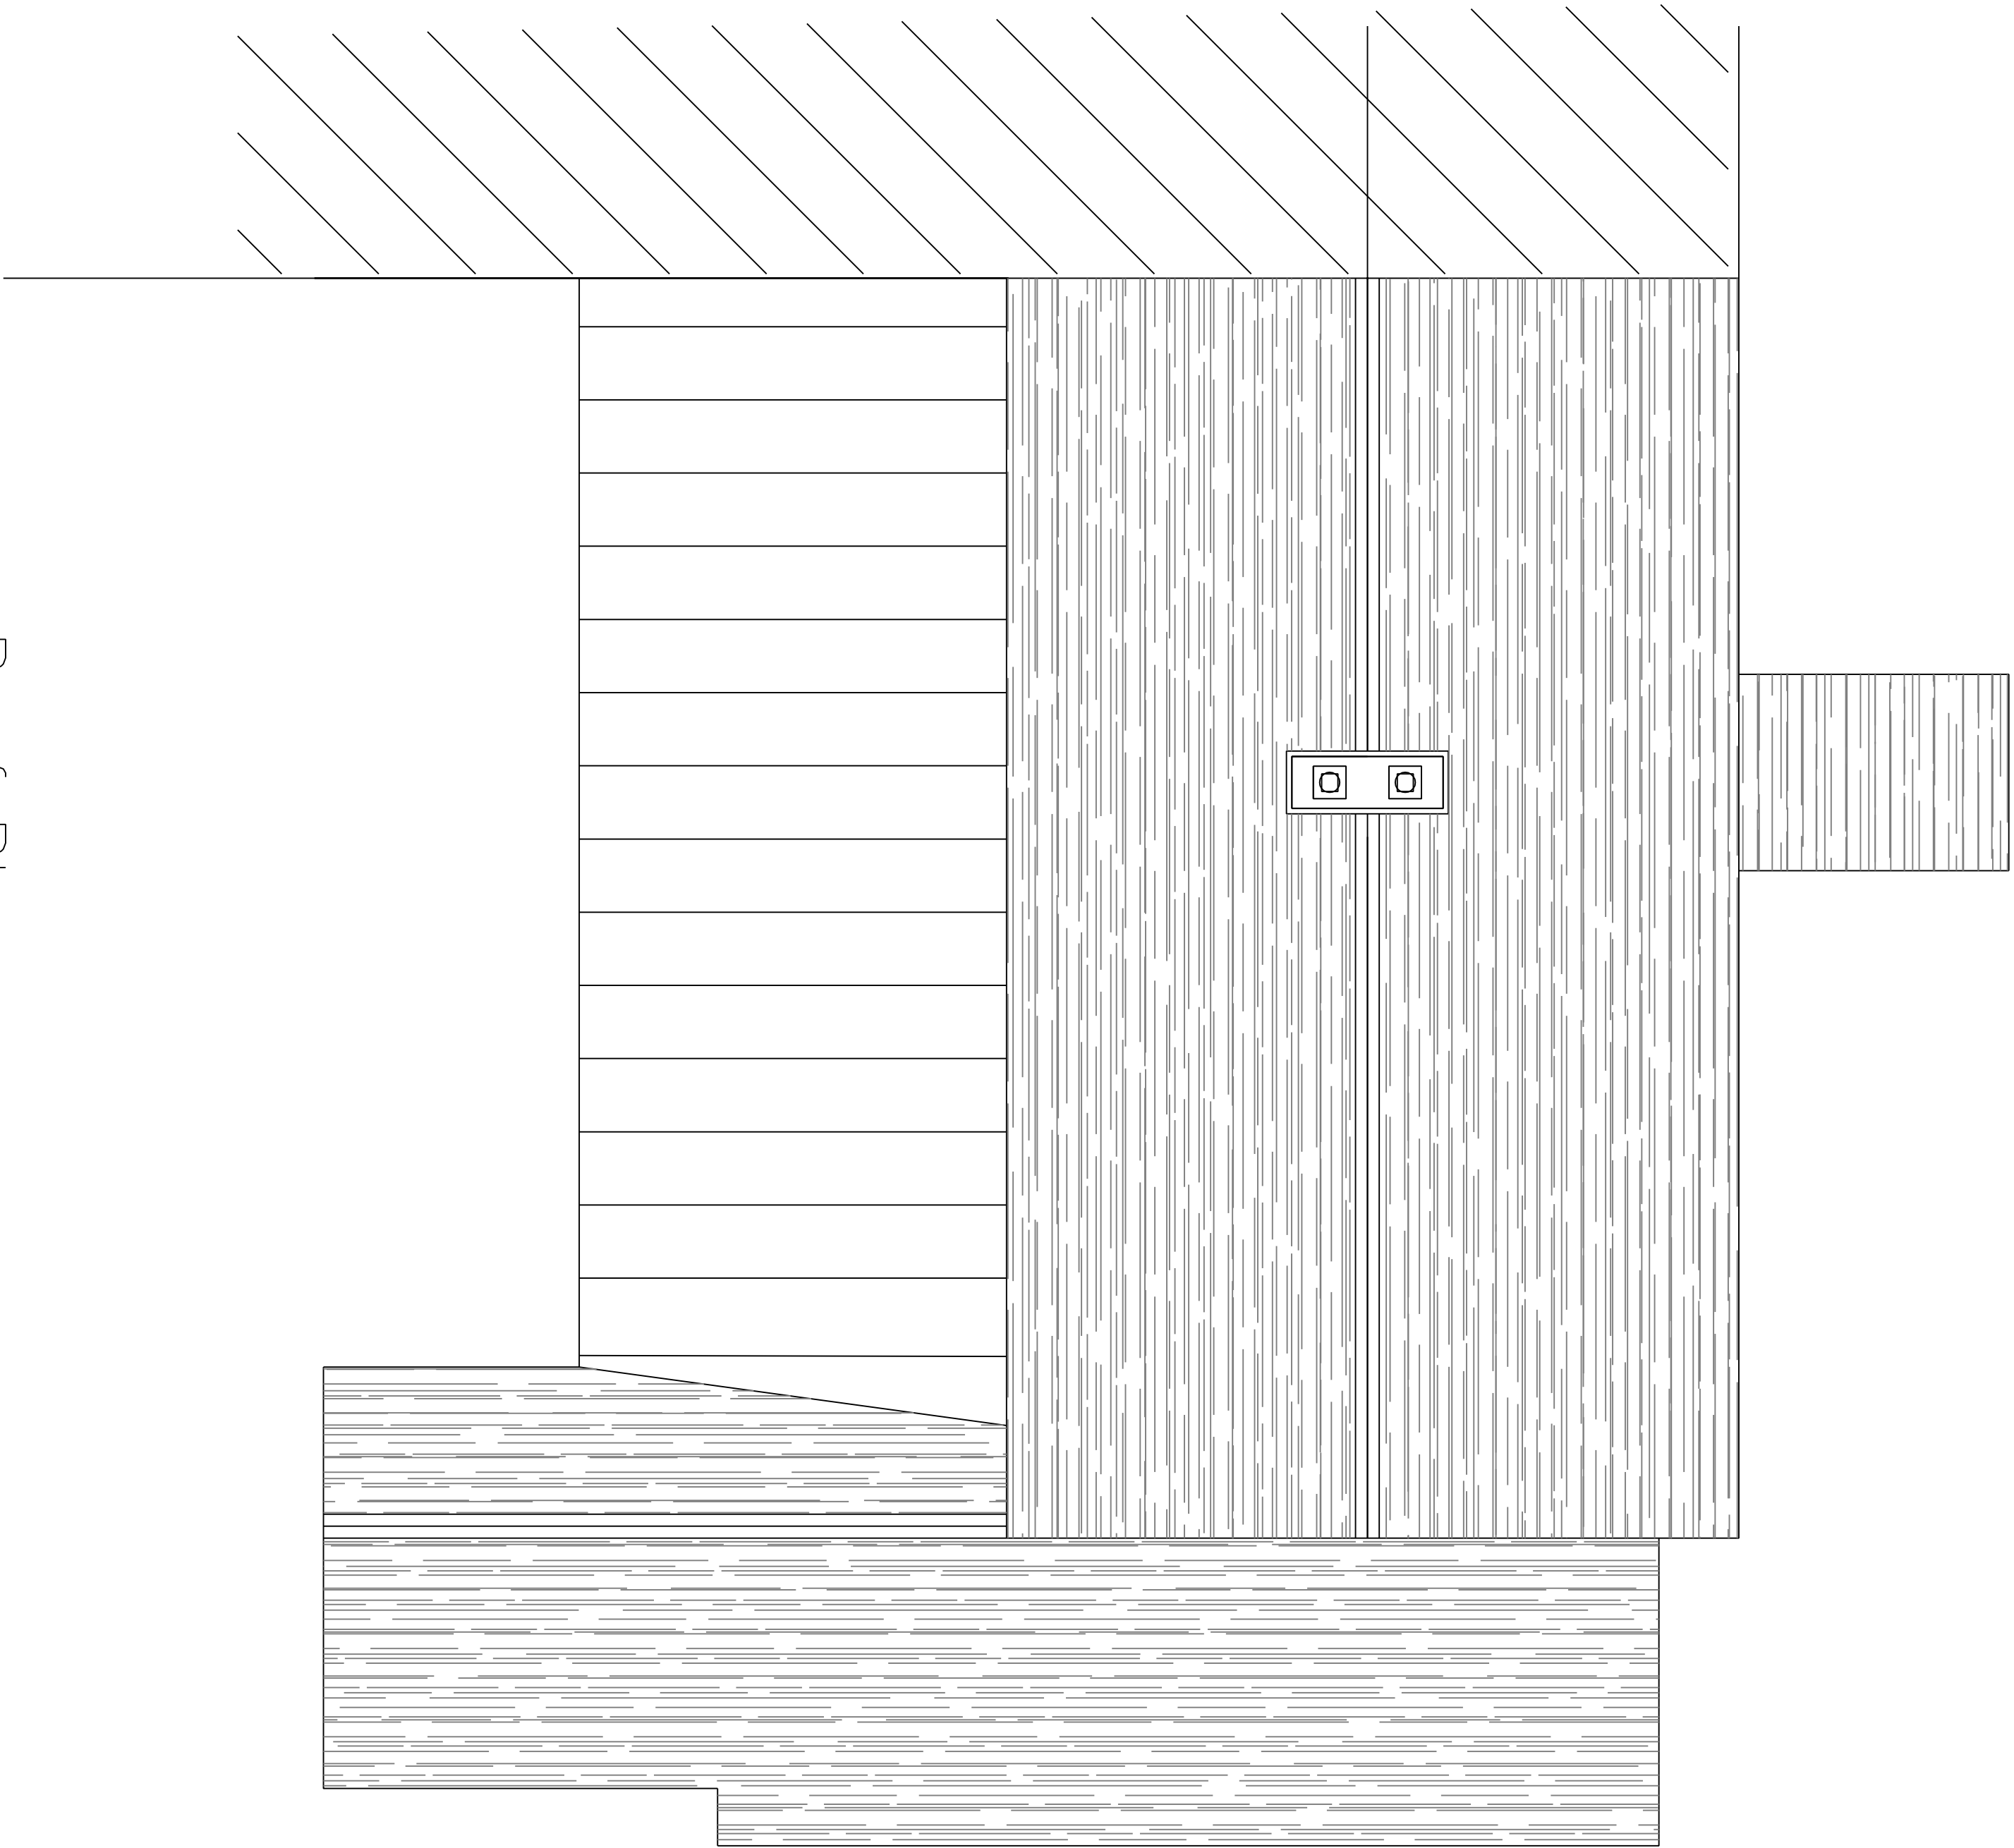

Roof Plan

Pages Annexe Cottage

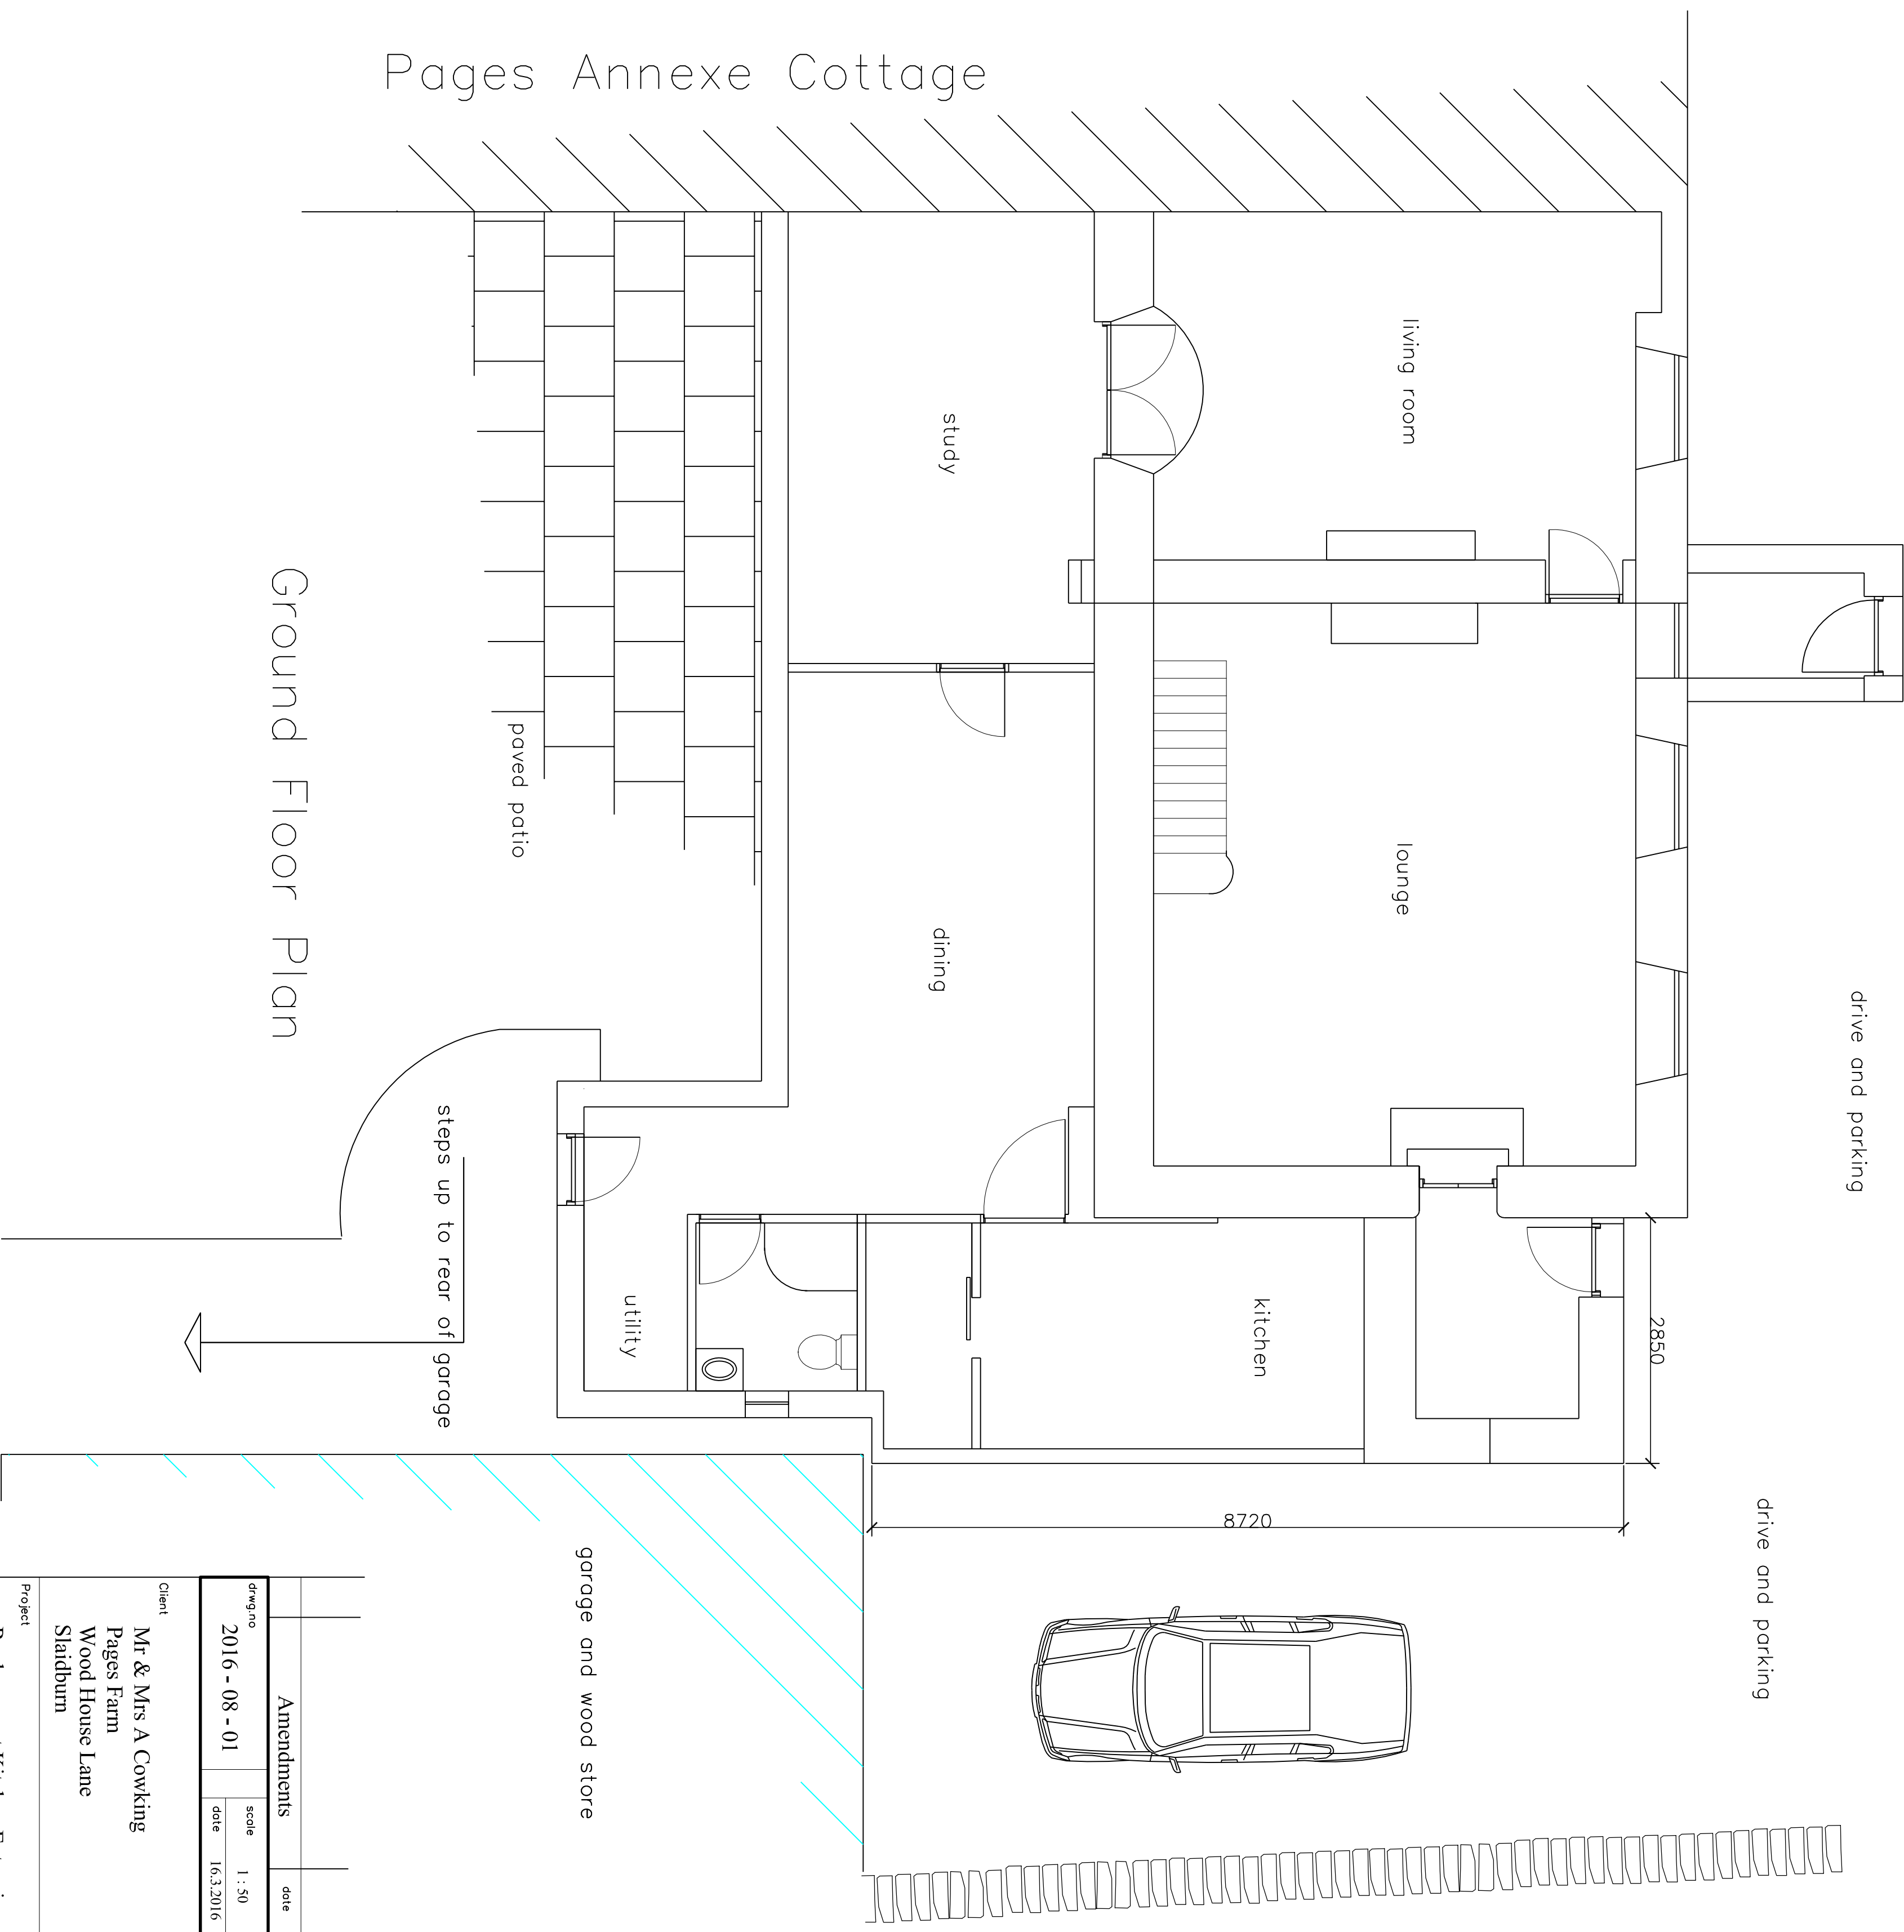

Ground Floor Plan

DO NOT SCALE
ALL LEVELS & DIMENSIONS TO BE AGREED ON SITE

<p>Amendments</p> <table border="1"> <thead> <tr> <th>draw no</th> <th>scale</th> <th>date</th> <th>date</th> </tr> </thead> <tbody> <tr> <td>2016 - 08 - 01</td> <td>1 : 50</td> <td>16.3.2016</td> <td></td> </tr> </tbody> </table>	draw no	scale	date	date	2016 - 08 - 01	1 : 50	16.3.2016		<p>Client</p> <p>Mr & Mrs A Cowking Pages Farm Wood House Lane Stadburn</p>	<p>Project</p> <p>Replacement Kitchen Extension Pages Farm Wood House Lane Stadburn BB7 3AH</p>	<p>Title</p> <p>Survey Plans - Ground floor and Roof</p>
draw no	scale	date	date								
2016 - 08 - 01	1 : 50	16.3.2016									

G.Fawcett Partnership
 Nabbs Farmhouse
 Roughlee, Burnley
 Lancashire BB12 9JN
 Tel: 07526 68824
 www.gfp-engineering.co.uk