




Existing Elevations  
Front Elevation.

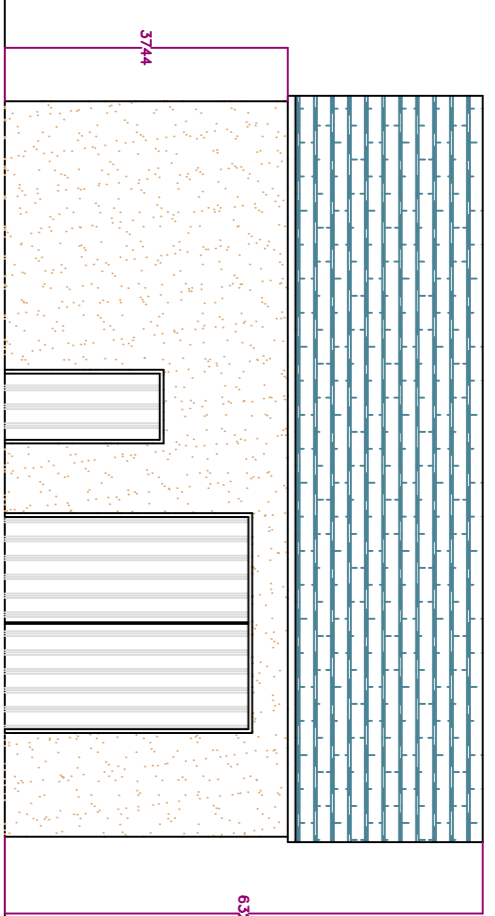


Side Elevation.

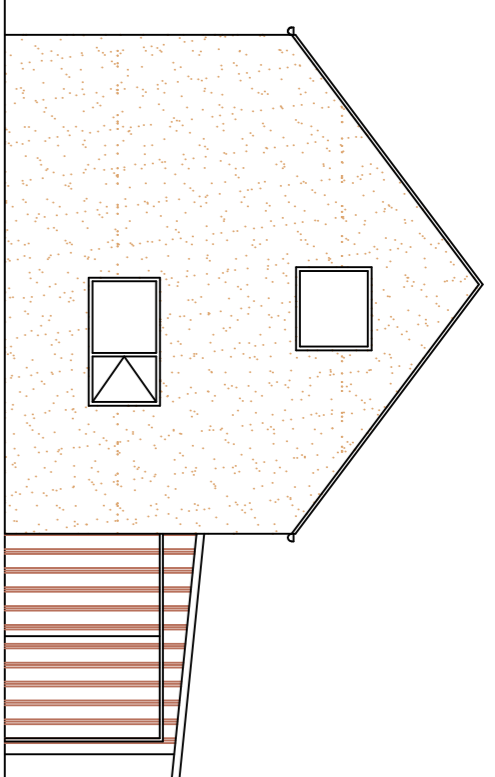

Side Elevation.

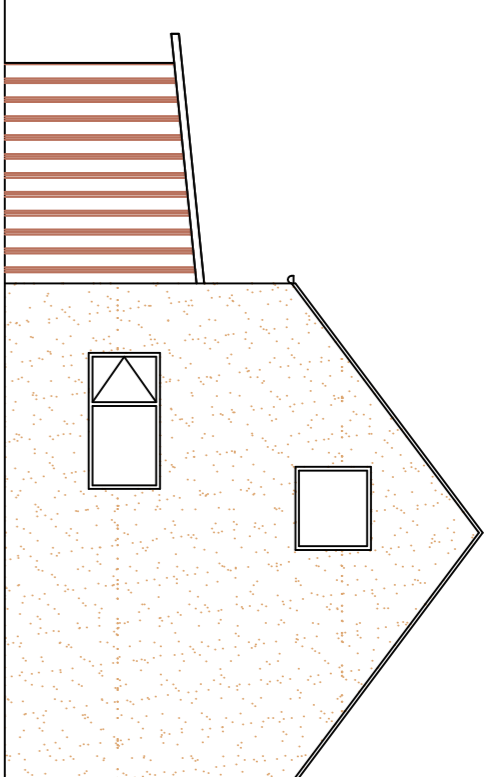


Rear Elevation.

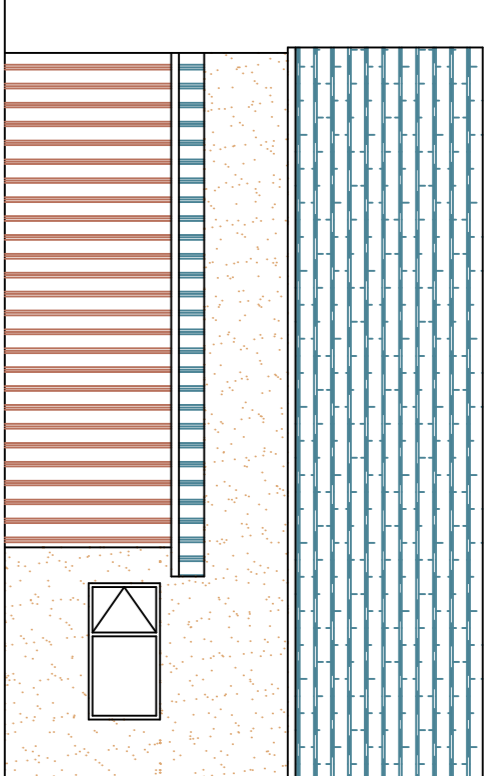


Proposed Elevations


Front Elevation.

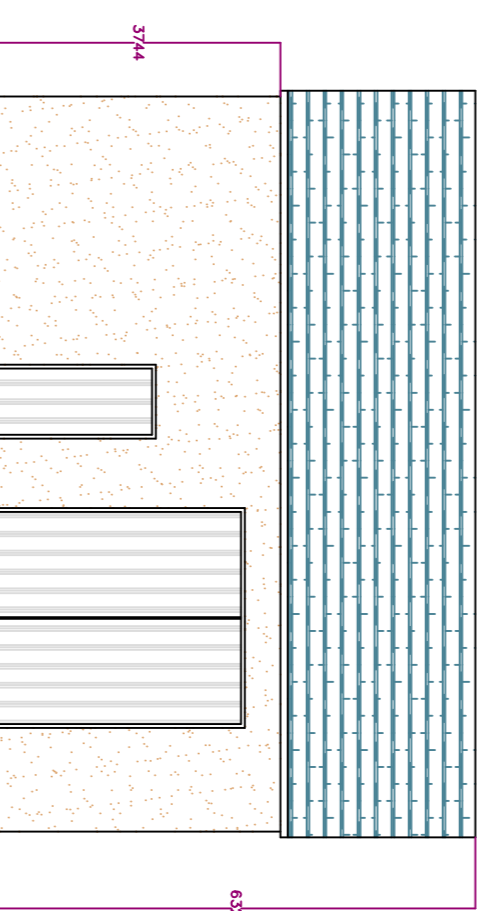


Side Elevation.

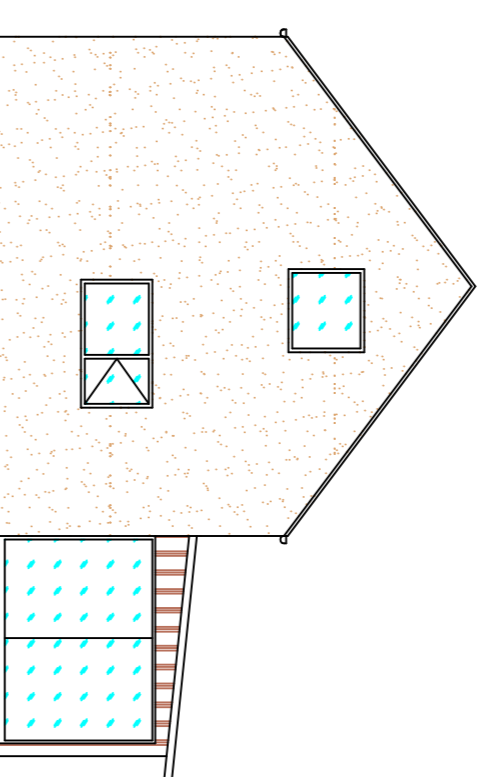

Side Elevation.

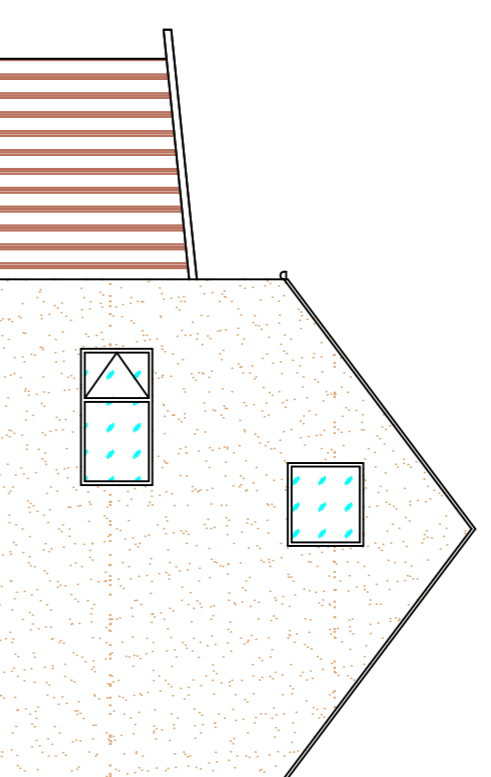



Rear Elevation.

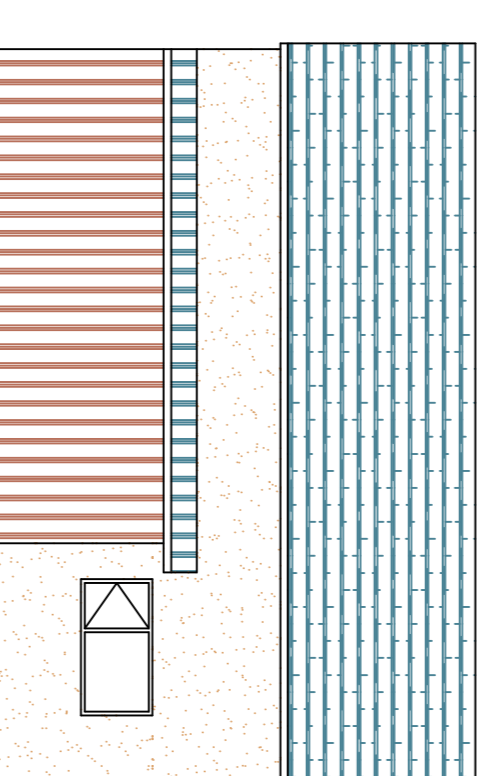


Location Plan 1:1250



Site Plan 1:500

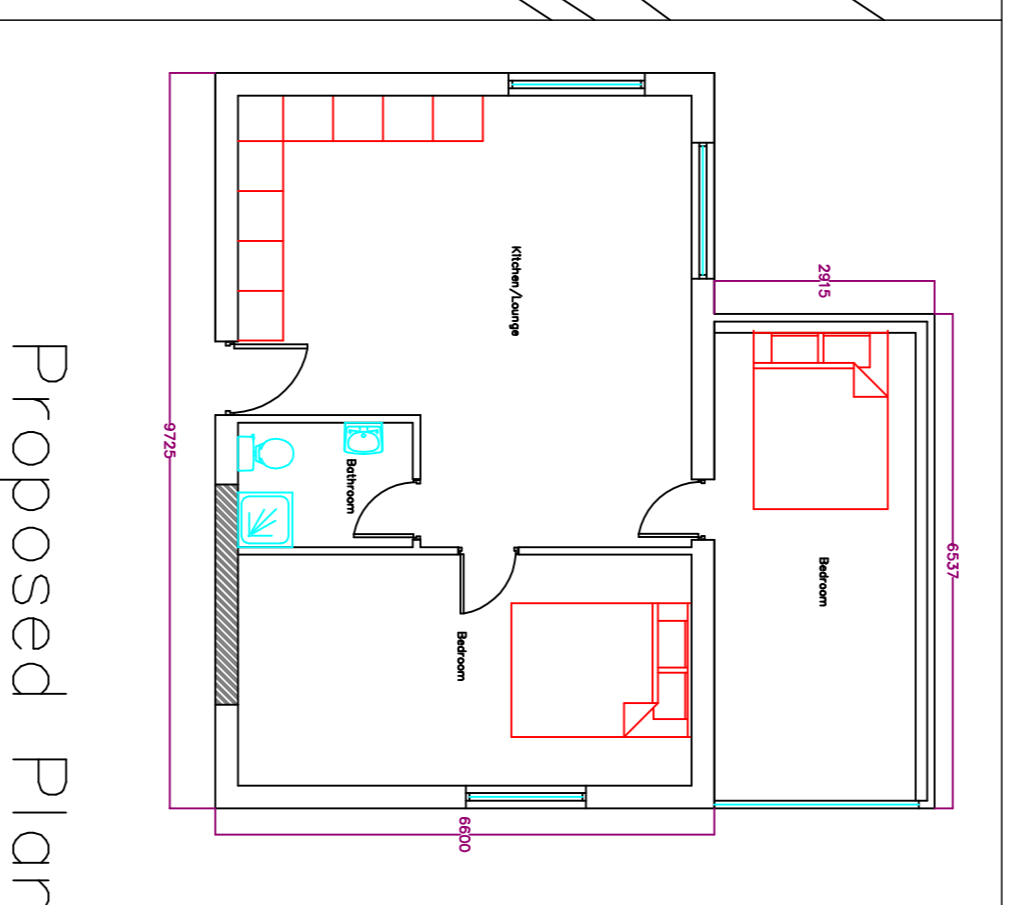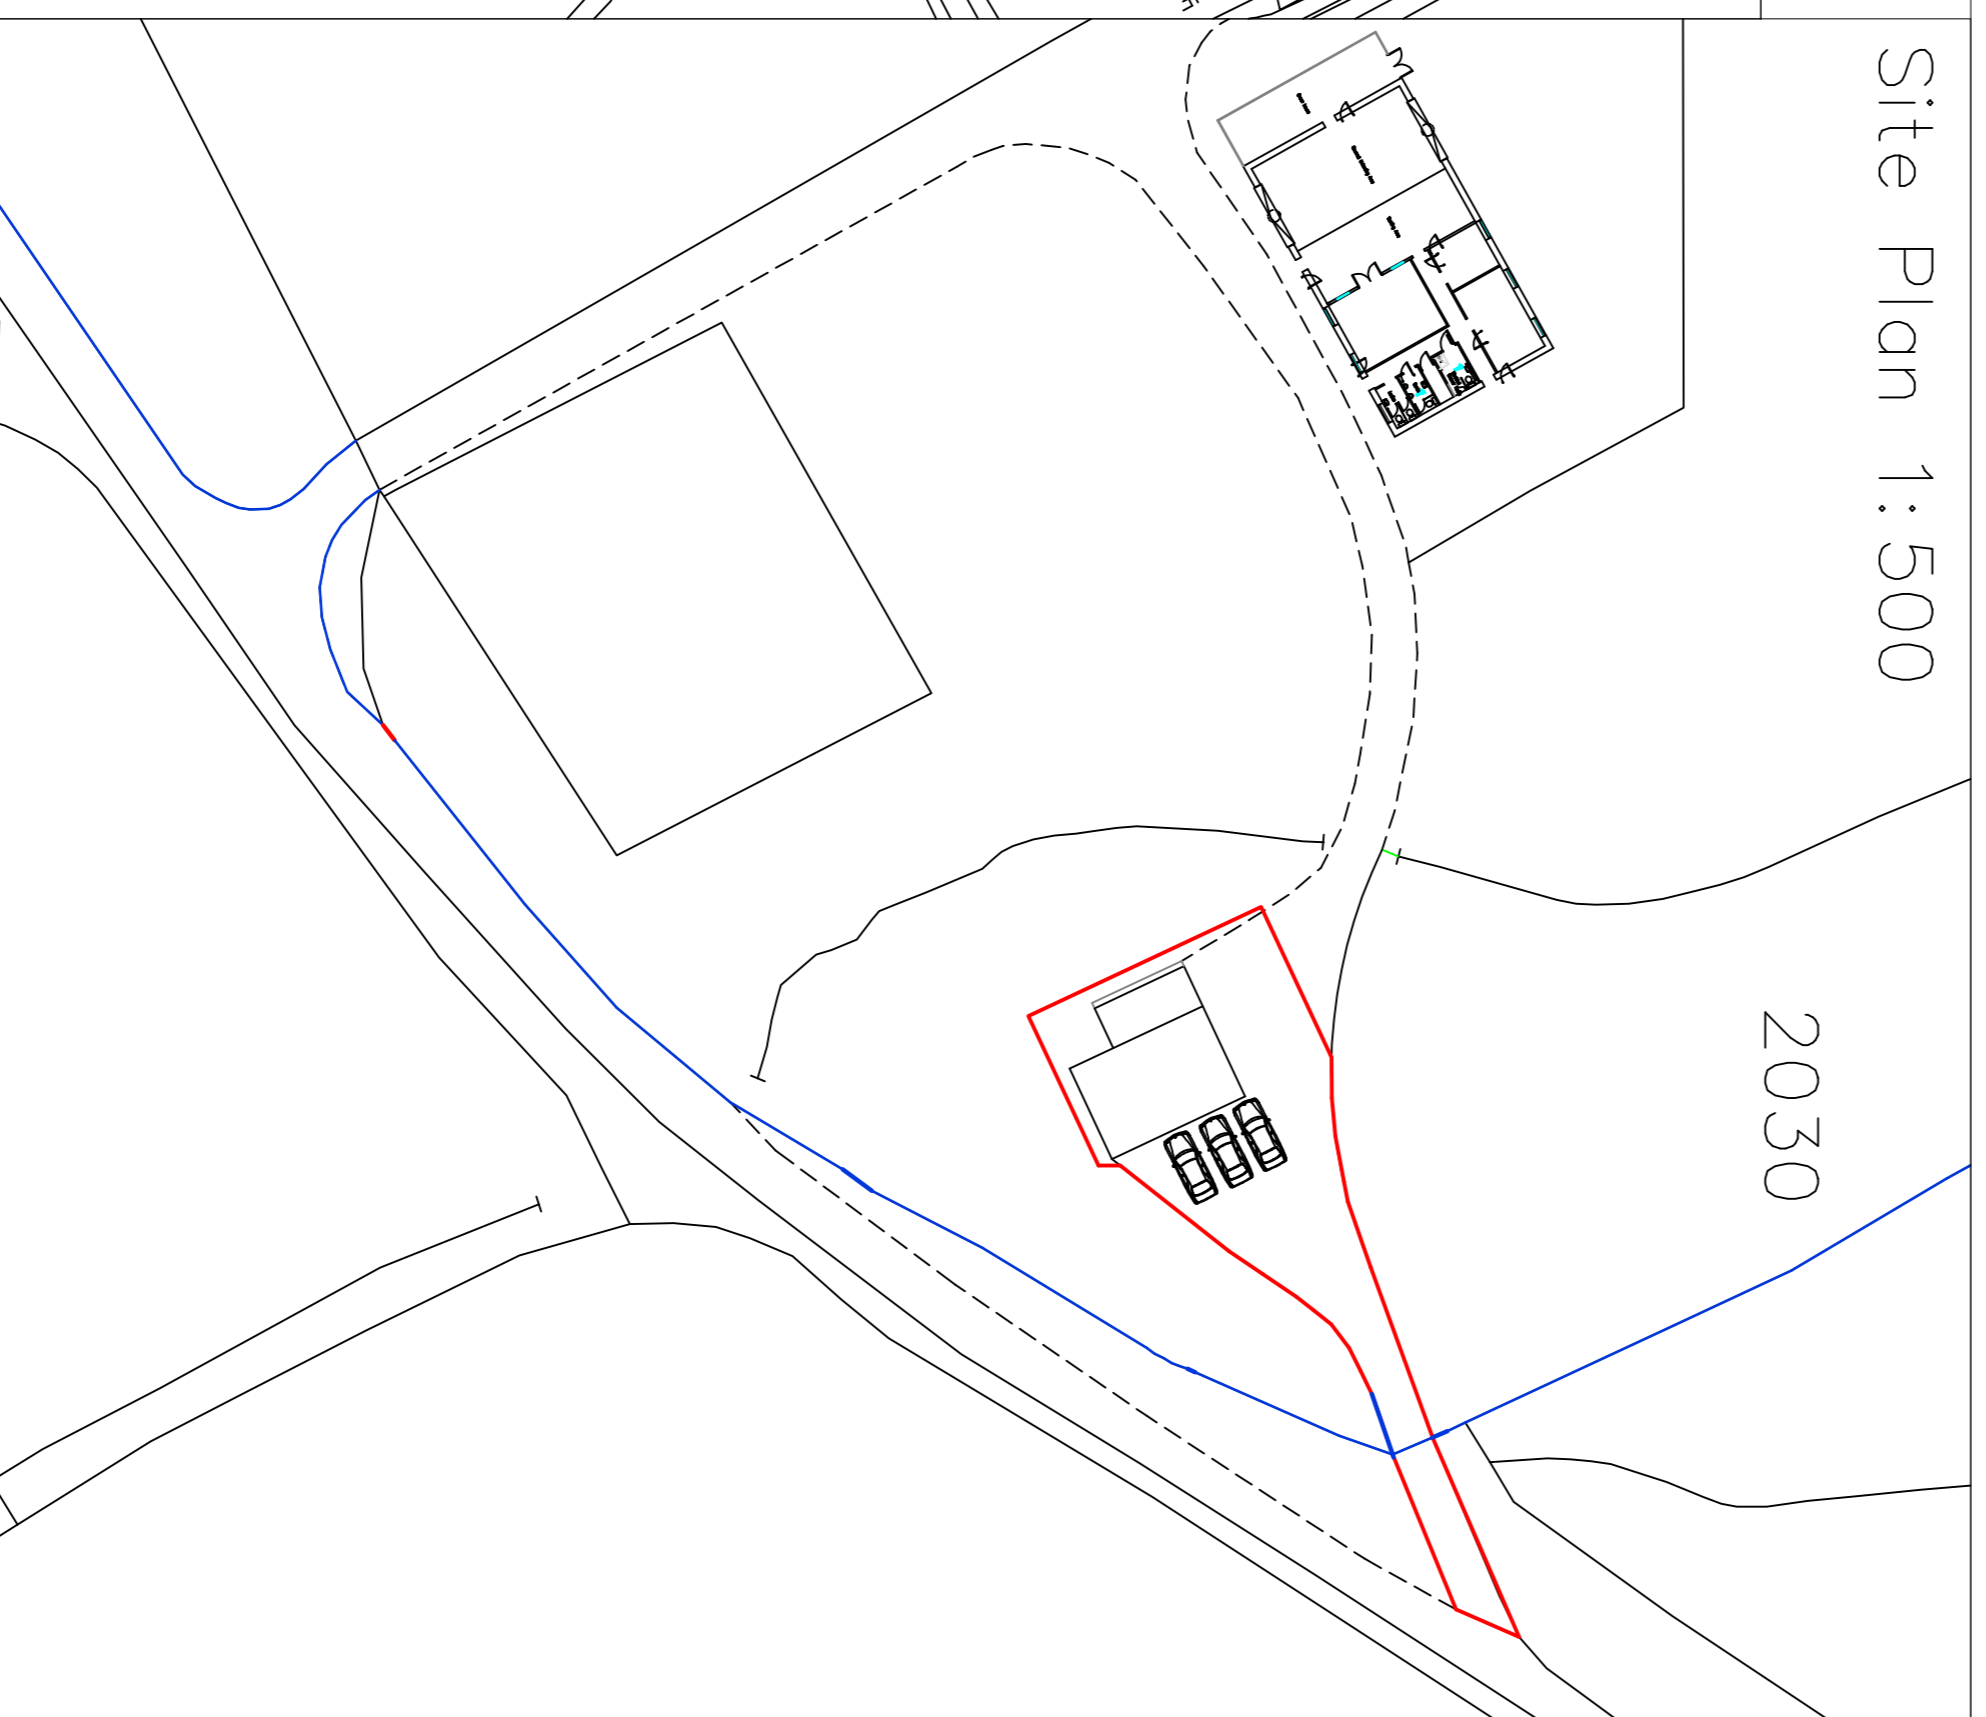

Proposed Plan

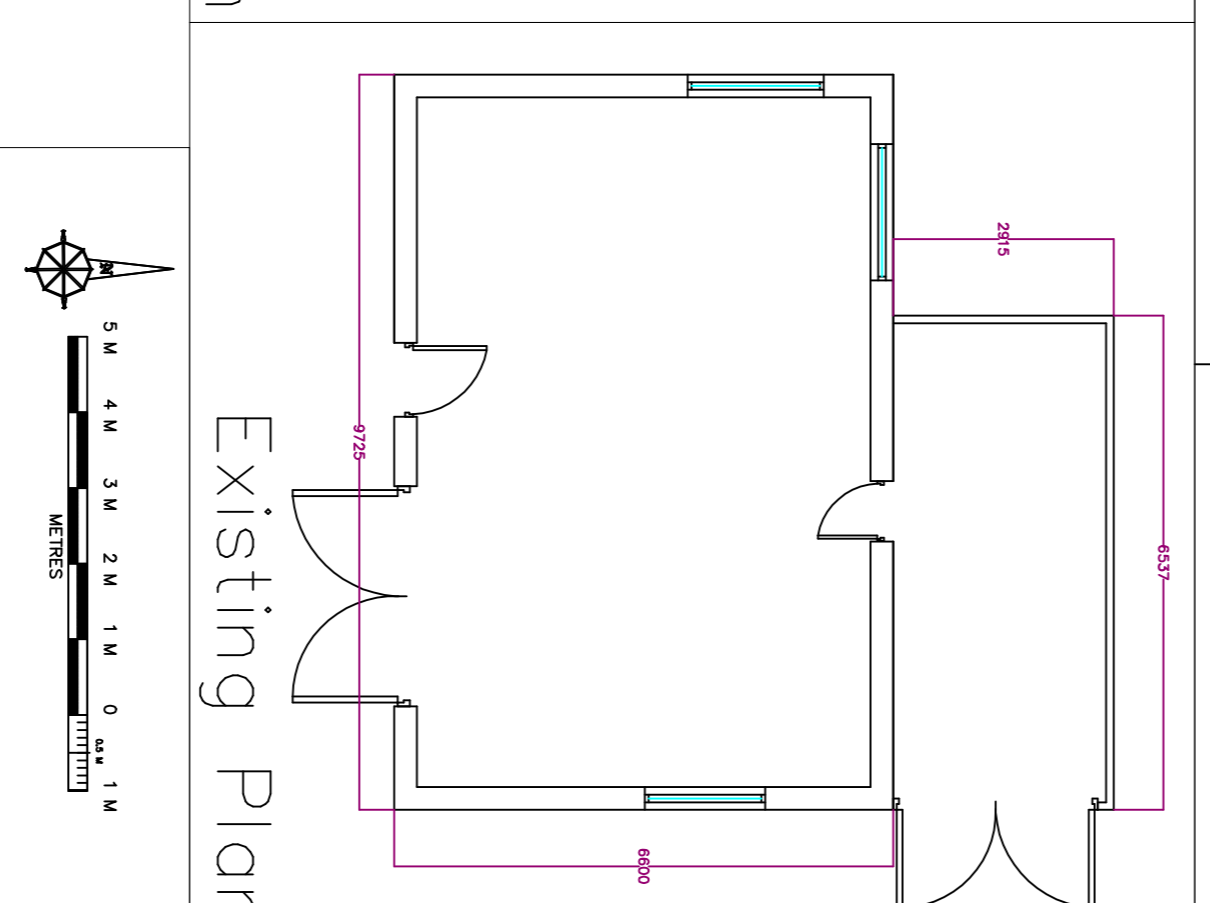

Existing Plan

Description	Bar	Date	By
<b>AJH ASSOCIATES</b> Chartered Building Surveyors			
21 Broadfield Court Finsbury Park Road Colindale London NW9 1SE e-mail: info@ajh-associates.co.uk www.ajh-associates.co.uk			
Client	MRS J OREIGHTON	Scale	1:100, 1:500 & 1:1250
Project	DOVE SYKE NURSERY WEST BRADFORD	Date	16/06/2016
Description	EXISTING & PROPOSED PLANS & ELEVATIONS SITE & LOCATION PLANS	By	JT
DO NOT SCALE THIS DRAWING. CHECK ALL DIMENSIONS ON SITE.		Checked	
THIS DRAWING IS PROTECTED BY COPYRIGHT. IT MAY NOT BE REPRODUCED IN ANY FORM OR BY ANY MEANS FOR ANY PURPOSES, WITHOUT OBTAINING PRIOR WRITTEN PERMISSION FROM AJH ASSOCIATES.		No.	3207/1006