



Existing Elevations


Front Elevation.

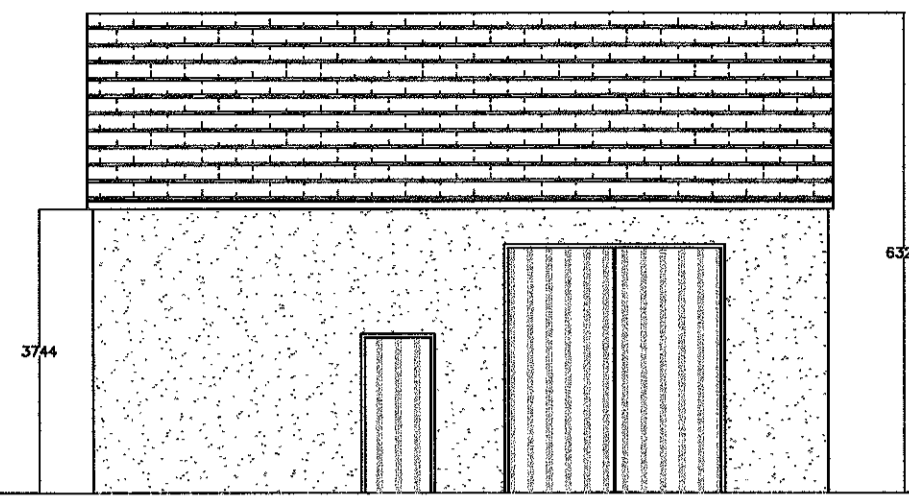


Side Elevation.

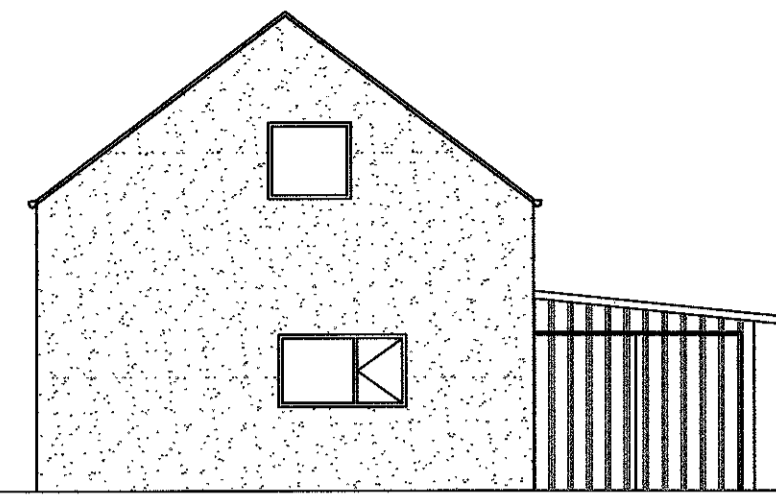

Side Elevation.

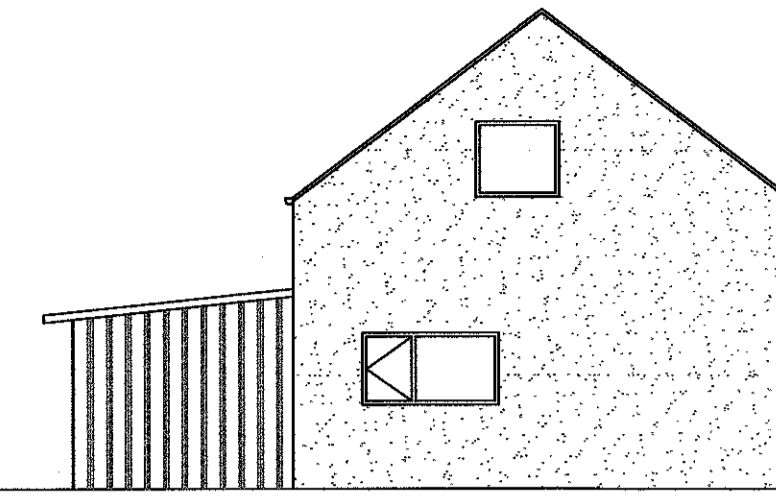


Rear Elevation.

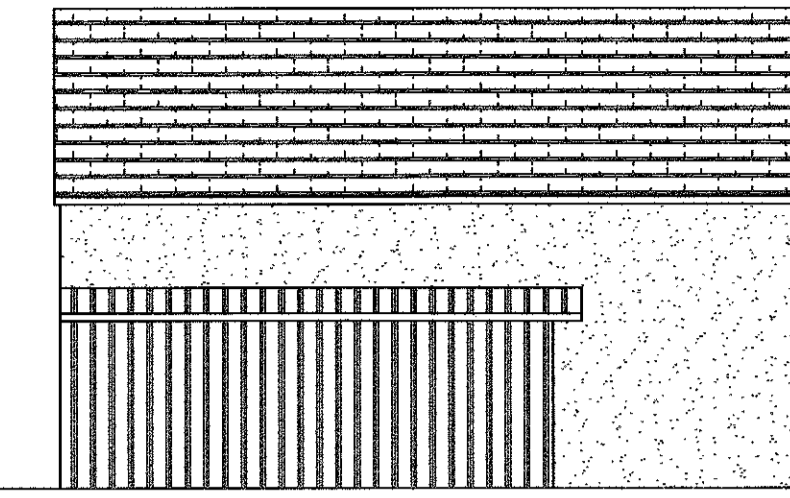


Proposed Elevations


Front Elevation.

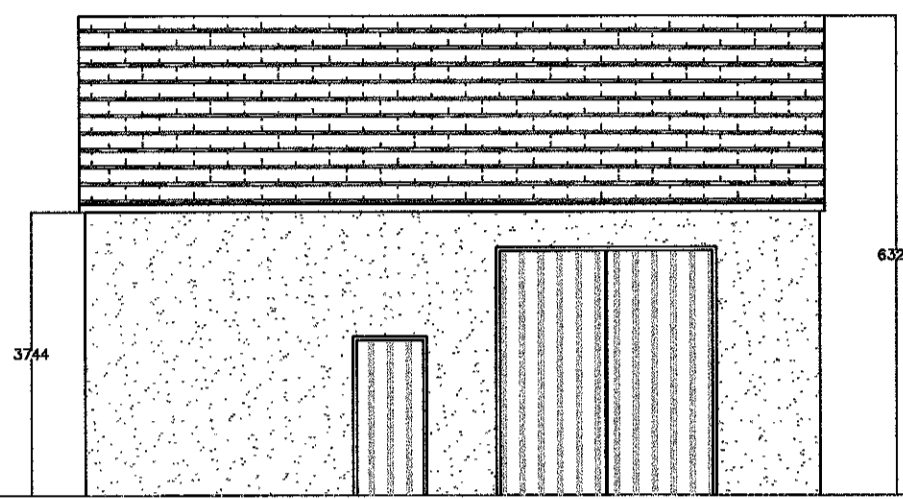


Side Elevation.

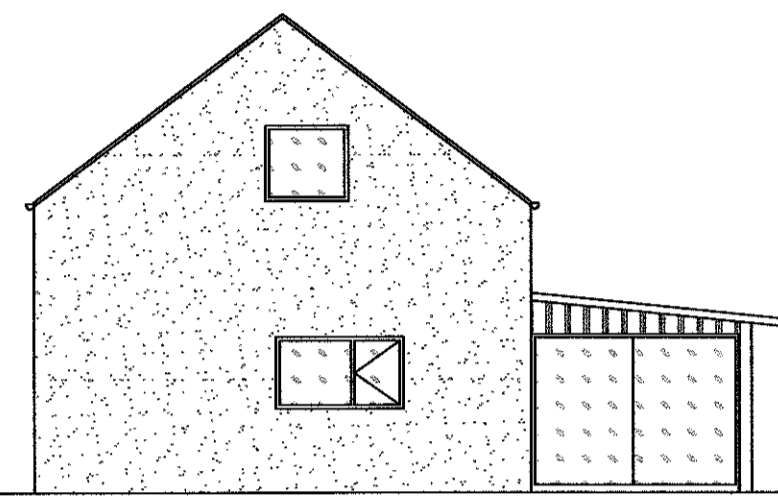

Side Elevation.

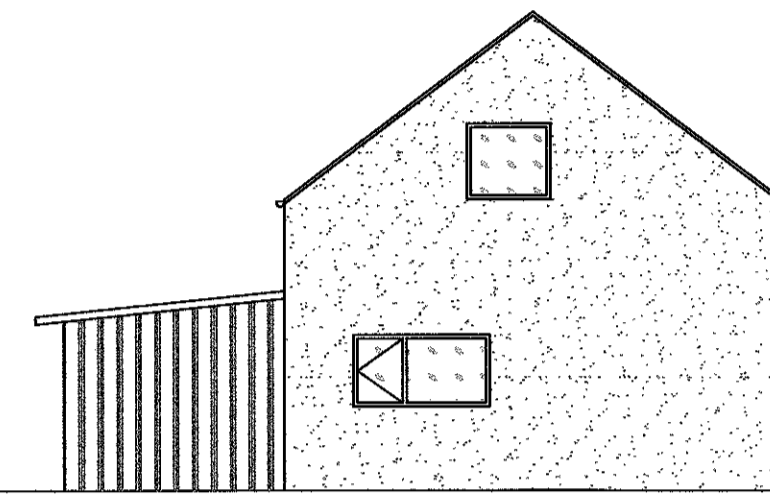



Rear Elevation.

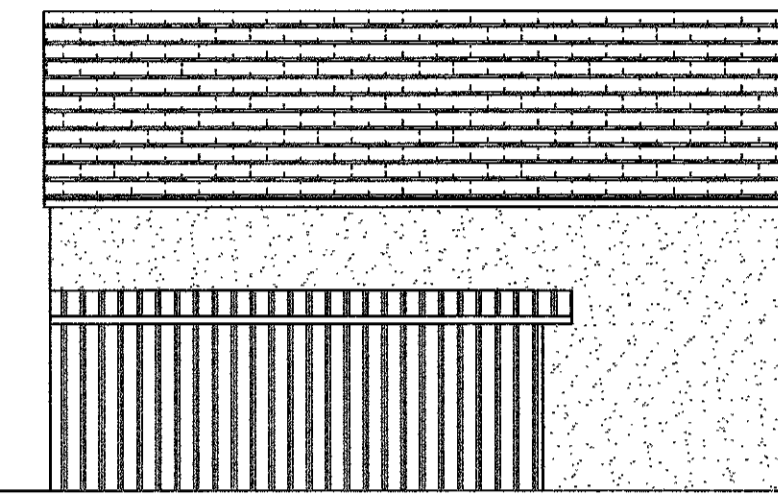


Location Plan 1:1250




Site Plan 1:500

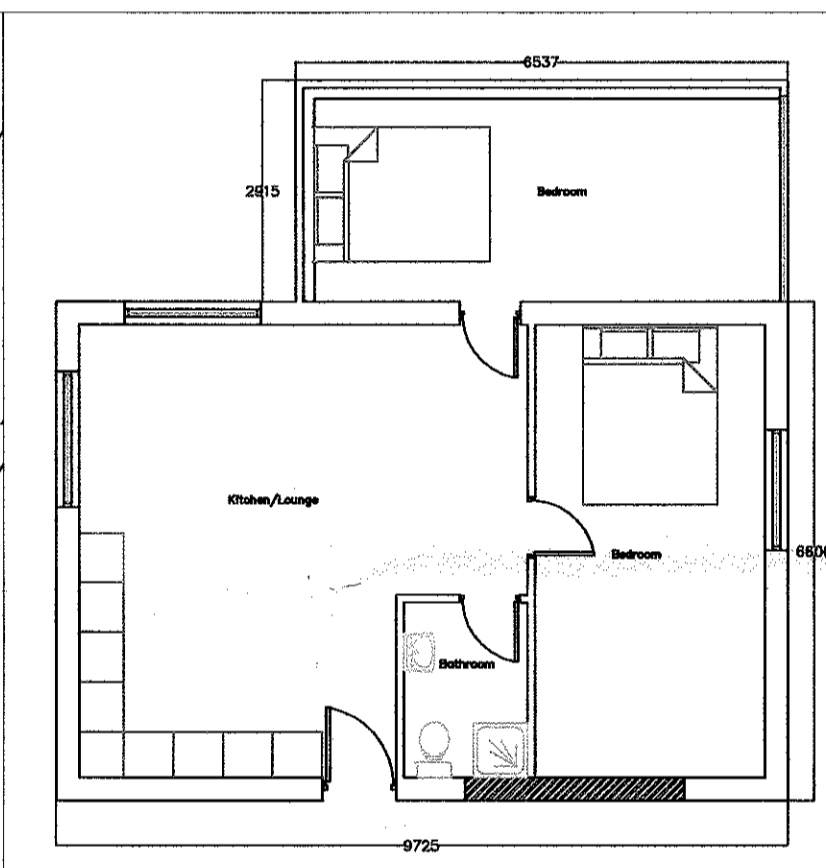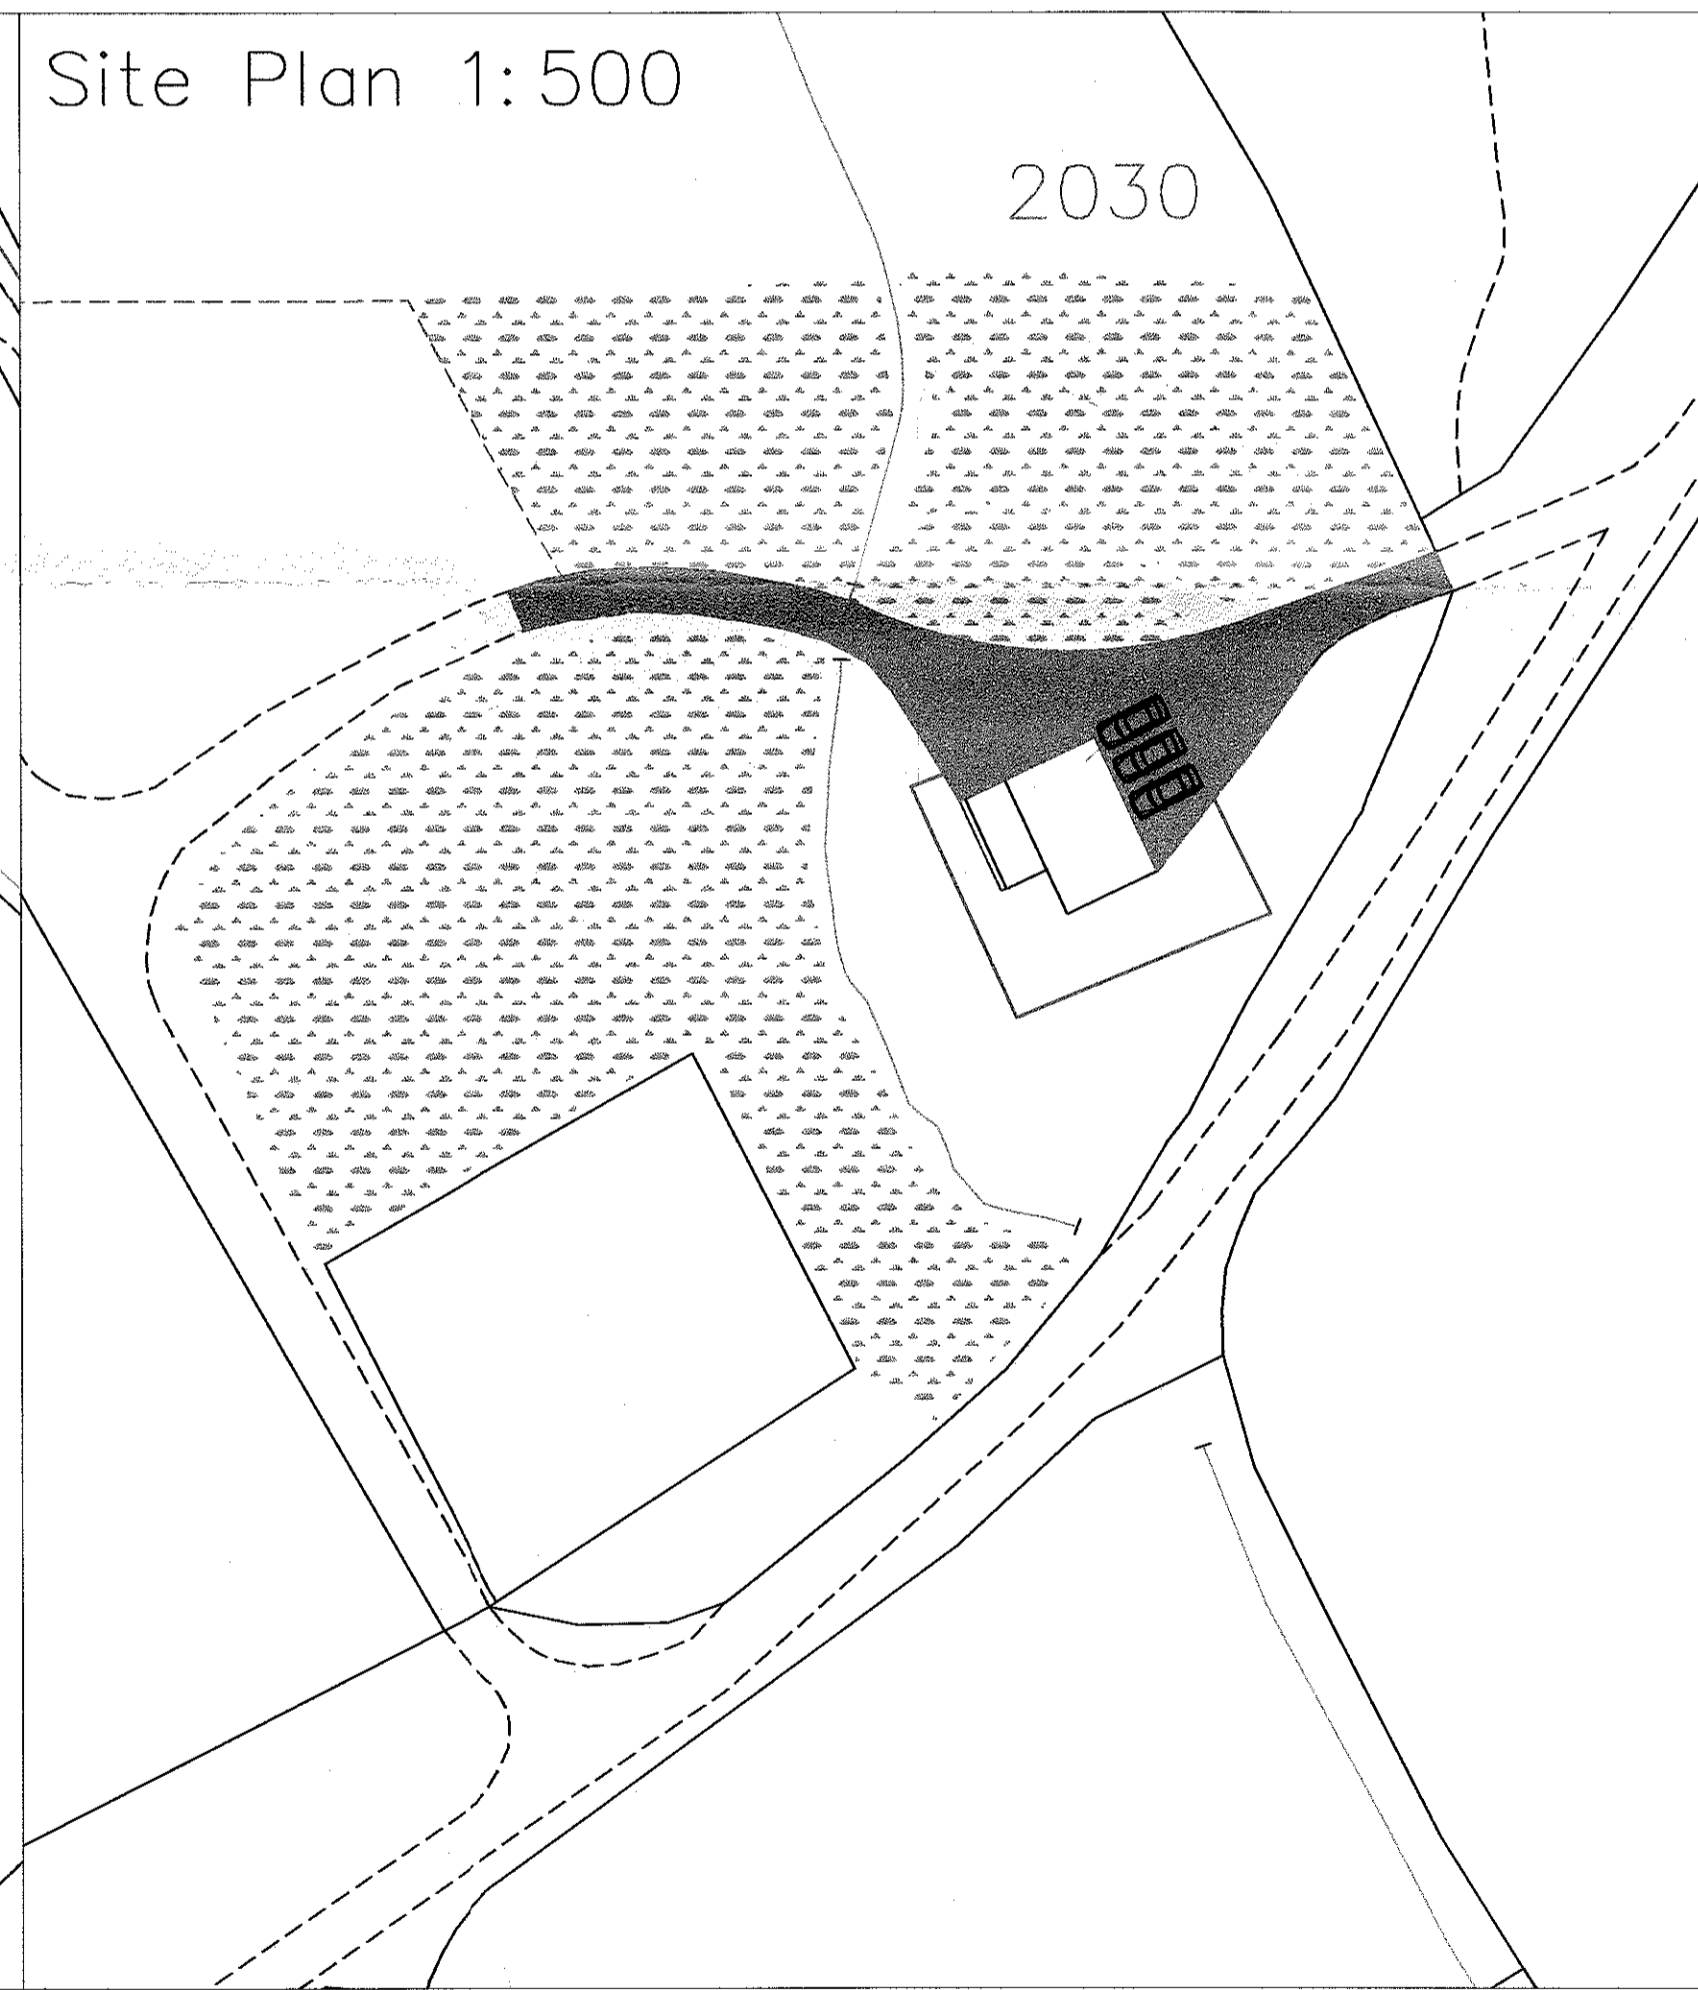

Proposed Plan

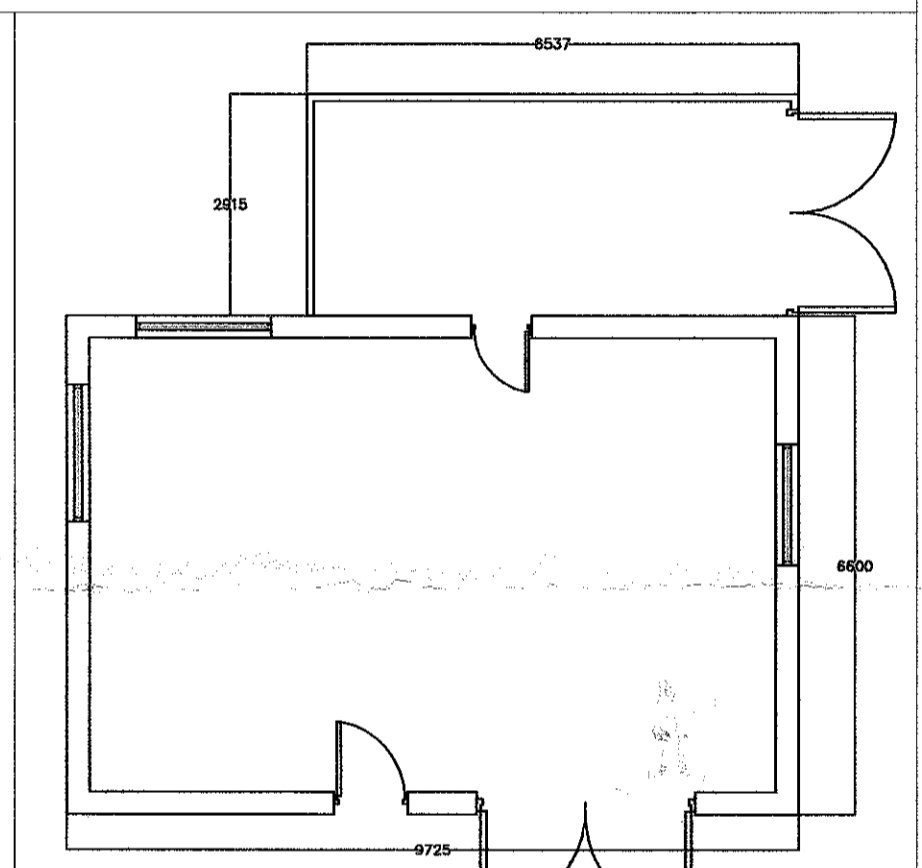

Existing Plan

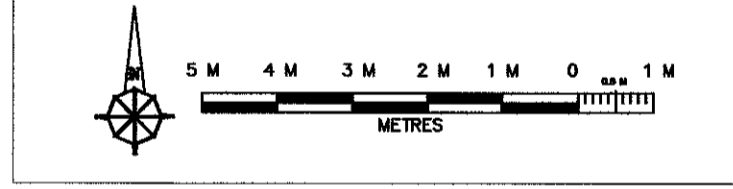

320160853P

Description	Rev	Date	By
AJH ASSOCIATES Chartered Building Surveyors			
<small>21 Deasfield Court Pimlico Link Road Cilberne Lance 397 1QS</small>		<small>Tel: 01200 429977 Fax: 01200 429965 e-mail: info@ajh-associates.co.uk www.ajh-associates.co.uk</small>	
Client	MRS J CREIGHTON	Scale	1:100,1:500&1:1250
Project	DOVE SYKE NURSERY WEST BRADFORD	Date	16/06/2016
Description	EXISTING & PROPOSED PLANS & ELEVATIONS SITE & LOCATION PLANS	By	JT
DO NOT SCALE THIS DRAWING. CHECK ALL DIMENSIONS ON SITE.		Checked	
		No.	3207/100

THIS DRAWING IS PROTECTED BY COPYRIGHT. IT MAY NOT BE REPRODUCED IN ANY FORM OR BY ANY MEANS FOR ANY PURPOSE, WITHOUT GAINING PRIOR WRITTEN PERMISSION FROM AJH ASSOCIATES