


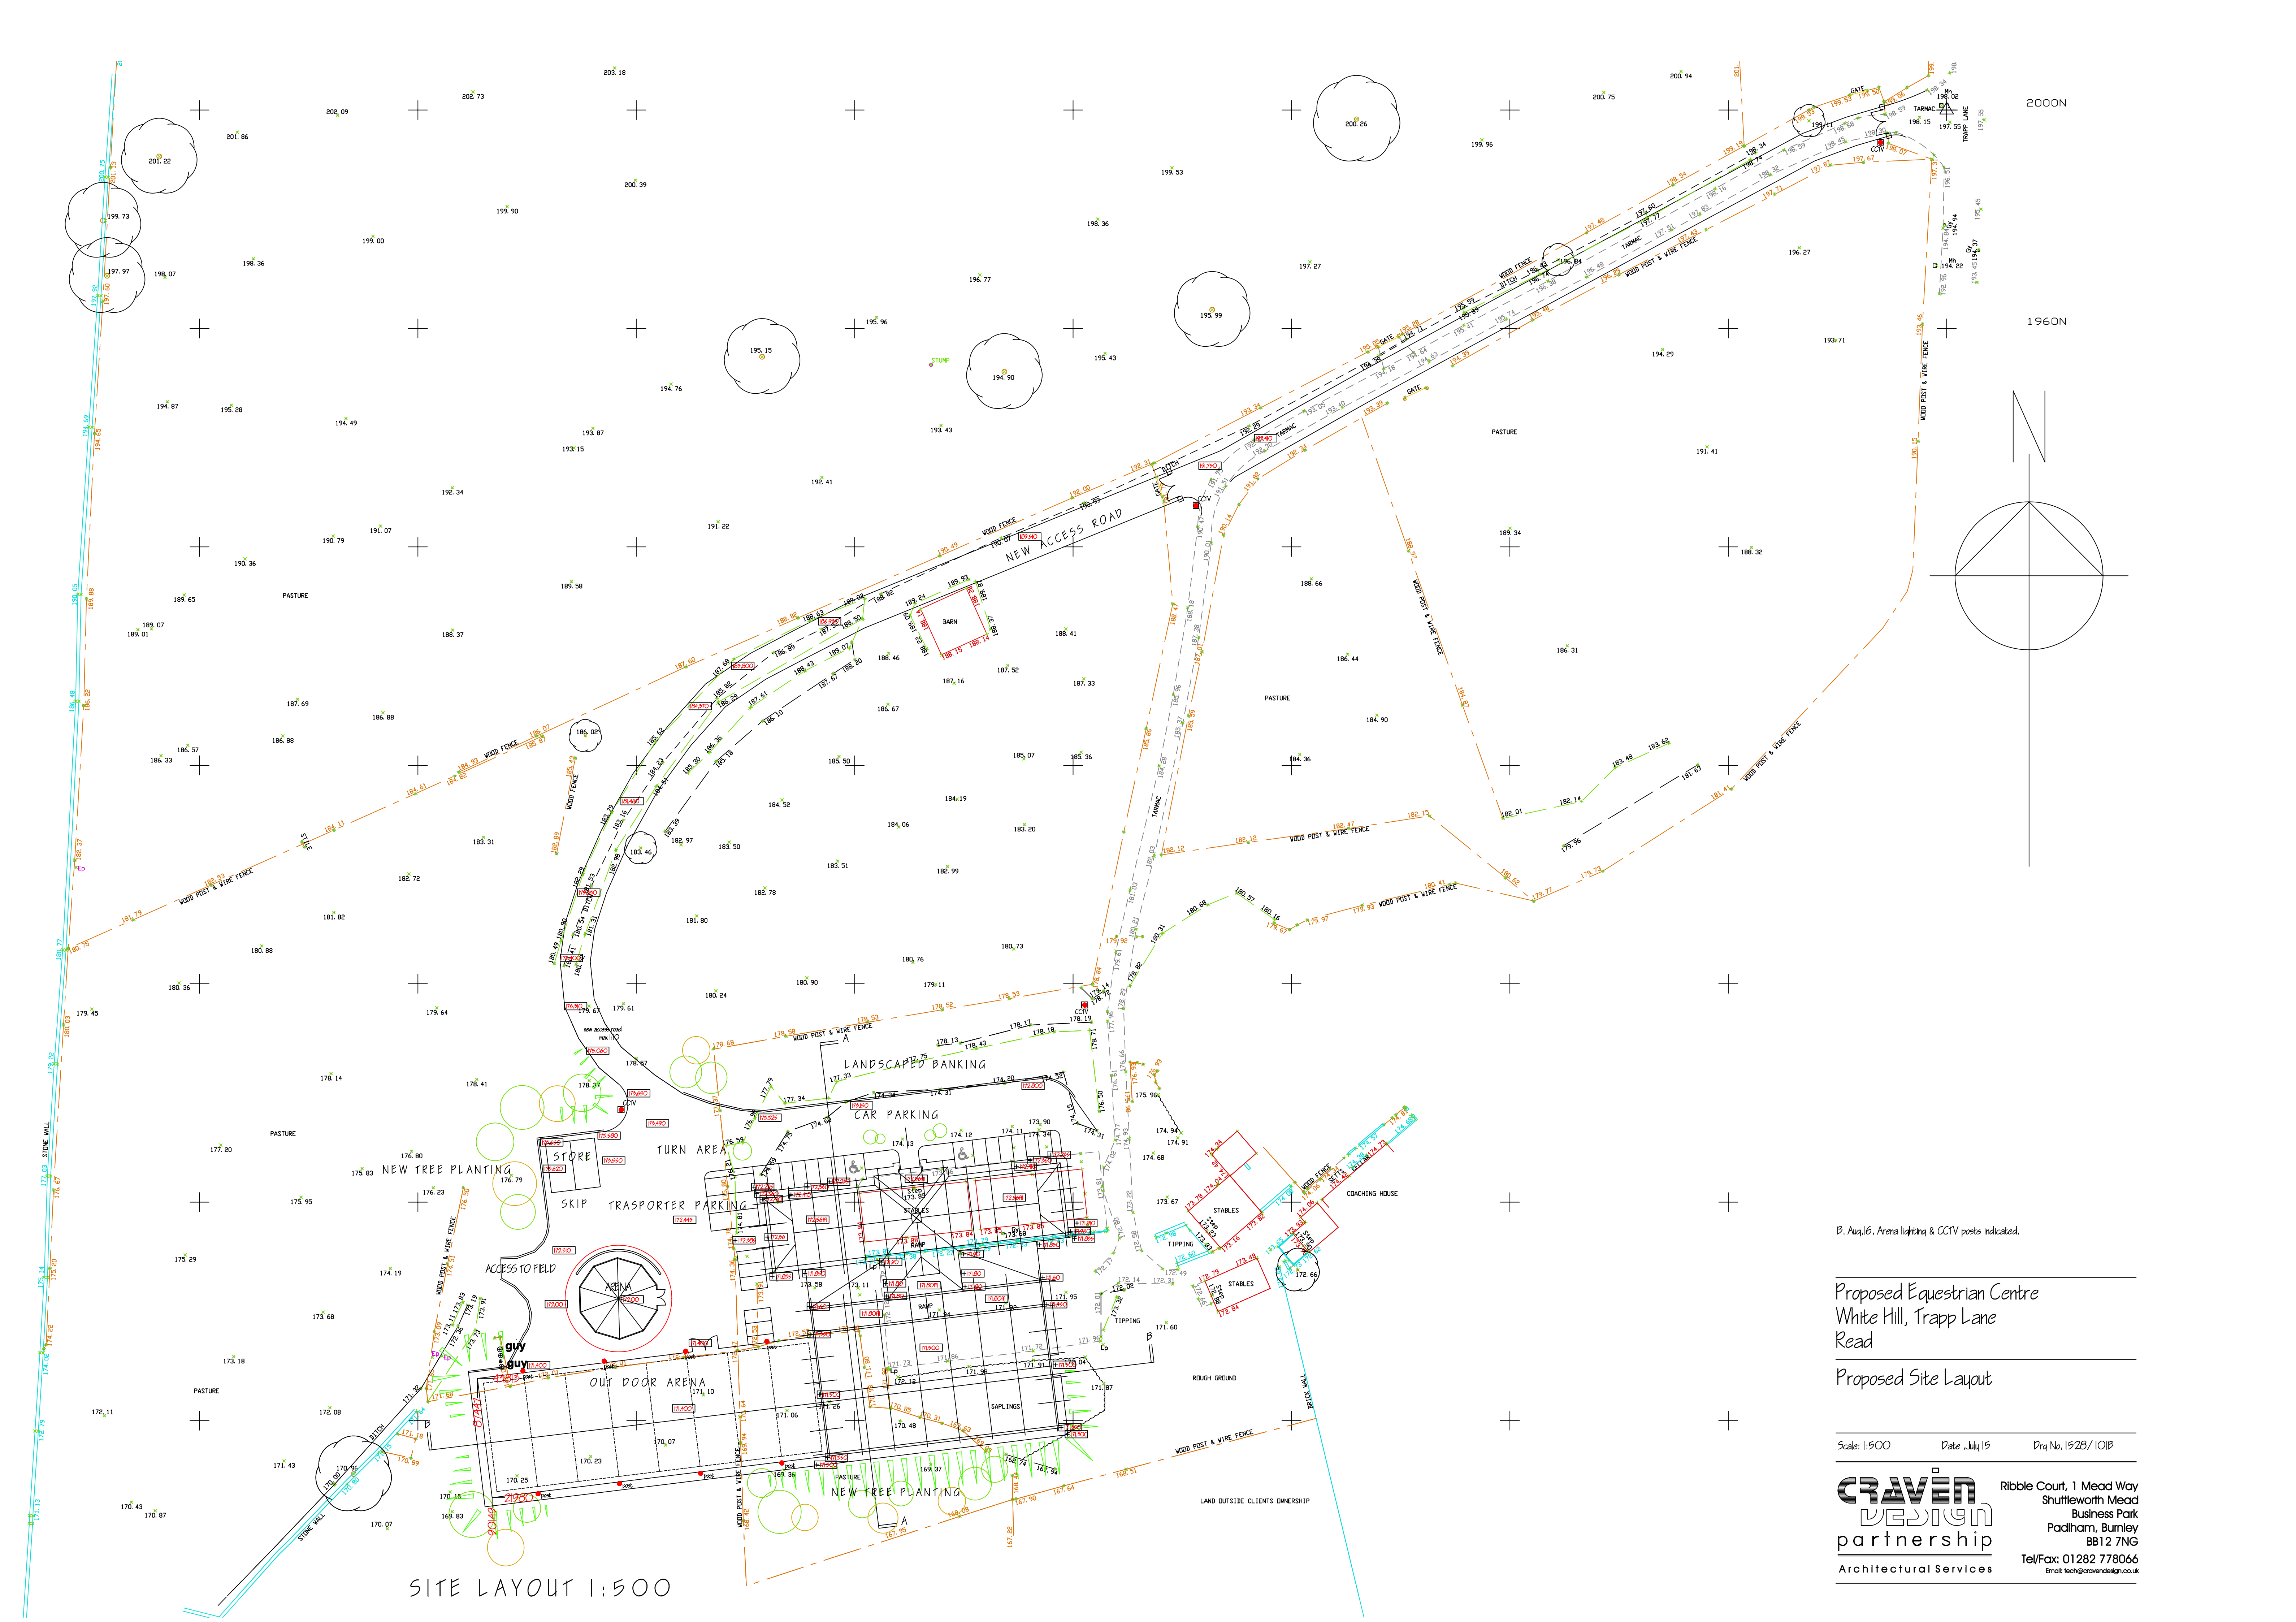

SITE LAYOUT 1:500

B. Aug 16. Arena lighting & CCTV posts indicated.

Proposed Equestrian Centre
White Hill, Trapp Lane
Read

Proposed Site Layout

Scale: 1:500 Date: July 15 Dra No: 1528/101B

Craven
DESIGN
partnership
Architectural Services

Ribble Court, 1 Mead Way
Shuttleworth Mead
Business Park
Padiham, Burnley
BB12 7NG
Tel/Fax: 01282 778066
Email: tech@cravendesign.co.uk