

SCALED PLAN 1:100

EXISTING
CUBICLE HOOSE

BUILDING HOOSING
ROBOTIC MILKING
MACHINE

EXISTING
BUILDING


7.5 metro

6 metro

PROPOSED
HARP
STANDING
(CONCRETE)

11 metro

6.5 metro

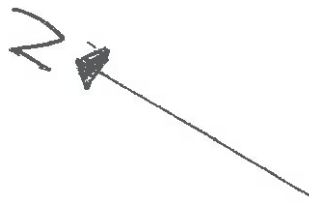

FIELD
SP 7935
1892

320160857P

EXISTING
CUBICLE HOIST

SCALED PLAN 1:100

BUILDING HOUSING
ROBOTIC MILKING
MACHINE

EXISTING
BUILDING

7.5 meters

6 meters

11 meters

PROPOSED


~~HALL~~

STANDING

(CONCRETE)

6.5 meters

FIELD
SP 7935
1892

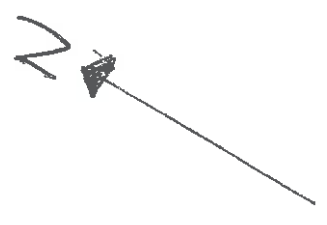

3204908057P

SCAFFOLD PLAN 1:100

EXISTING
CUBICLE HOIST

BUILDING HOOSING
ROBOTIC MILKING
MACHINE

EXISTING
BUILDING

7.5 metro

6 metro

11 metro

PROPOSED

HALL

STANDING

(CONCRETE)

6.5 metro

FIELD
SD 7935
1892



3201608578