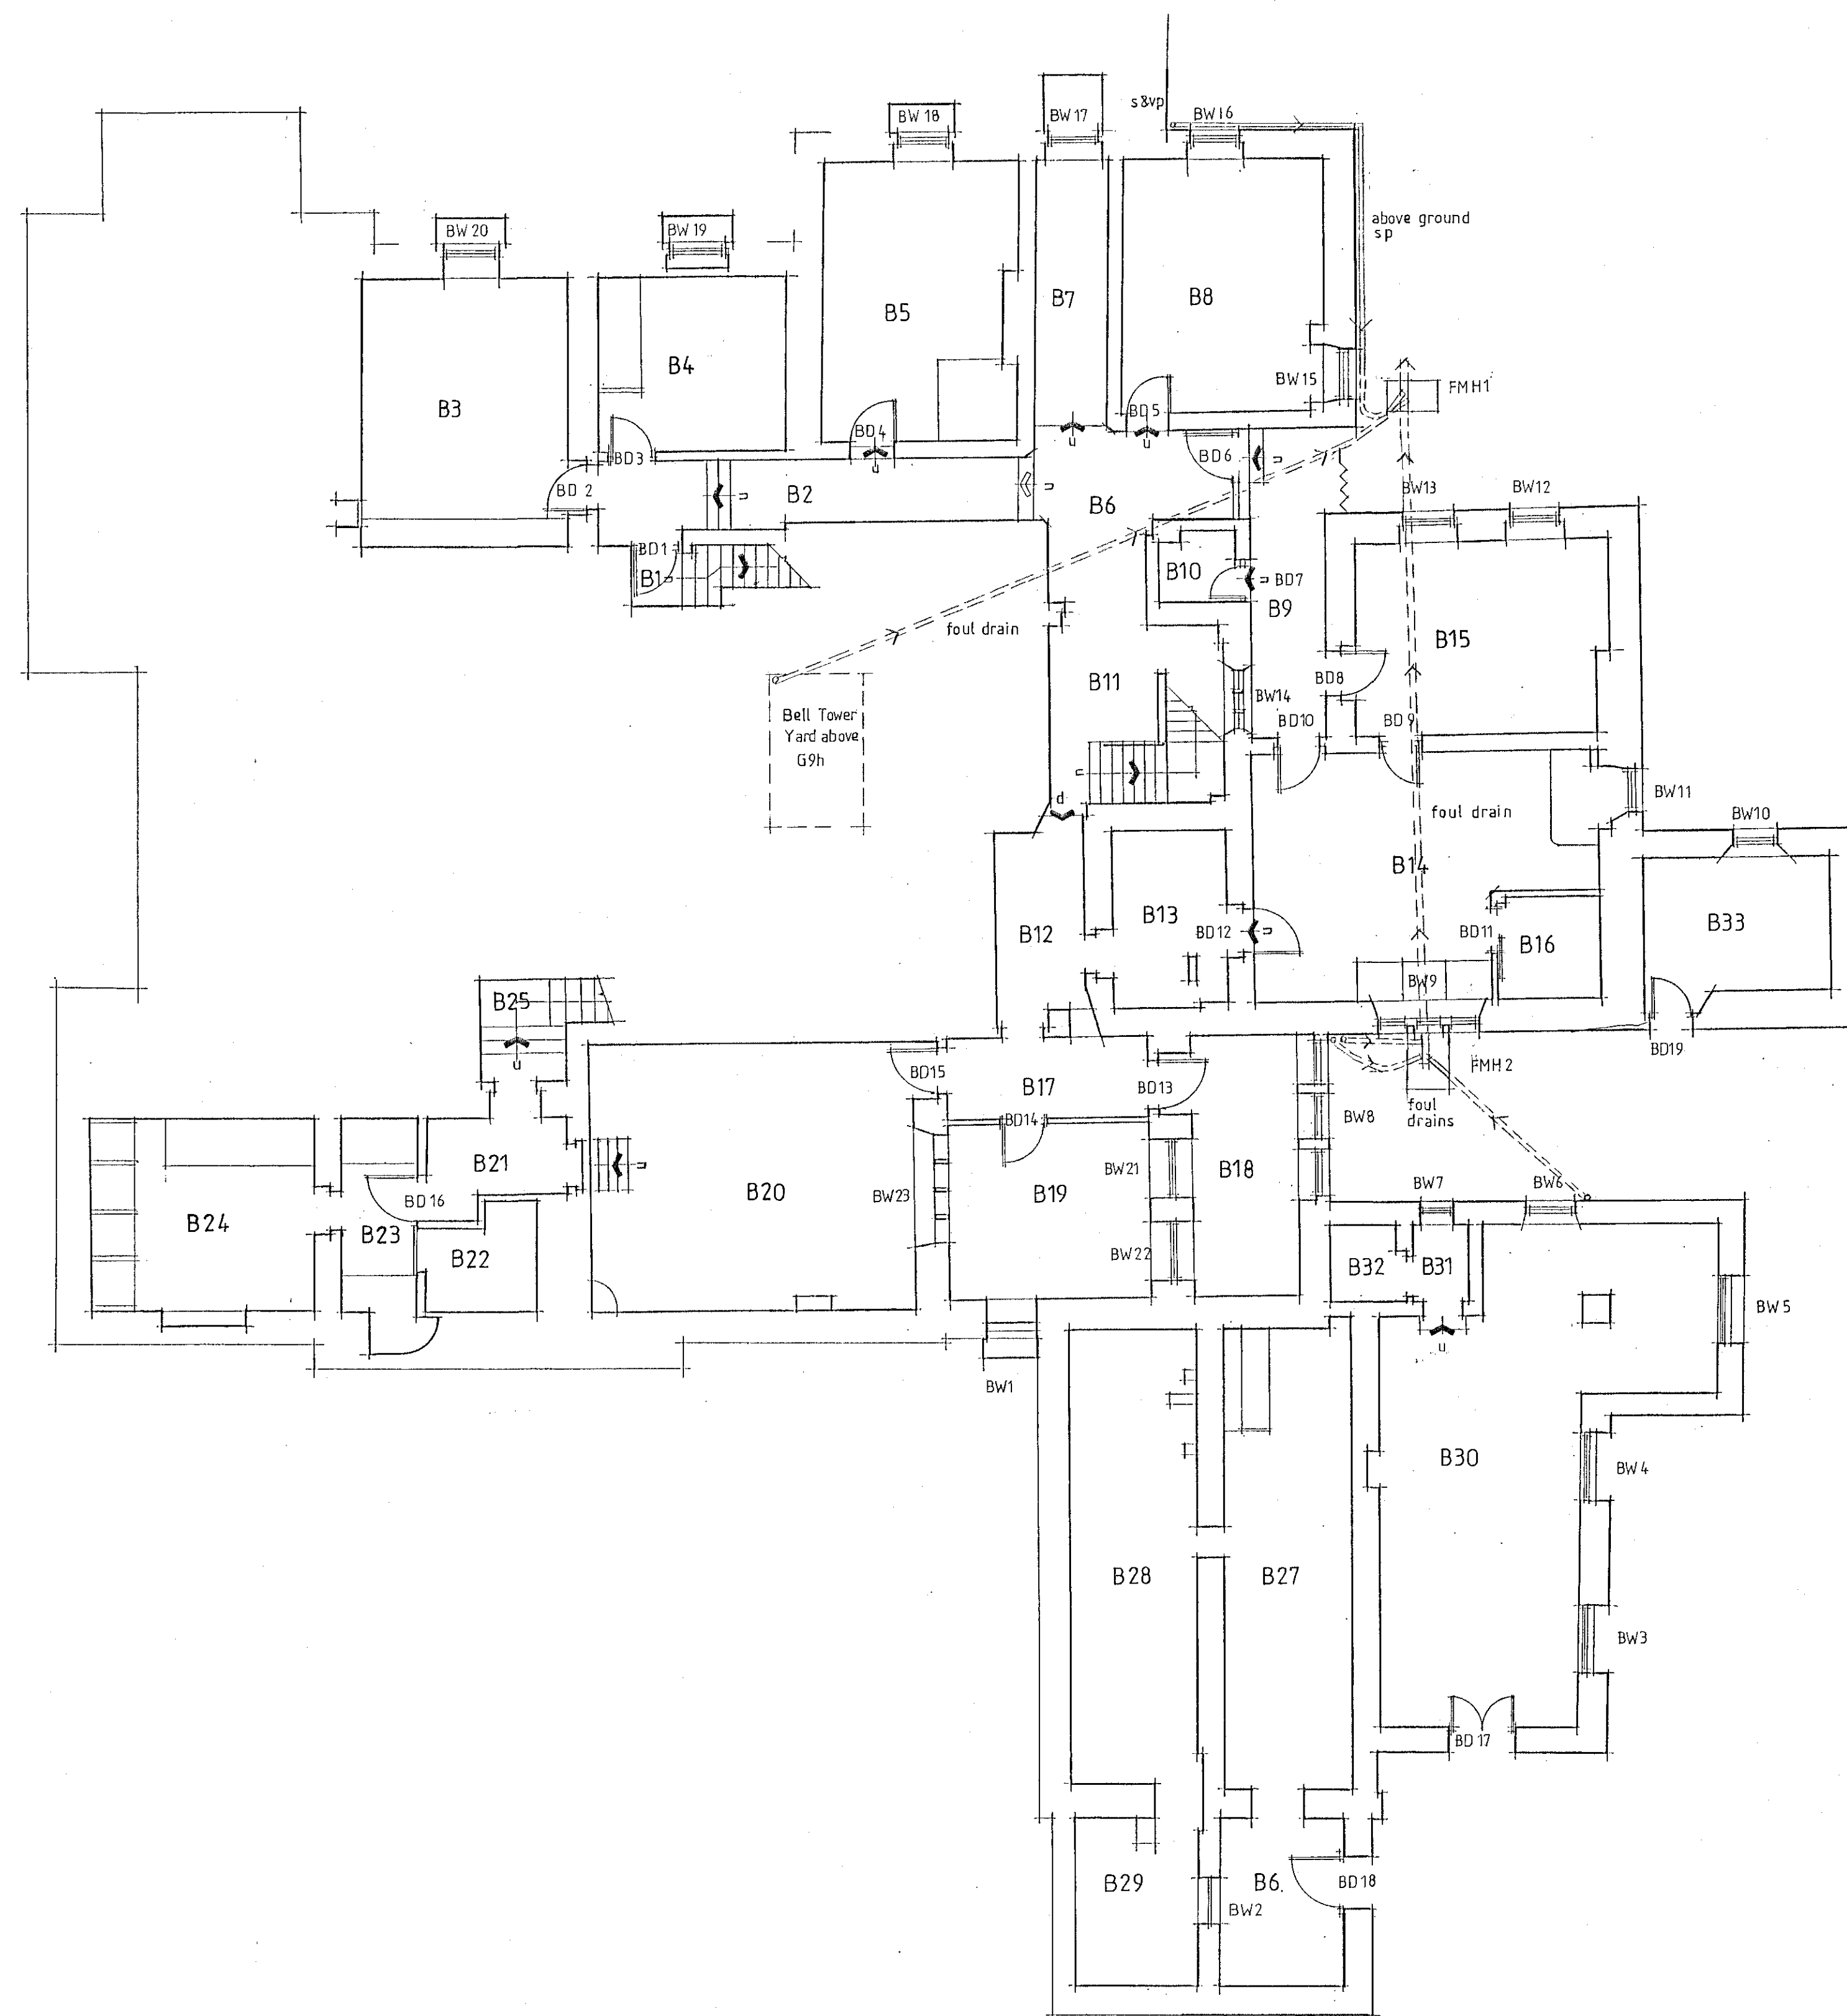


Survey Plans -
Lower Ground Floor & Basement

STANDEN HALL, PENDLETON, CLITHEROE

Francis Johnson & Partners:	Scale 1:100
Architects 'Craven House'	Drawn March 2016
16 High Street - Bradford	Dwg N°
East Yorkshire YO16 4PT	2143/101
Tel 01262 674043	
info@francisjohnson-architects.co.uk	