
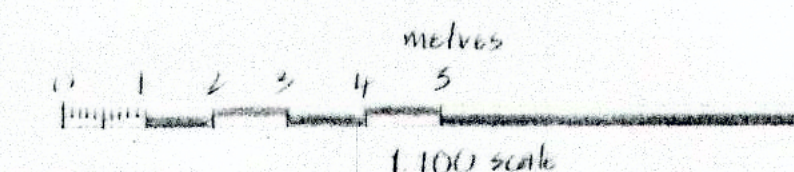
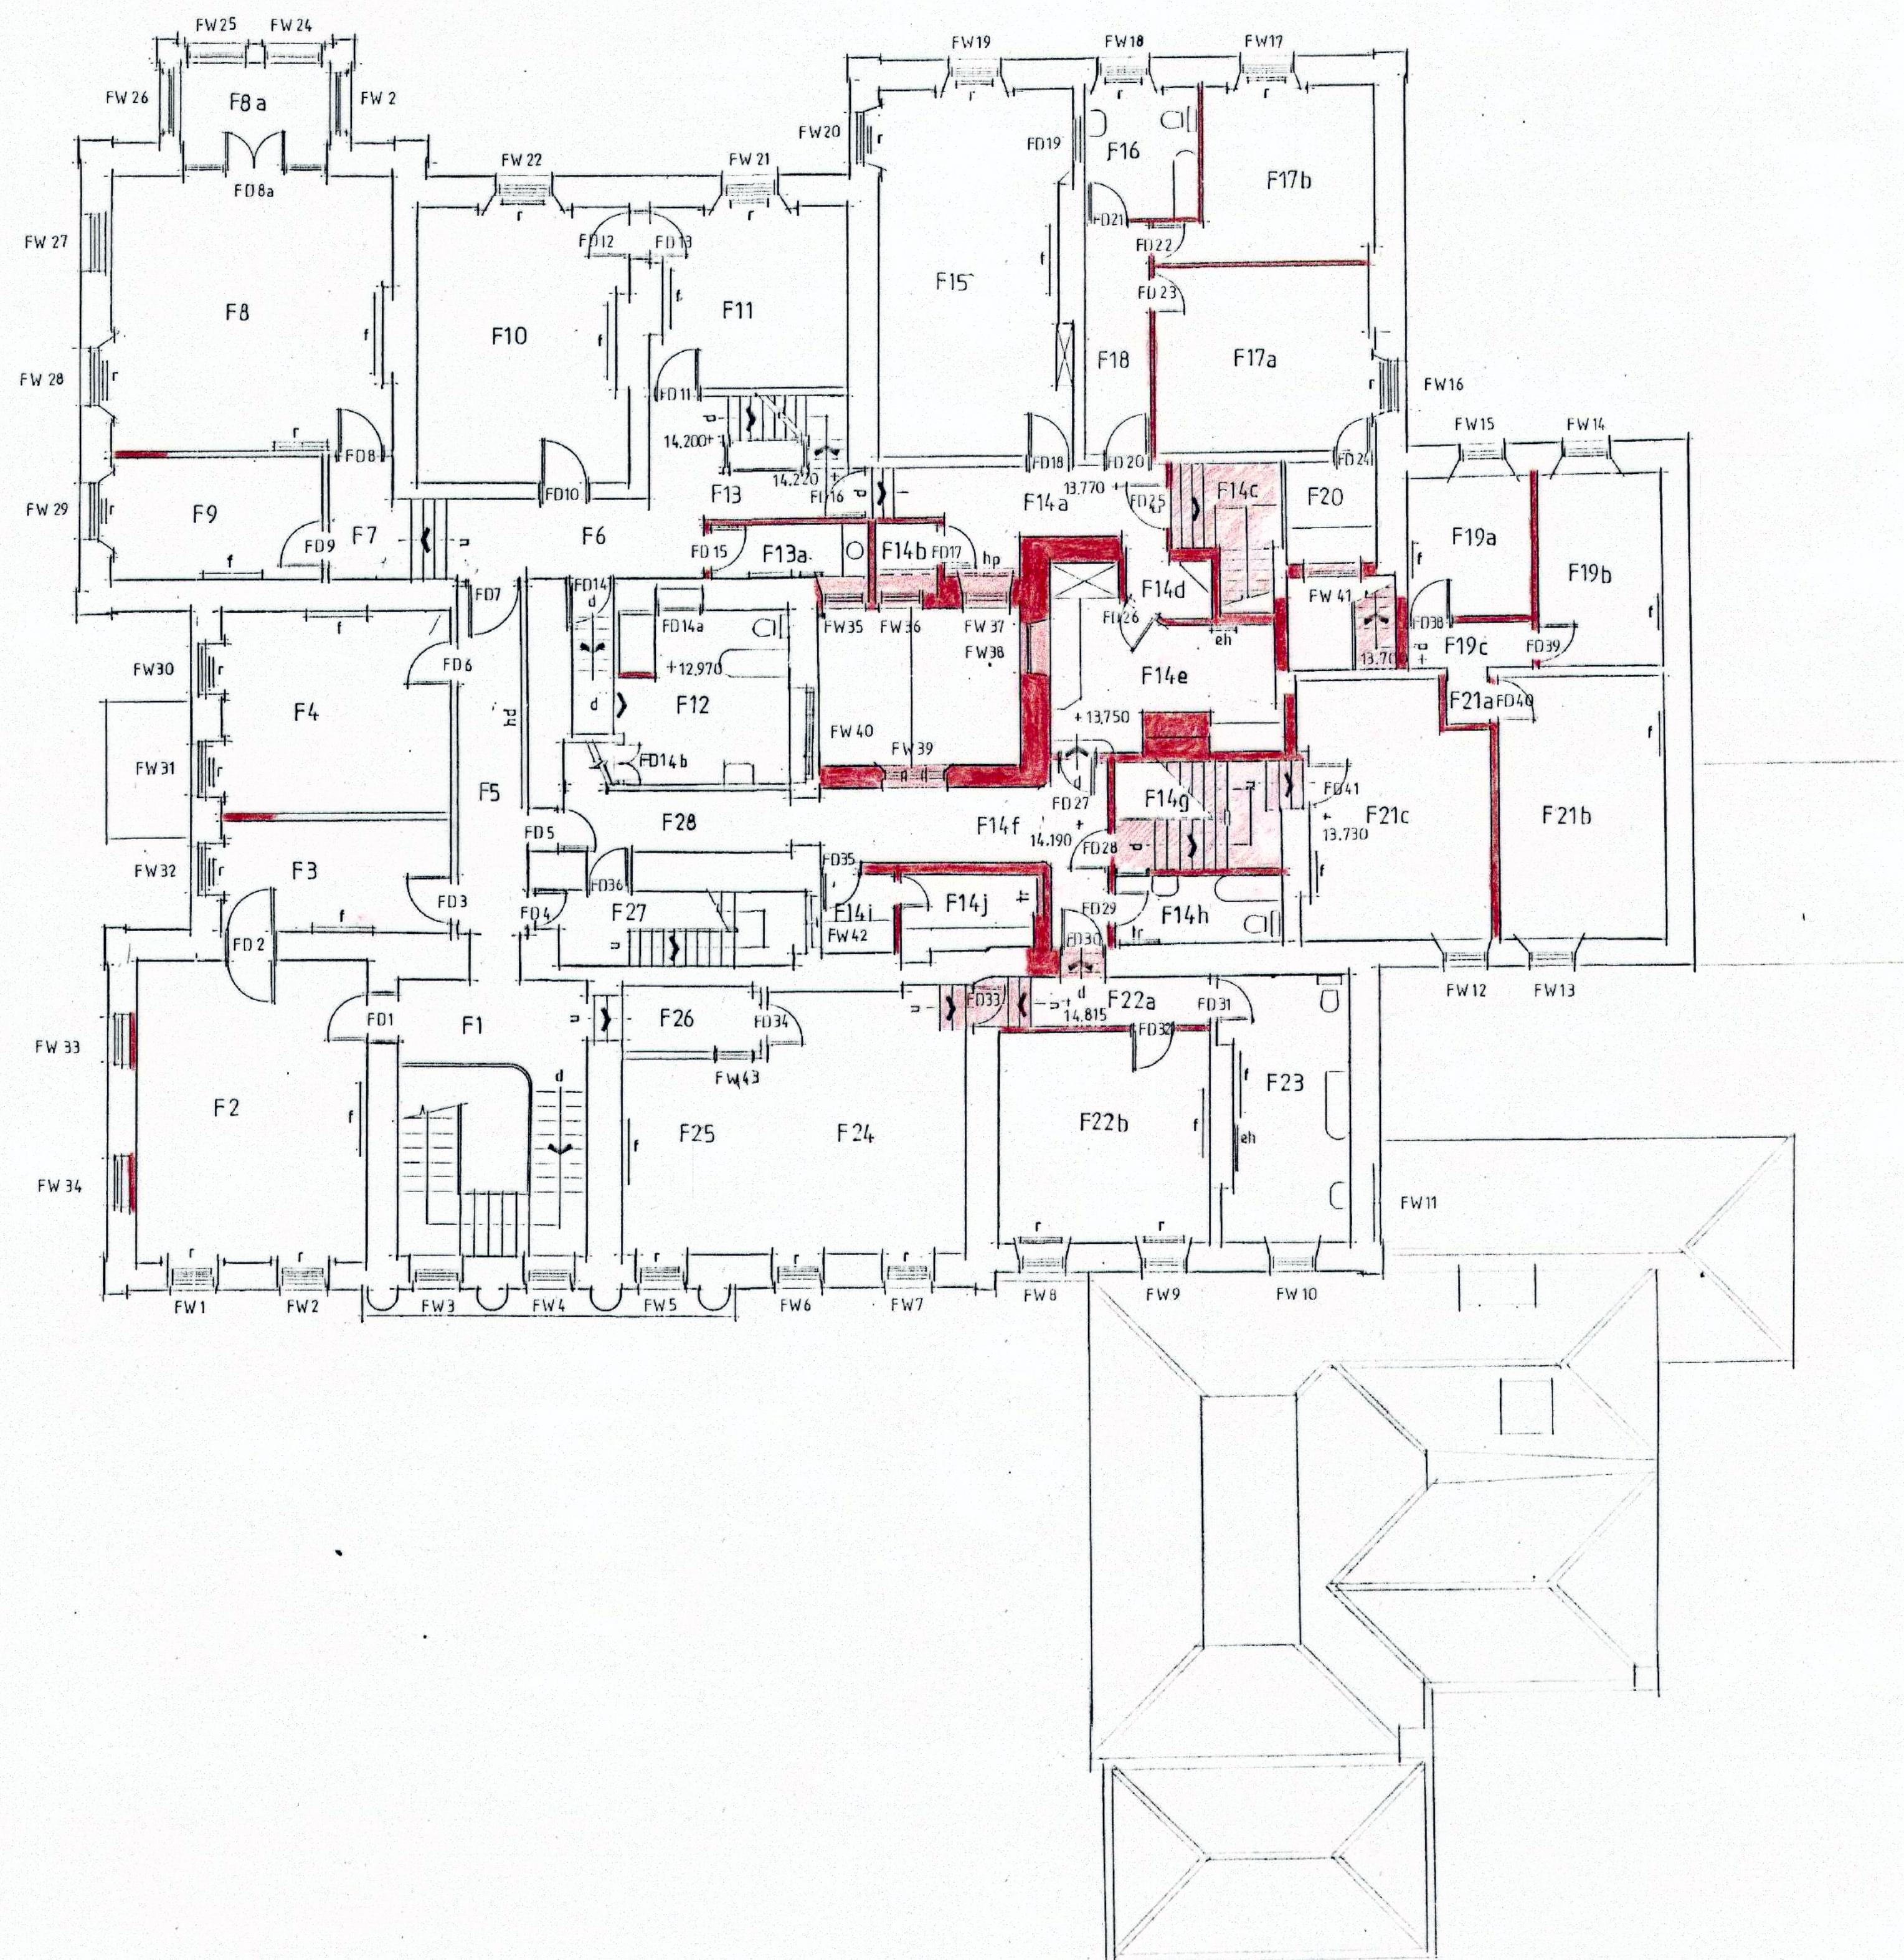


REVISIONS

A 26th Aug '16
Extent of fabric removed identified

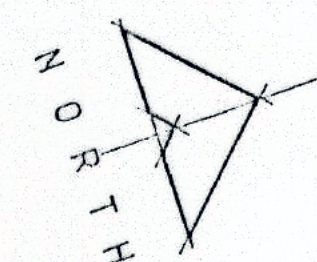

■ Extent of fabric to be removed.

Survey Plans - First Floor

STANDEN HALL, PENDLETON, CLITHEROE

Francis Johnson & Partners
Architects, 'Craven House'
16 High Street, Buntingford
East Devon, Devon YO16 4PT

Scale 1:100
Drawn August 2016
Dwg No.

2743/103A

Tel 01262 674013
info@francisjohnson-architects.co.uk