
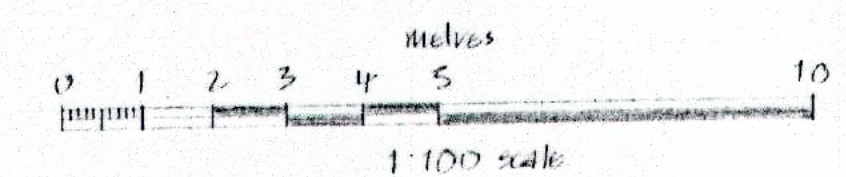
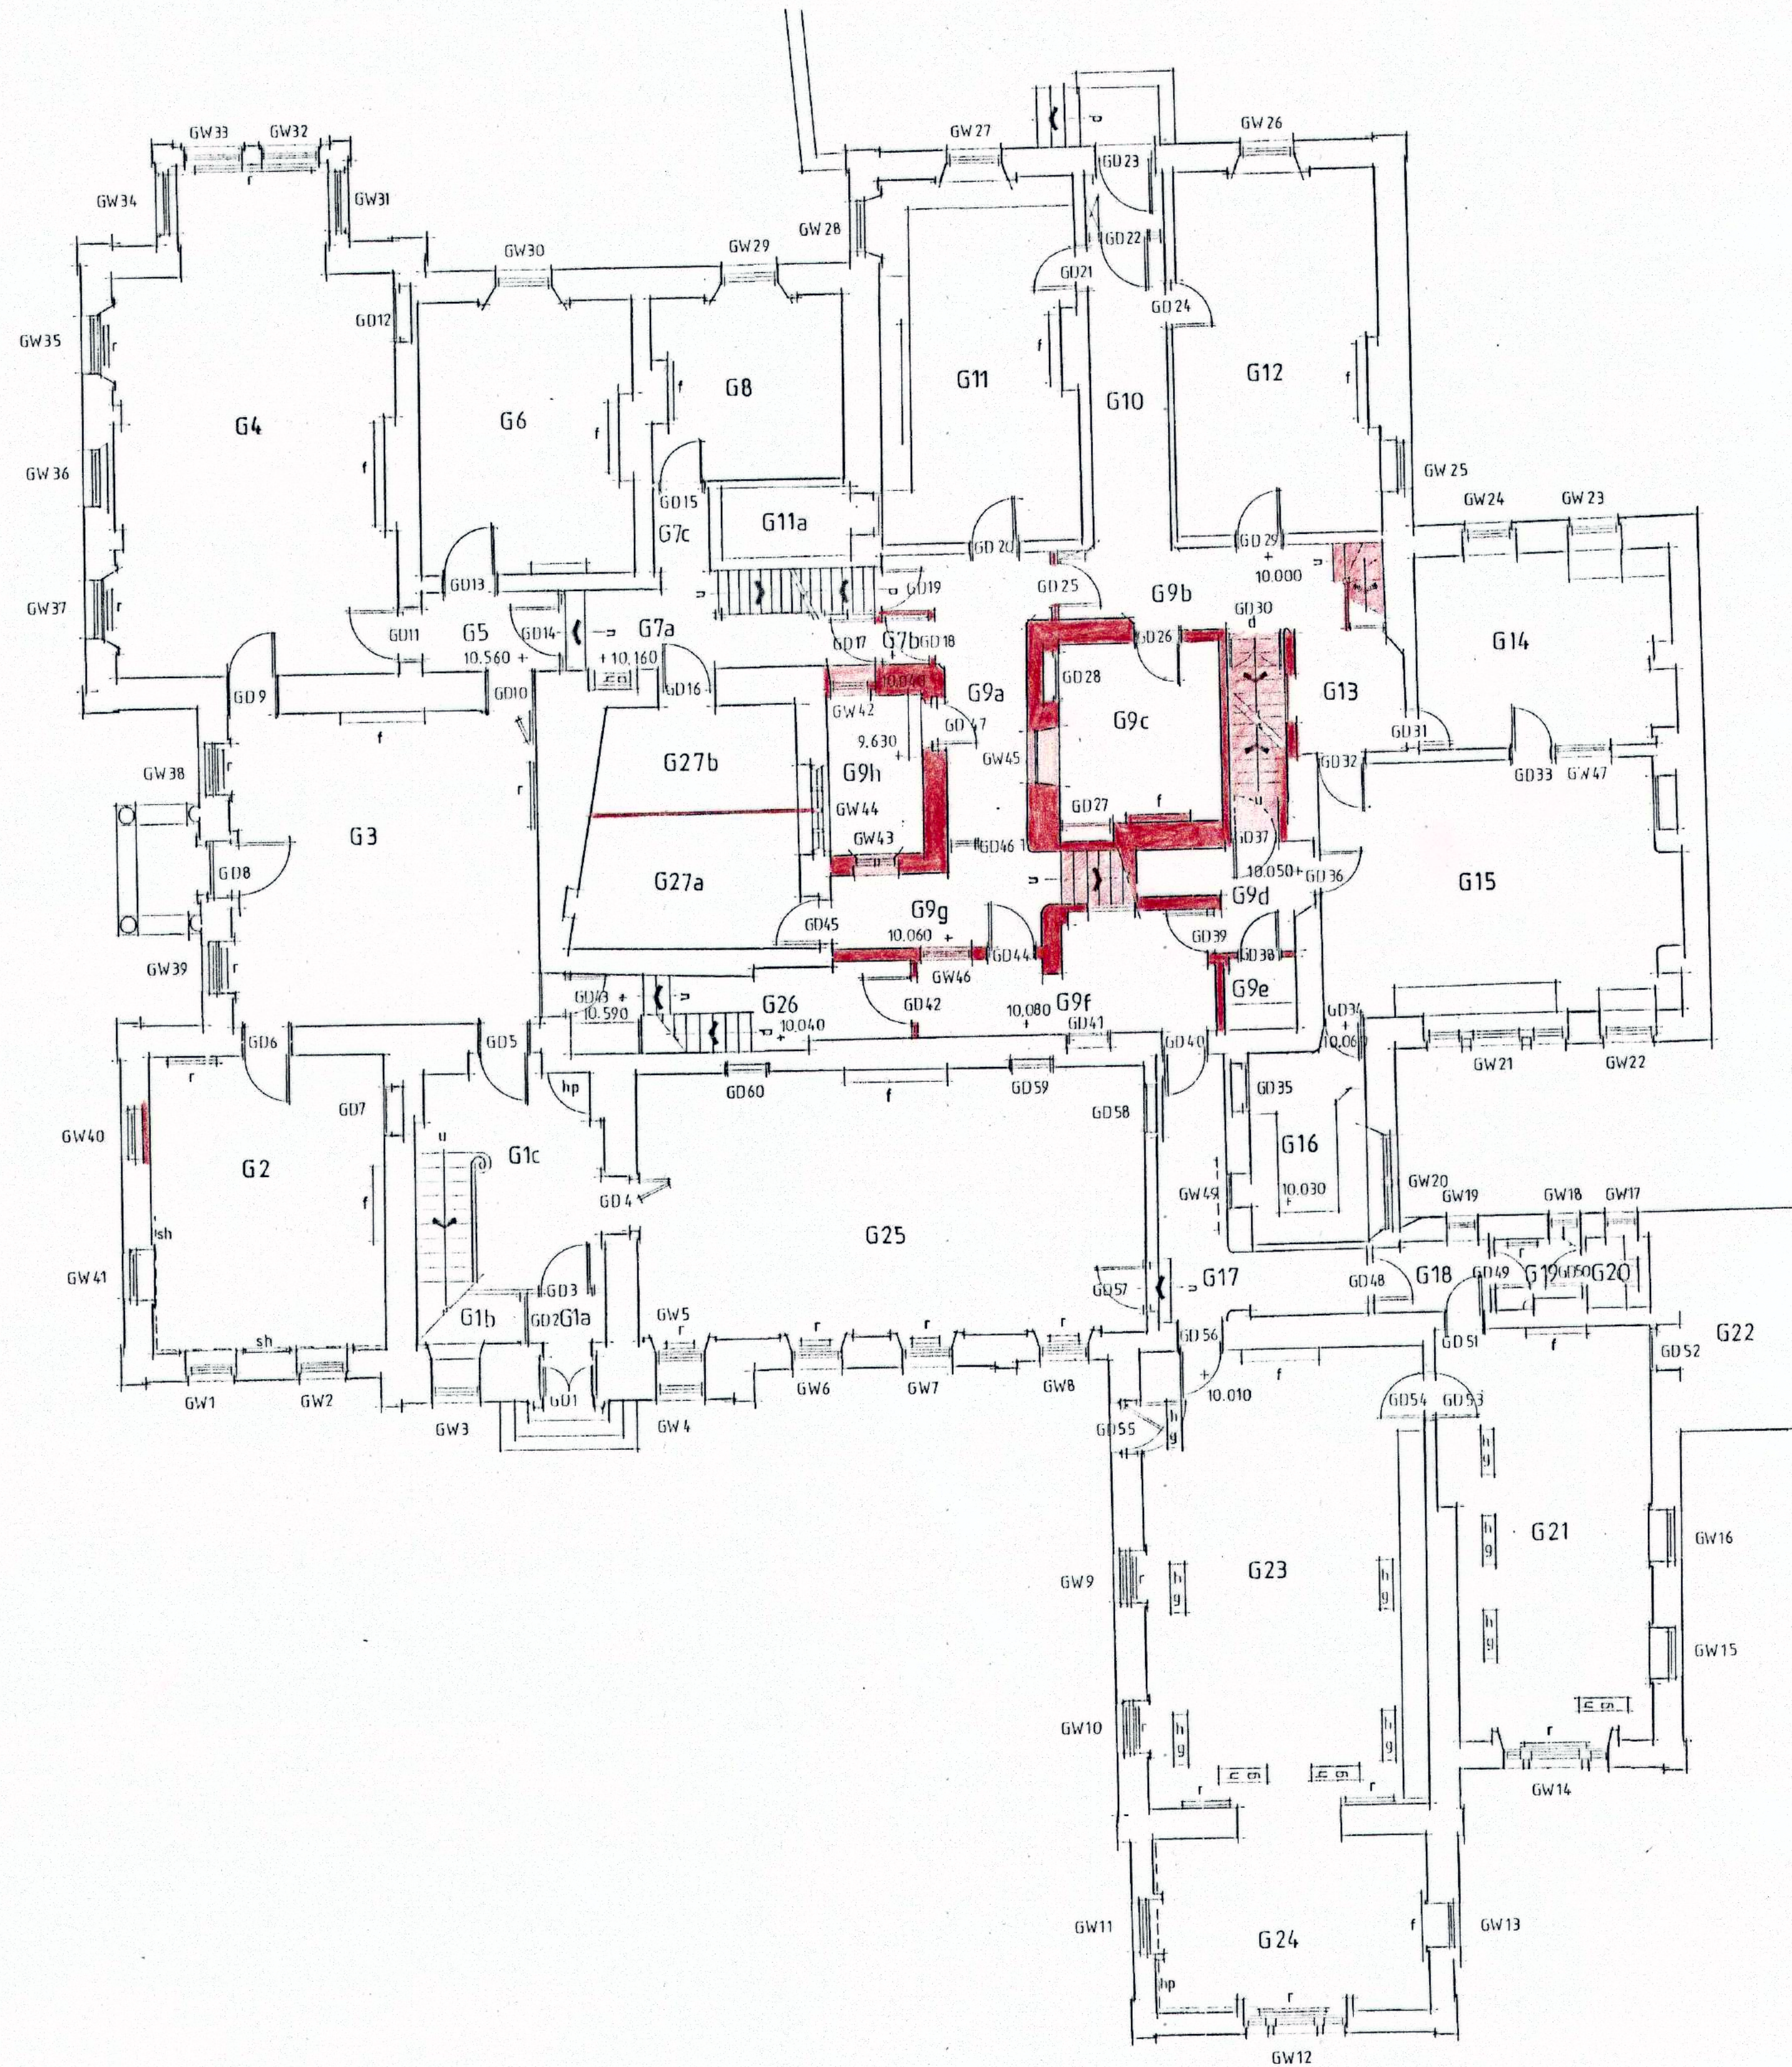


REVISIONS

A 26th Aug 16
Extent of fabric removed identified

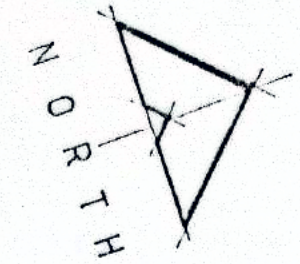

■ Extent of fabric to be removed

Survey Plans -
Ground Floor

STANDEN HALL, PENDLETON, CLITHEROE

Francis Johnson & Partners
Architects, 'Craven House'
16 High Street, Endlington
East Yorkshire YO16 4PT

Tel 01262 674043
info@francisjohnson-architects.co.uk

Scale 1:100
Drawn August 2016
Dwg No 2743/102A