
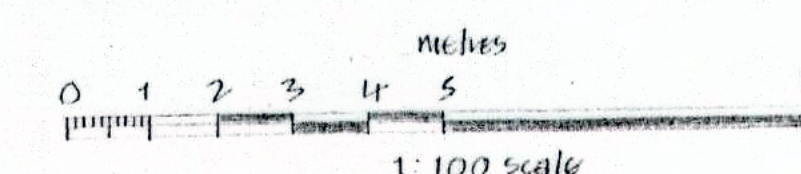
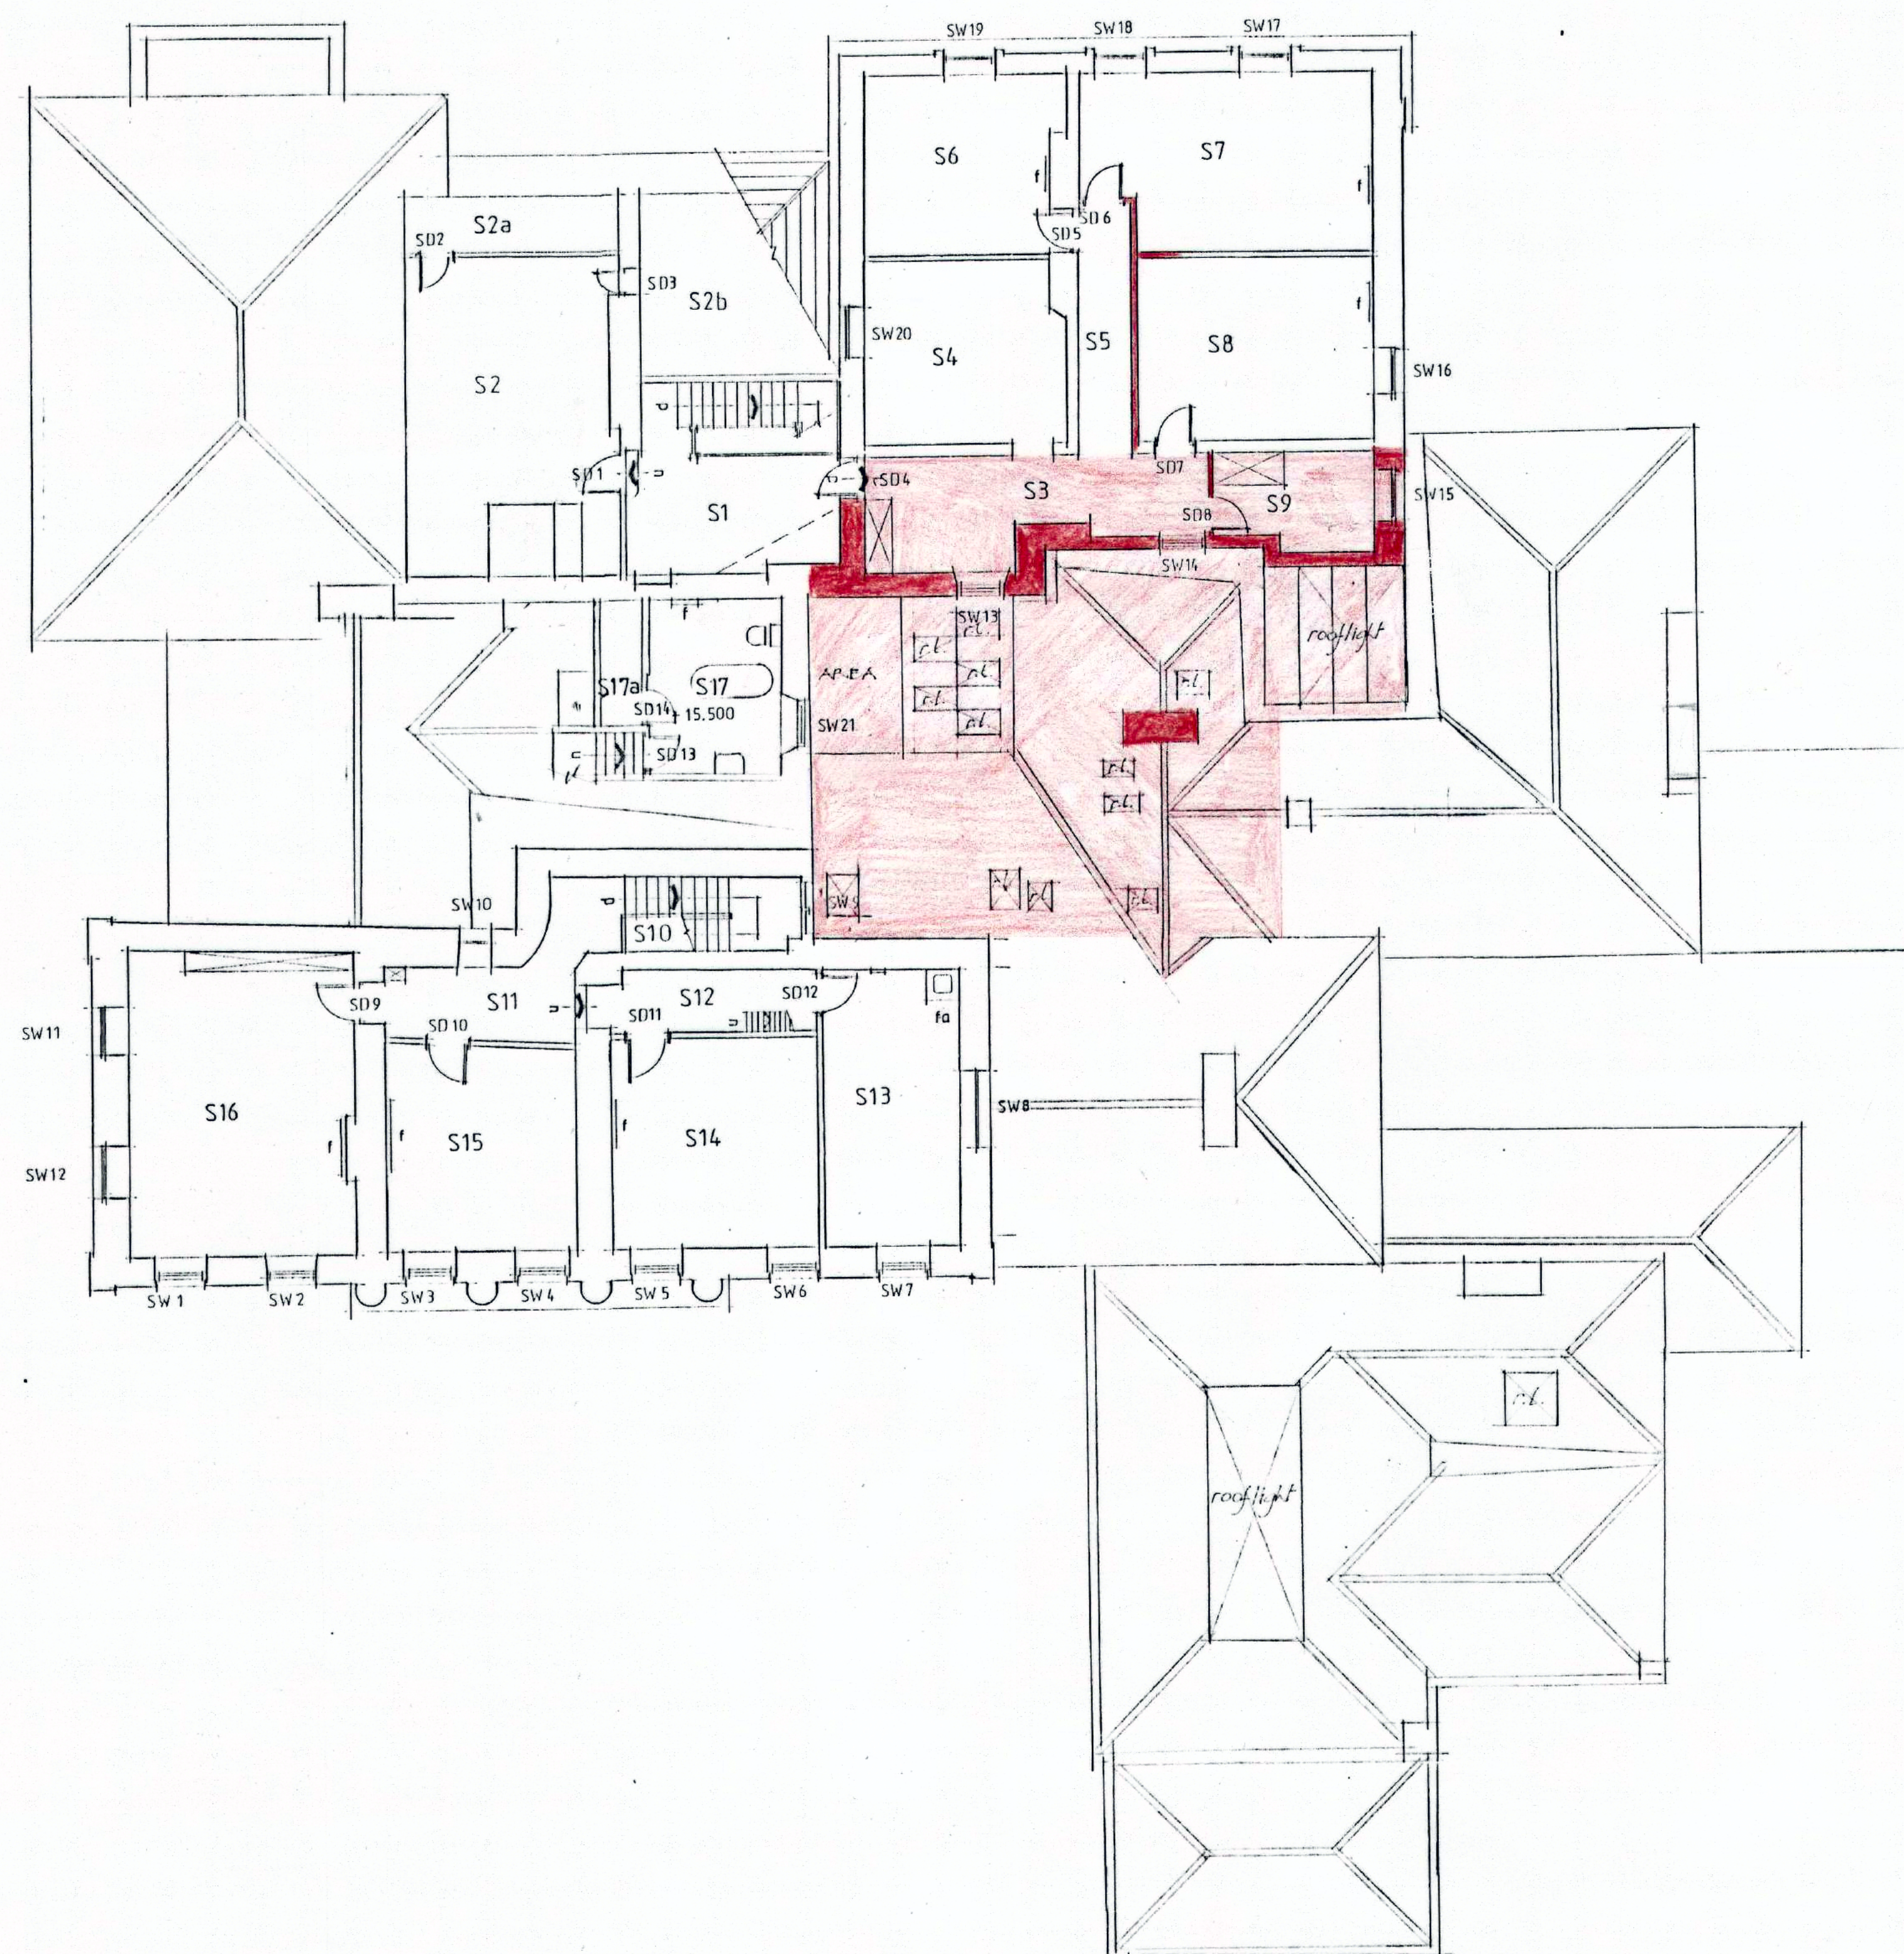


REVISIONS

A 26th Aug '16
Extent of fabric to be removed identified

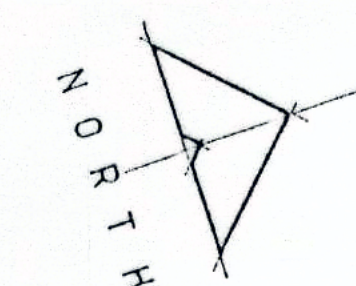

■ Extent of fabric to be removed.

Survey Plans - Second Floor

STANDEN HALL, PENDLETON, CLITHEROE

Francis Johnson & Partners
Architects, 'Craven House'
16 High Street, Eridlington
East Yorkshire YO16 4PT
Tel 01262 674043
info@francis-johnson-architects.co.uk

Scale 1:100
Drawn August 2016
Dwg No 2743/104A