


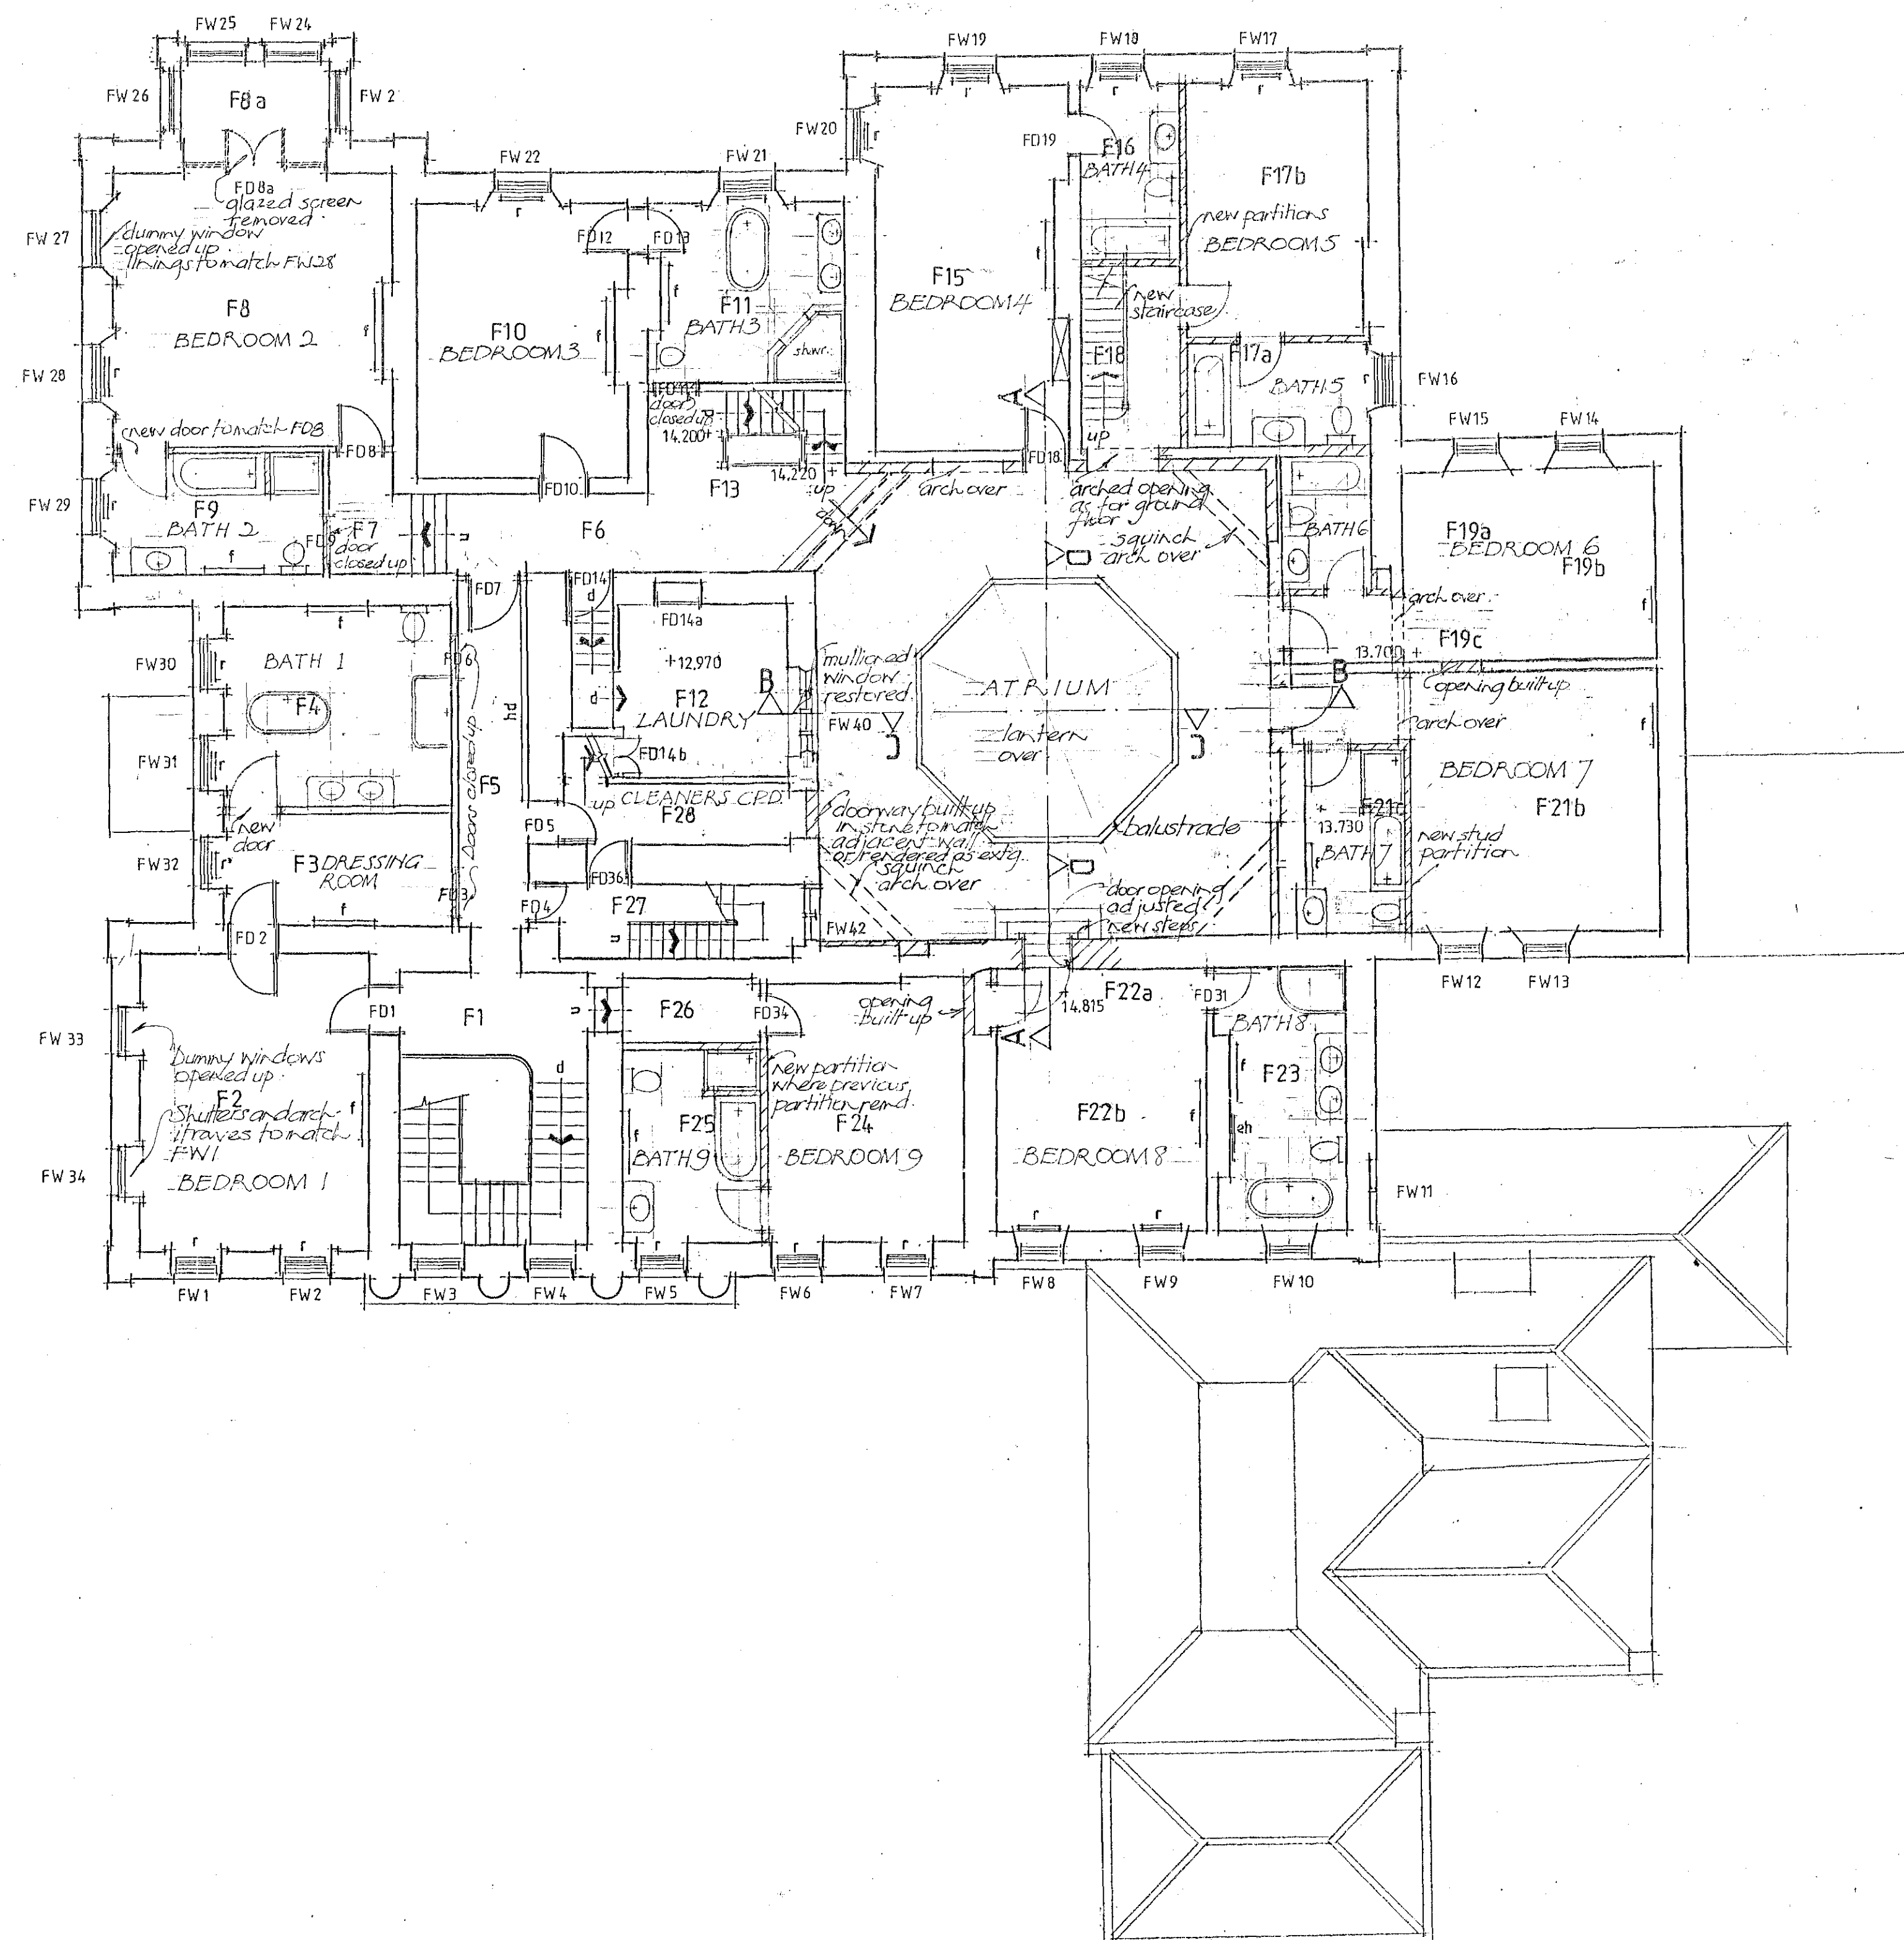

Proposed Plans -

First Floor

Francis Johnson & Partners
Architects 'Craven House'
16 High Street, Emdington
East Yorkshire YO16 4PT
Tel. 01262 674043
info@francisjohnson-architects.co.uk

Scale 1:100
Drawn August 2016
Dwg No. 2743/112