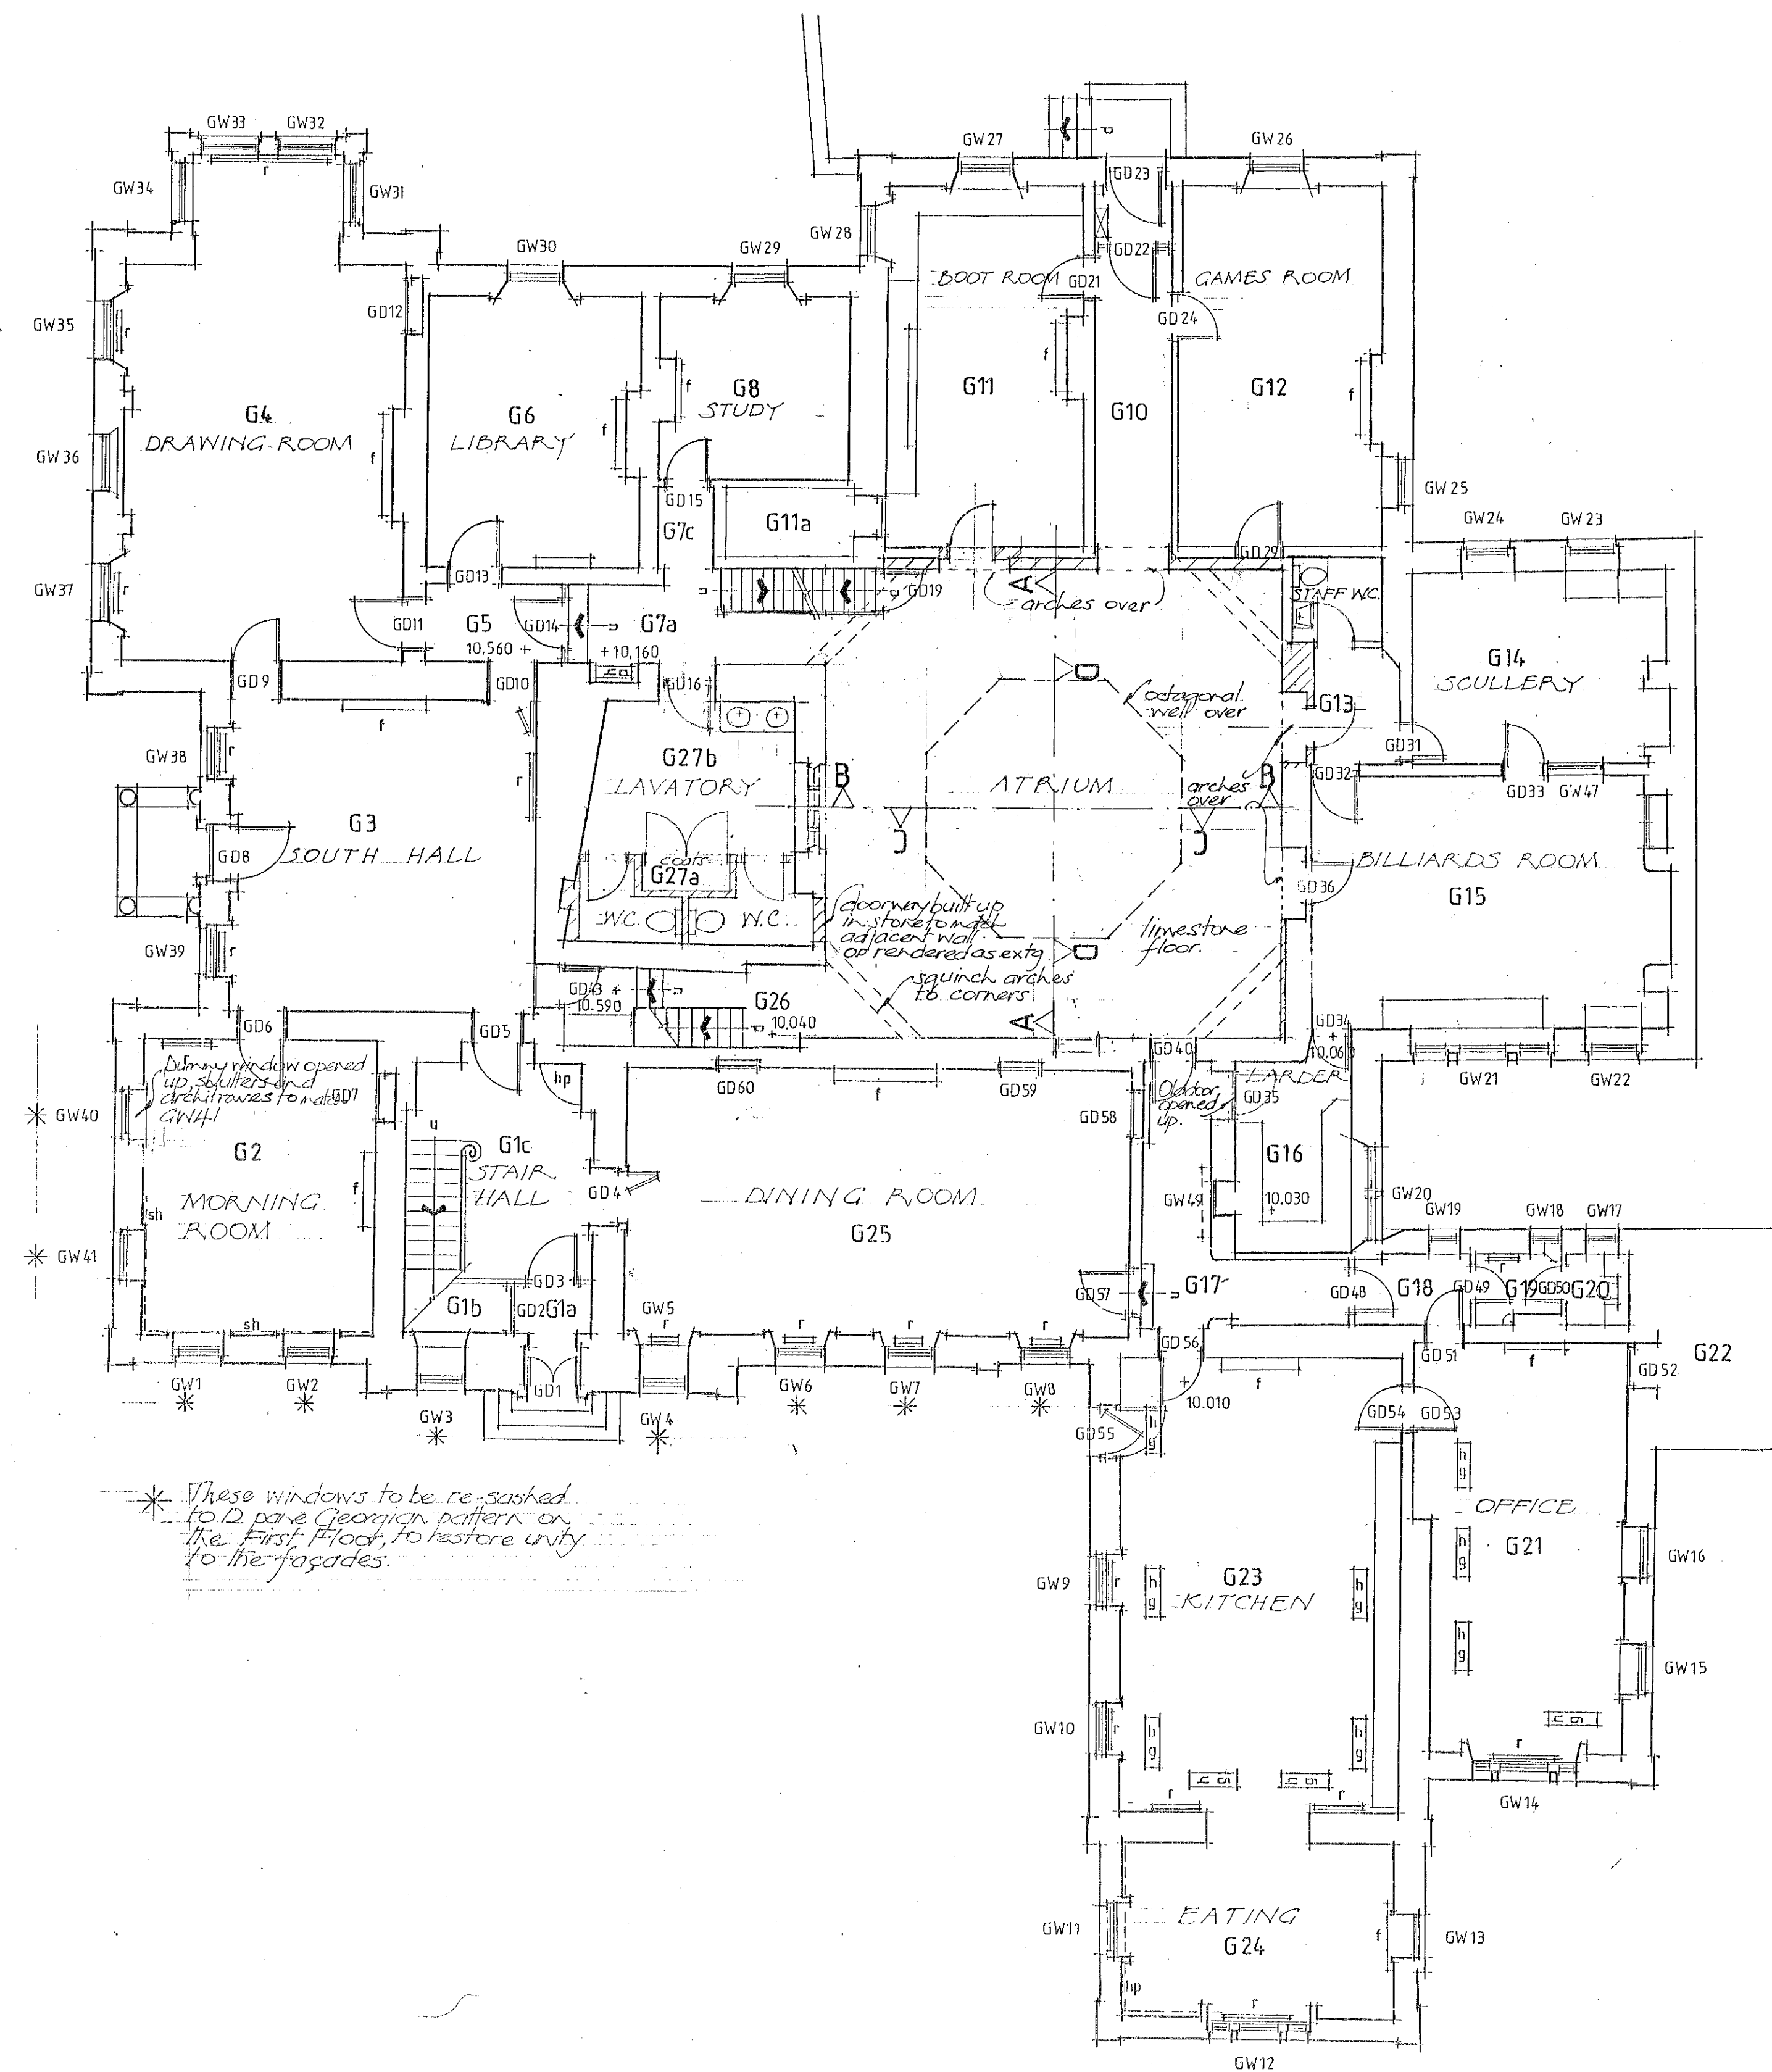
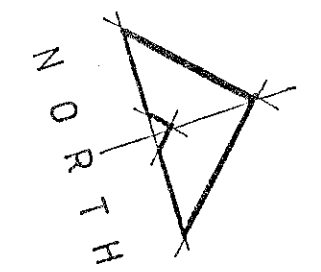


Proposed Plans -

Ground Floor

STANDEN HALL, PENDLETON, CLITHEROE

Francis Johnson & Partners Architects
 16 High Street, Bndlington, East Yorkshire YO16 4PT
 Tel 01262 674043
 info@francisjohnson-architects.co.uk

scale 1:100
 Drawn August 2016
 Drg No 2743/111