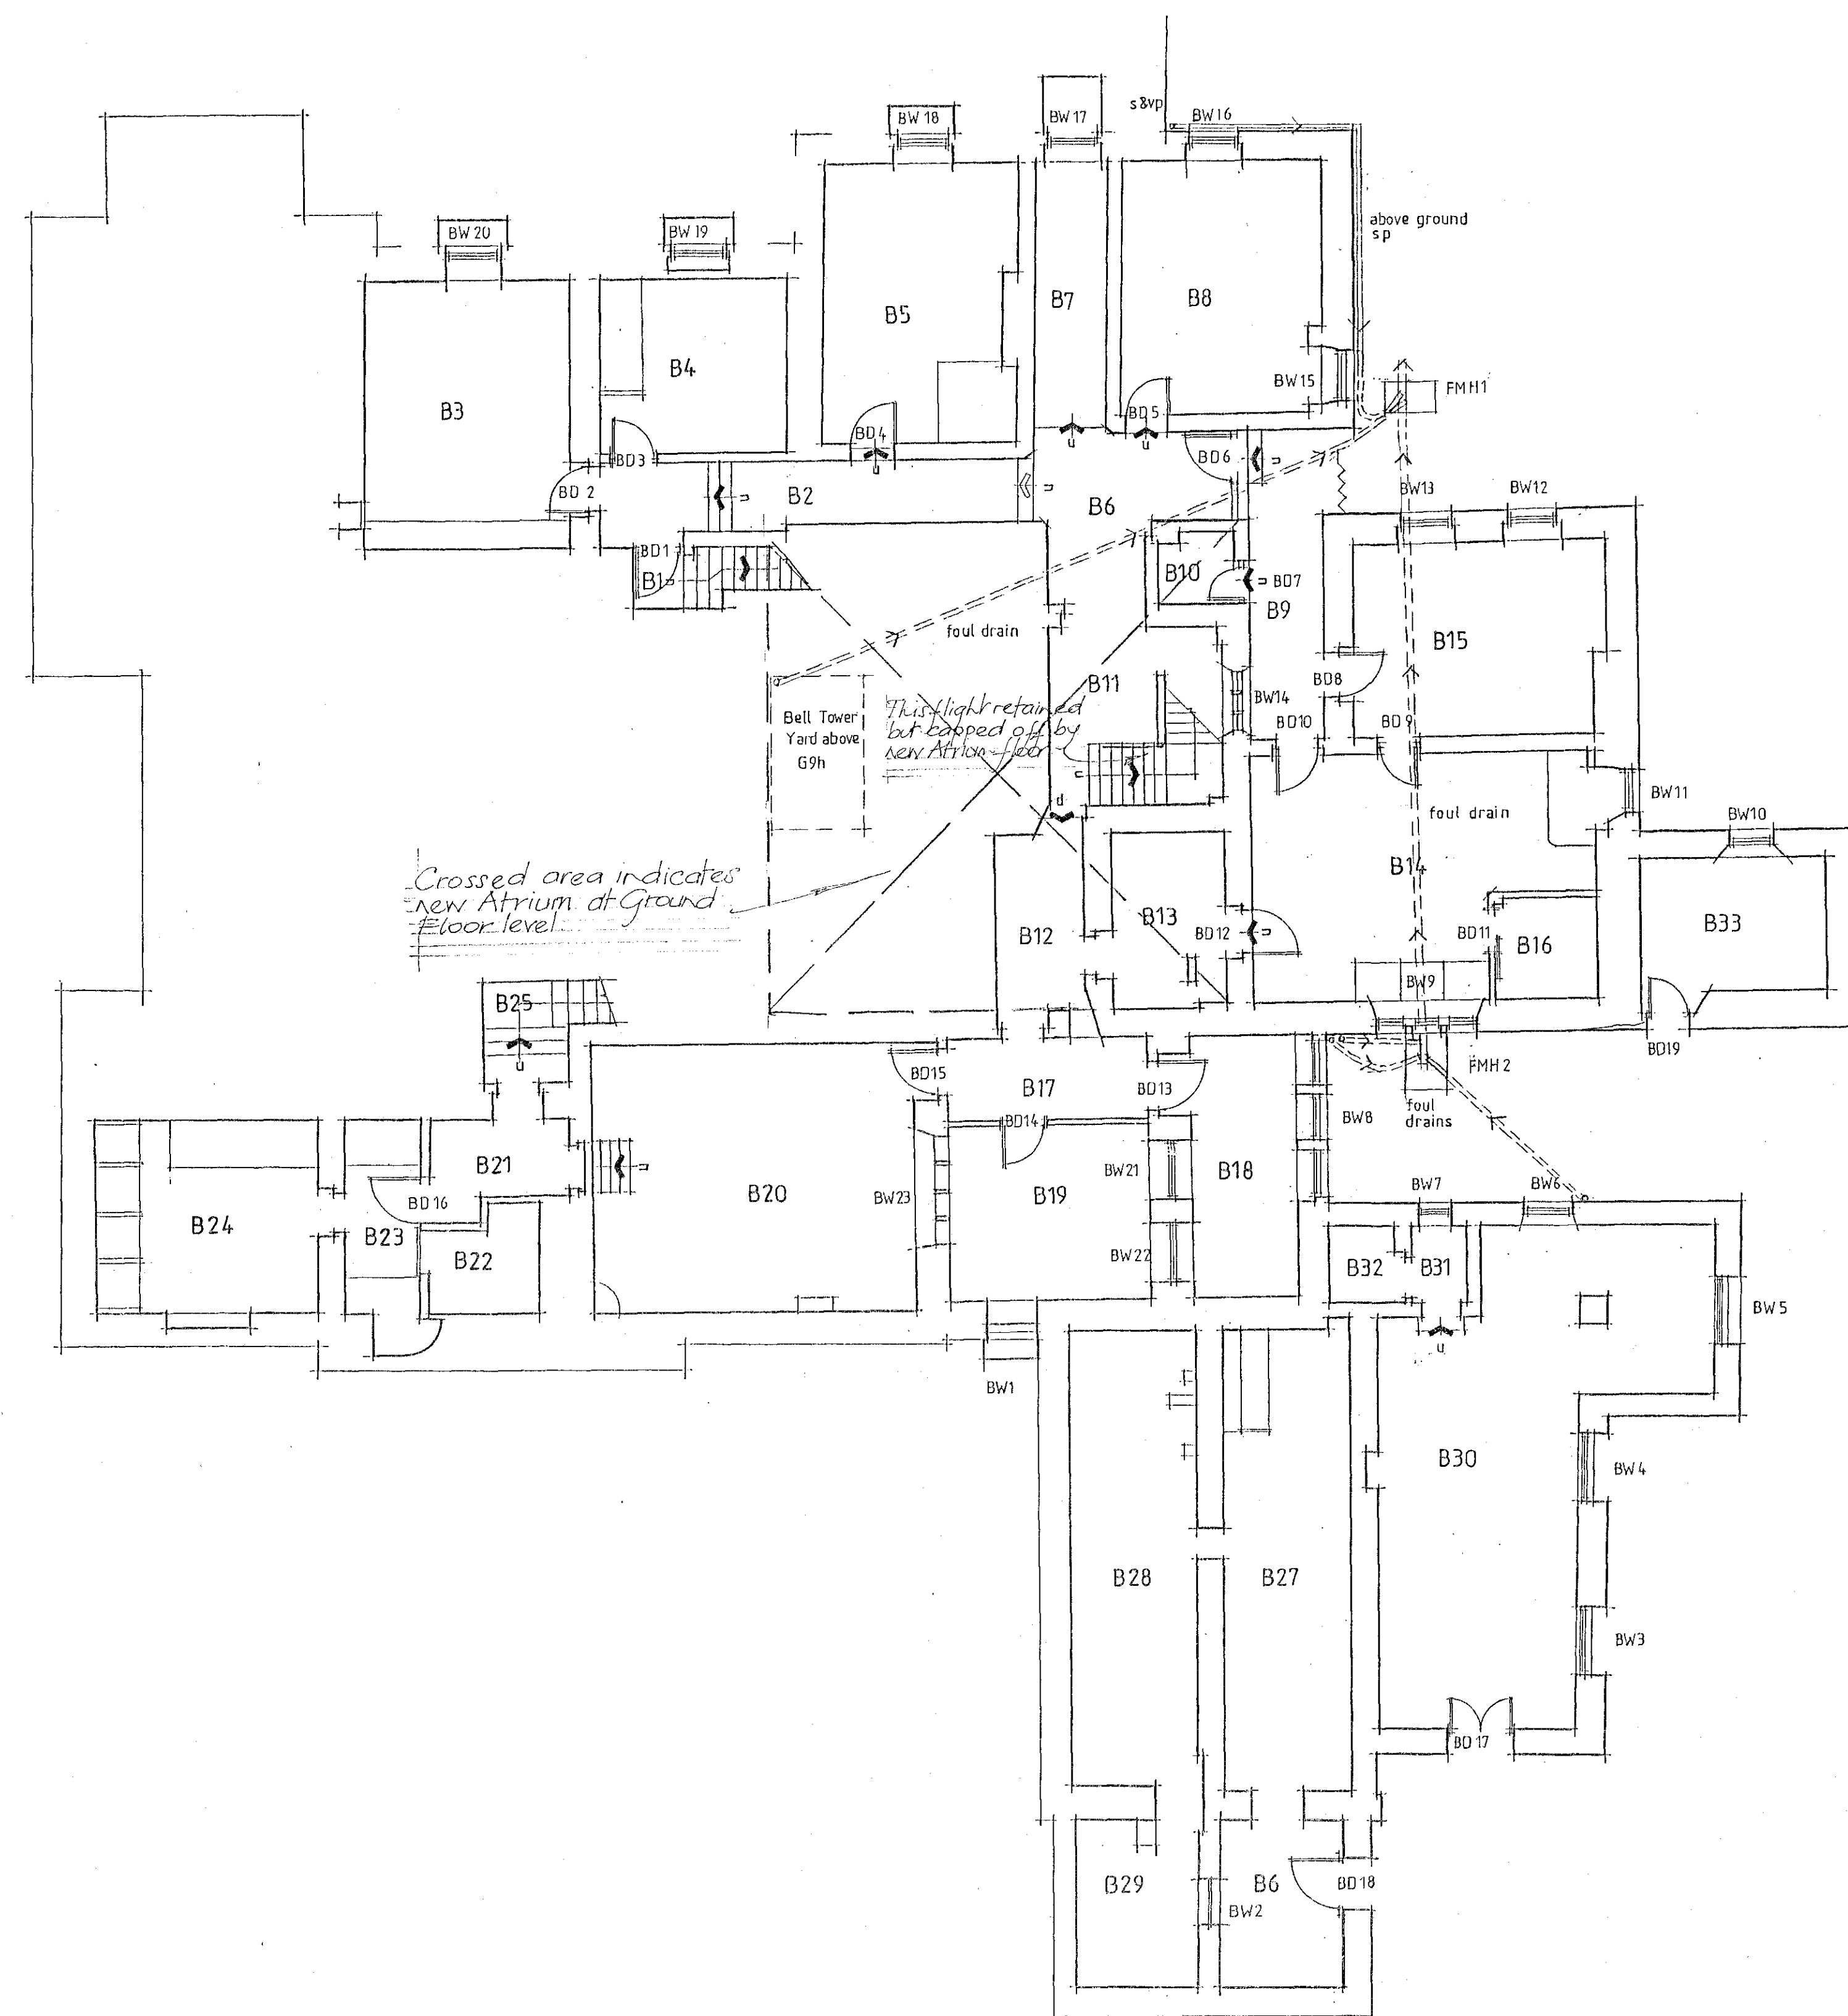


Proposed Plans

Lower Ground Floor & Basement

STANDEN HALL, PENDLETON, CLITHEROE

Francis Johnson & Partners. Scale 1:100
Architects 'Craven House' Drawn August 2016
16 High Street, Buxington Drg N°
East Yorkshire YO16 4PT
Tel 01262 674043
info@francisjohnson-architects.co.uk

27.43/110