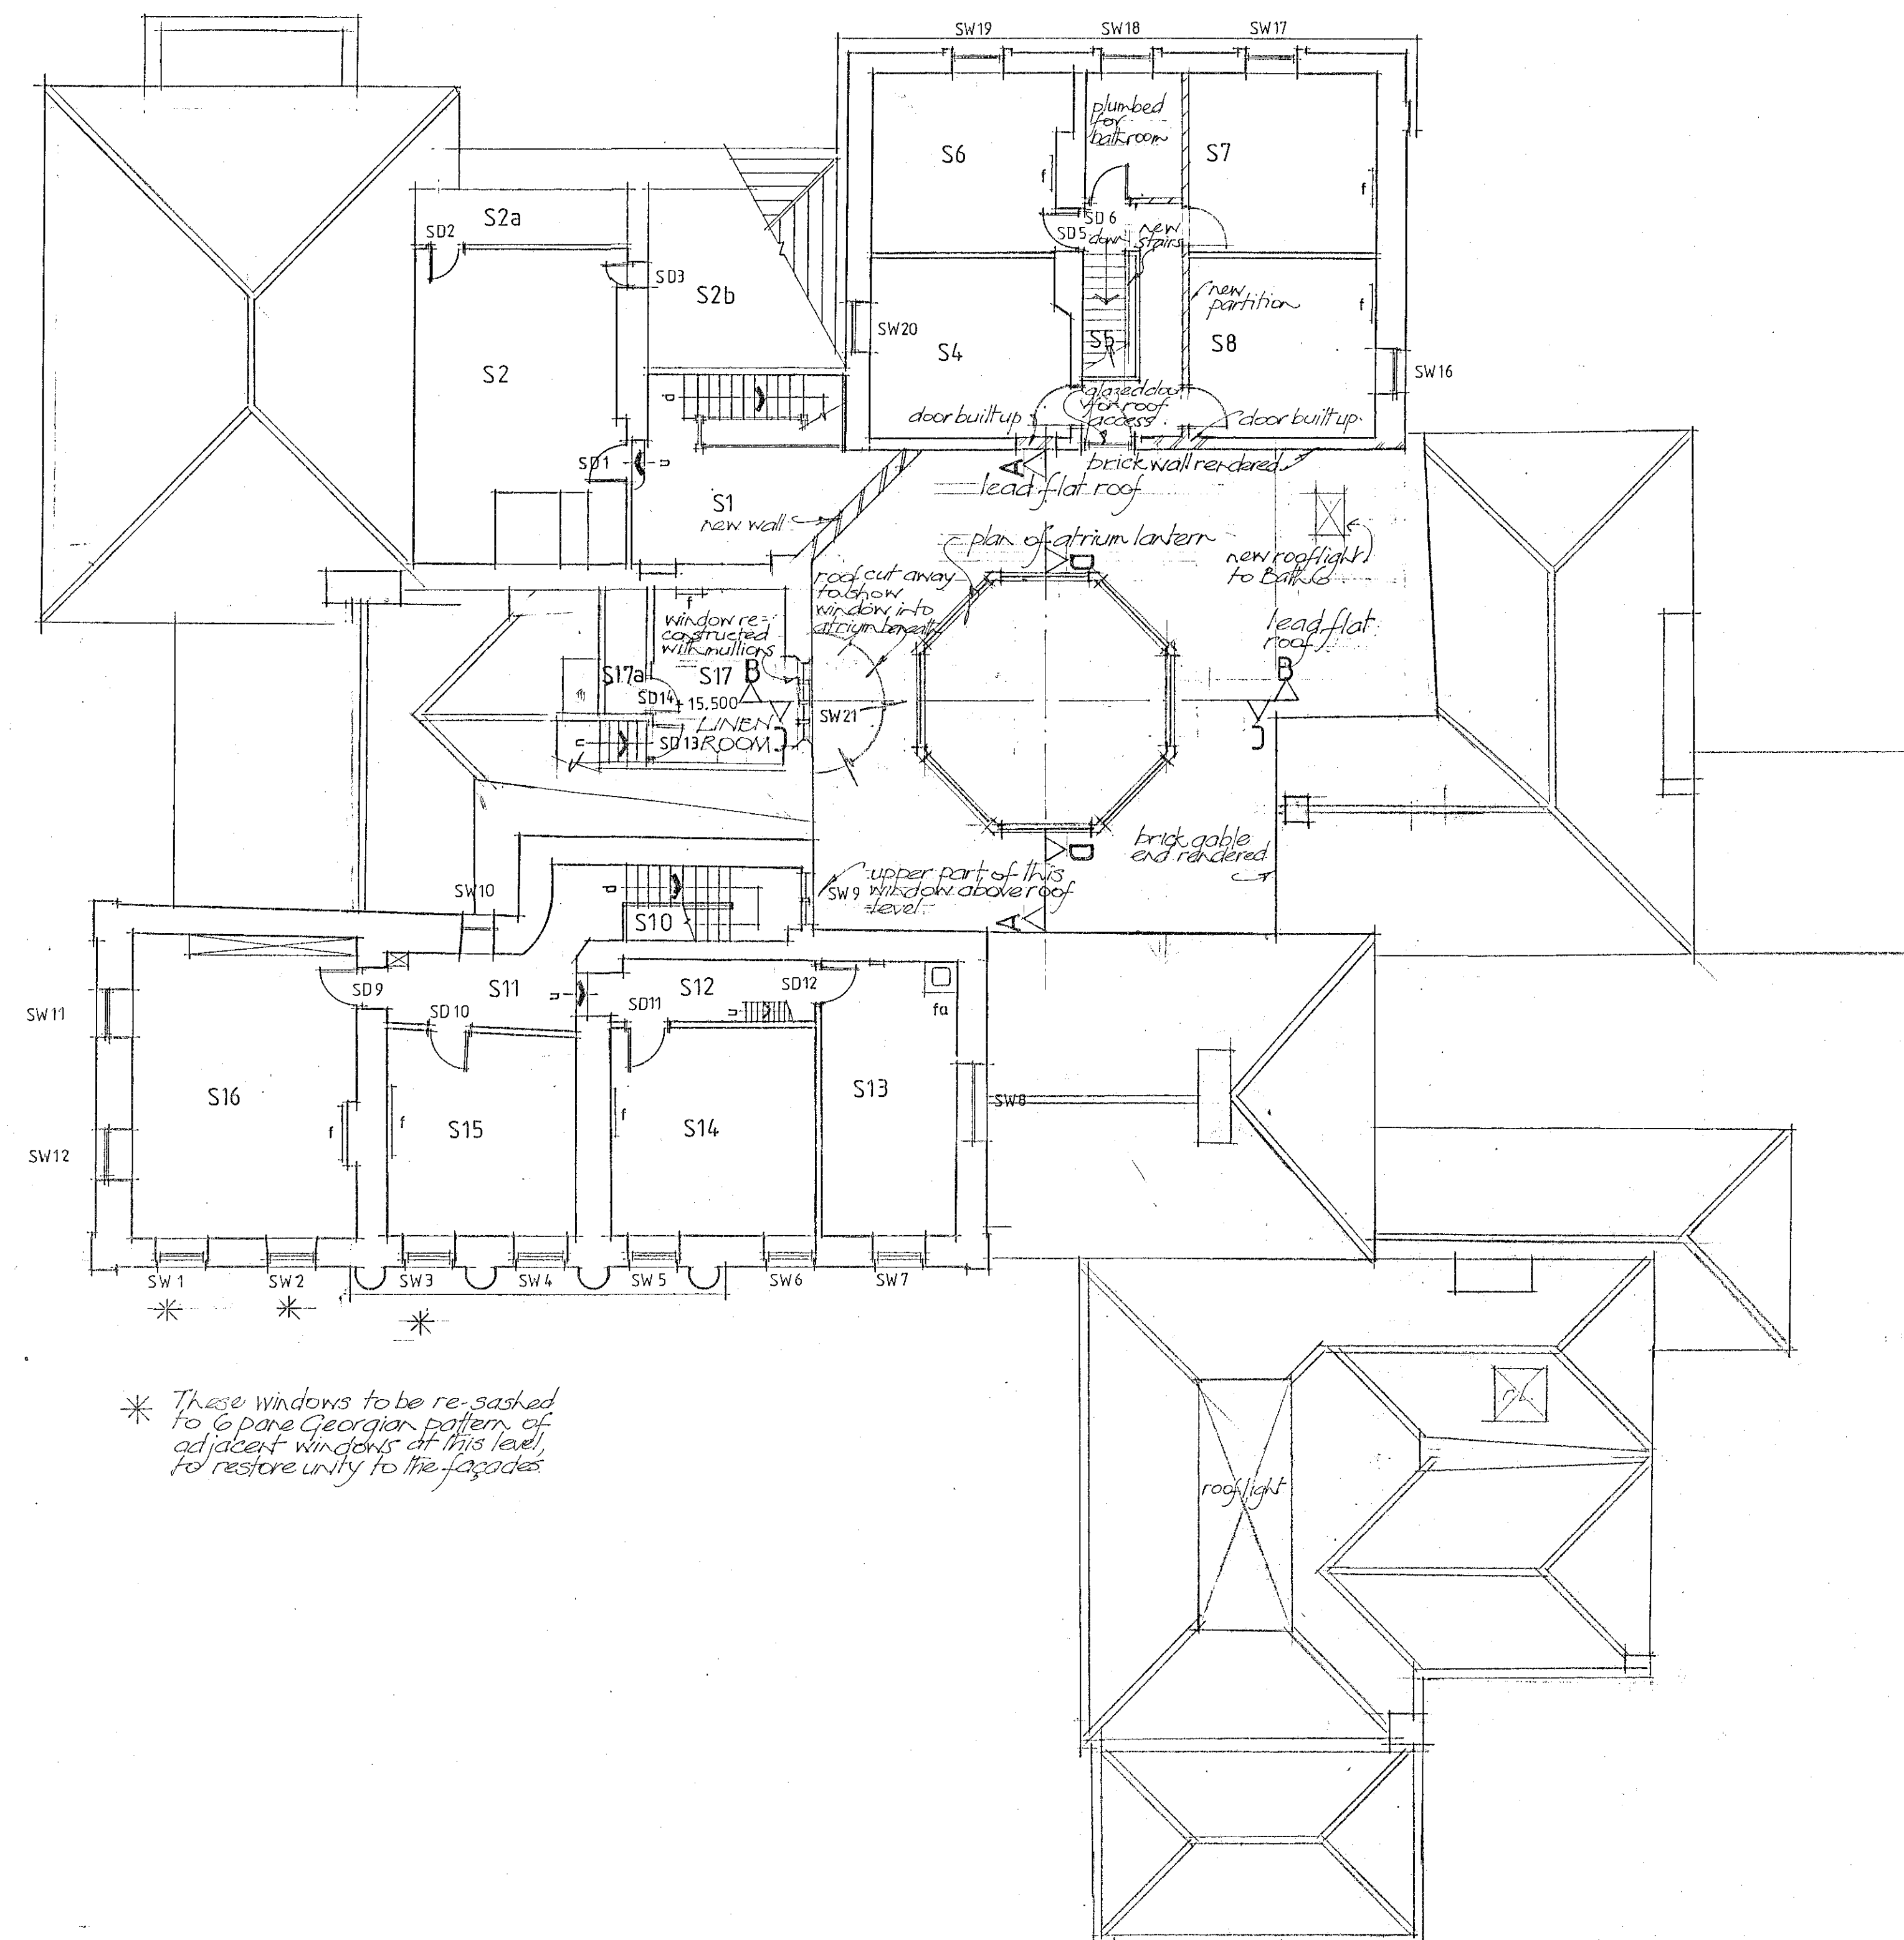
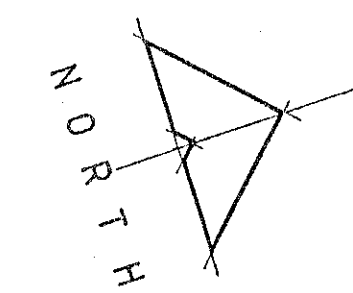


**Proposal Plans -
Second Floor**

STANDEN HALL, PENDLETON, CLITHEROE

Francis Johnson & Partners
Architects - 'Craven House'
16 High Street, Eridington
East Yorkshire YO16 4PT
Tel: 01262 674043
info@francis-johnson-architects.co.uk

Scale: 1:100
Drawn: August 2016
Dwg. No.
2743/113