



This drawing is to be read in conjunction with all relevant Architect, consultant and specialist drawings and specifications. The Architect is to be notified of any discrepancies before proceeding. Do not scale from this drawing. All dimensions and levels are to be checked on site. This drawing is subject to copyright. All work carried out before Planning and Building Permission has been granted is at the contractor's risk.

All Dimensions to be checked on site. Walls shown on plans are not to be assumed to be solid & should be checked for thickness, construction, load bearing capacity & stability.

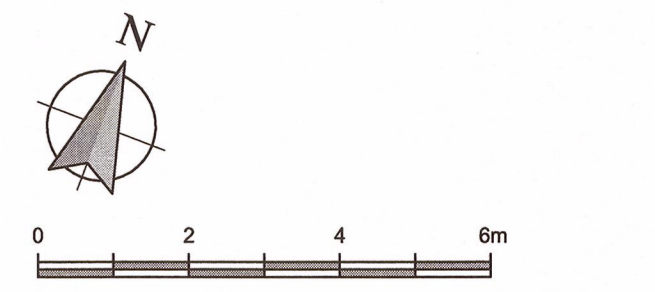


- ABBREVIATIONS**
- CH Ceiling Height
 - CHC Ceiling Height
 - CL Cover Level
 - EH Eaves Height
 - FL Finished Floor Level
 - GL Ground Level
 - HL Half Height
 - HLH Half Height
 - HLH Half Height
 - RWP Rain Water Pipe
 - RWP Rain Water Pipe
 - SPF Soil Proofing
 - TF Top of Frame
 - TY Top of Wall
 - USB Under Side of Beam
- NOTE**
- © 2016 SPA Architects

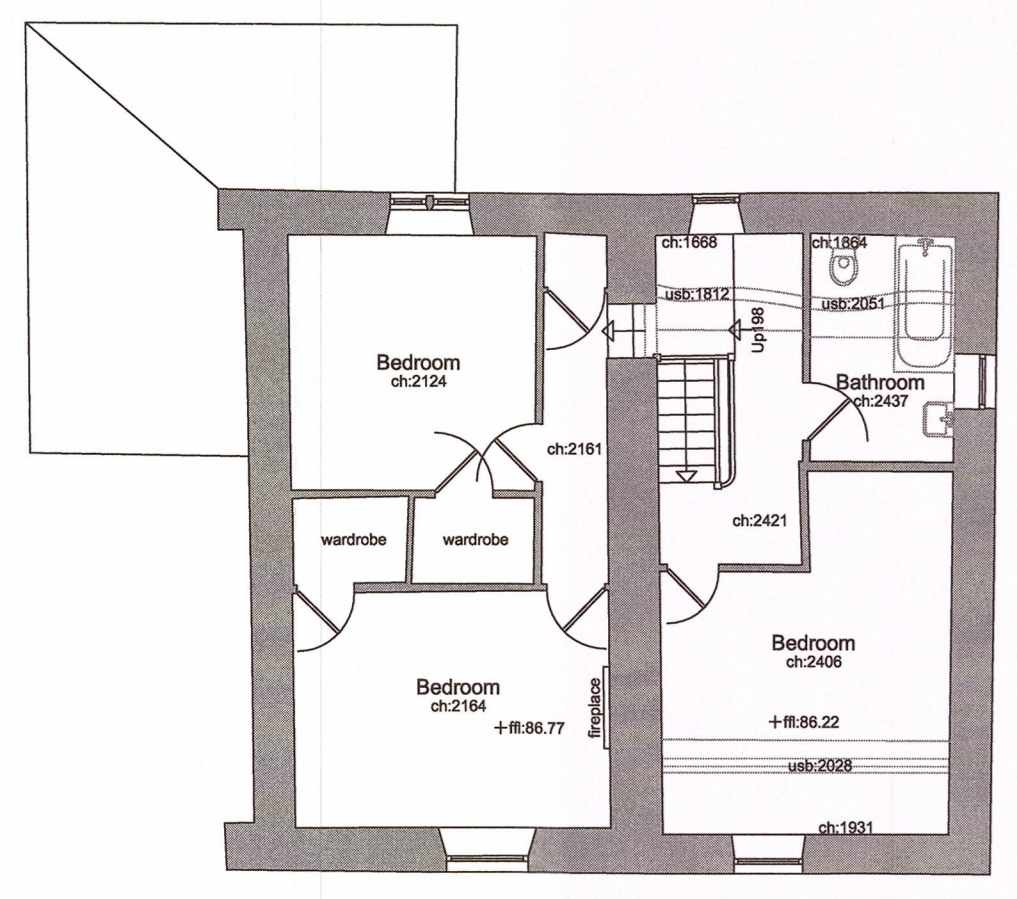


First Floor Plan




South Elevation
▼ 80.00m above OS Datum

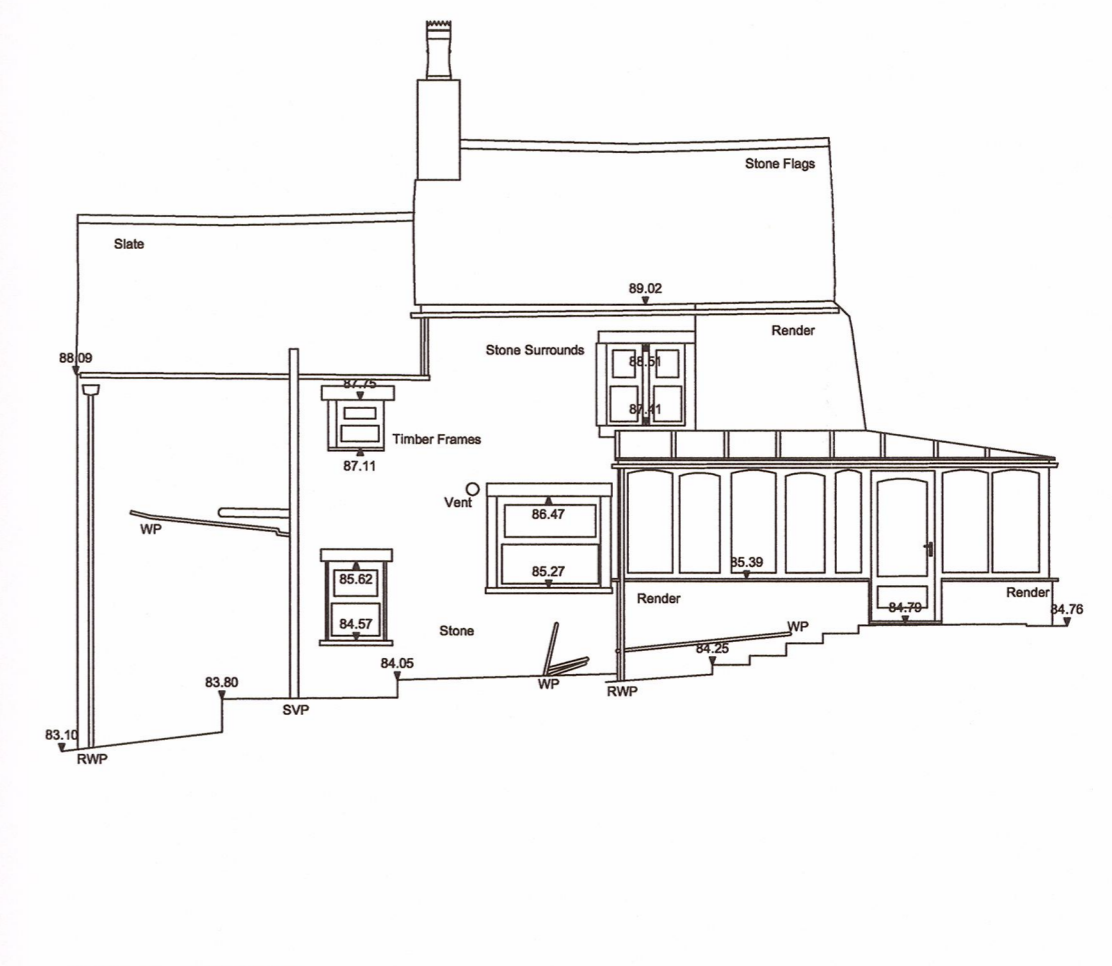


North Elevation
▼ 80.00m above OS Datum

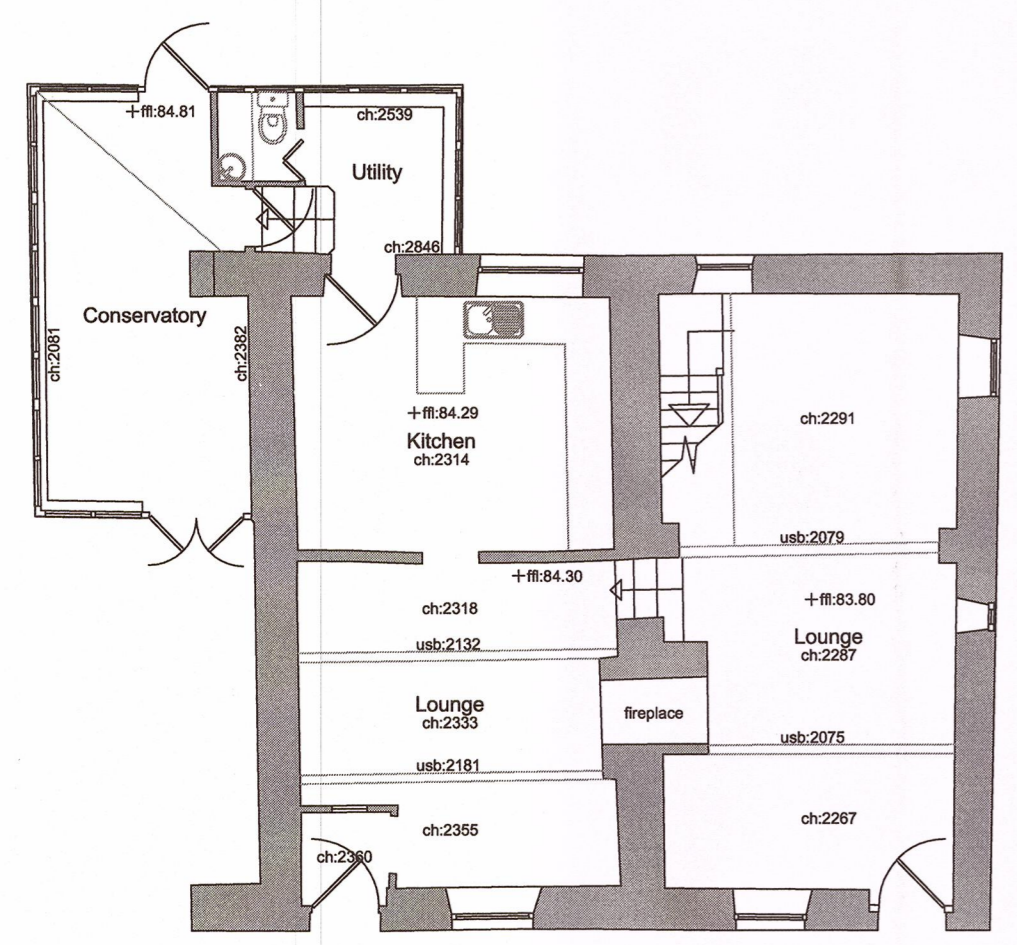

Ground Floor Plan

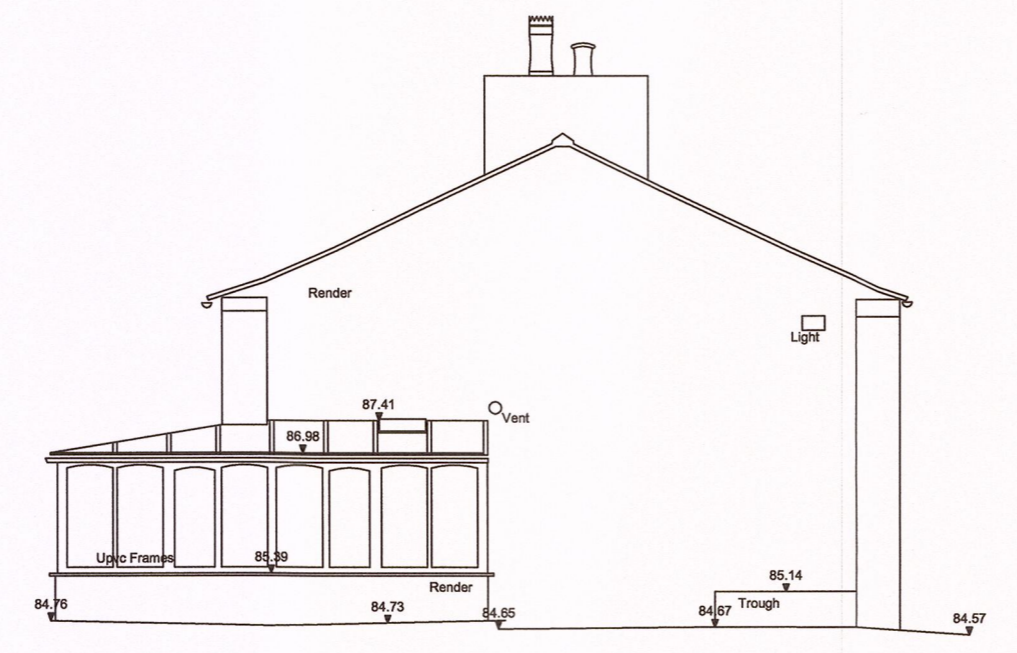

West Elevation
▼ 80.00m above OS Datum

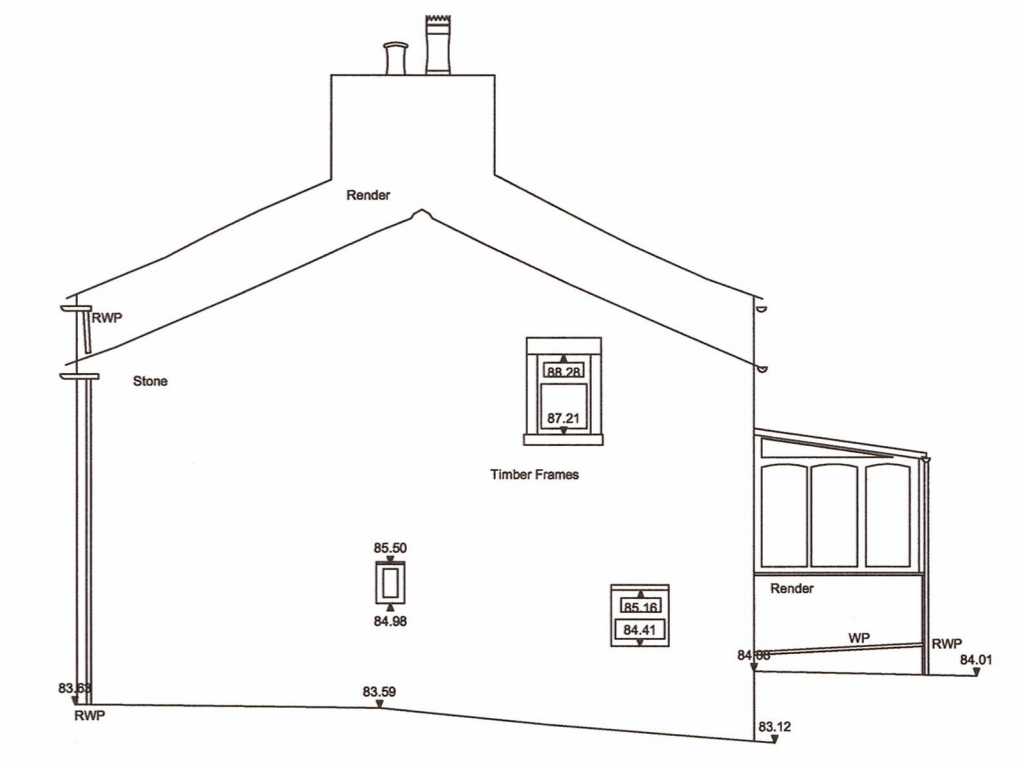

East Elevation
▼ 80.00m above OS Datum

320160901P

Client
Mr and Mrs Warburton

Job Title
Proposed Alterations and Extension to:
Trout Beck
Eaves Hall Lane
West Bradford
Clitheroe
BB7 3JG

Drawing Title
Existing Floor Plans and Elevations

Scale
1:100 @ A1

Date
July 2016

Drawn
TnC/AD

spa
SUNDERLAND PEACOCK ARCHITECTS

SUNDERLAND PEACOCK & ASSOCIATES LTD.
HAZELMEAD, PHILIPPS ROAD, CLITHEROE
LANCASHIRE, BB7 2AG
T 01200 423178 F 01200 423208
E info@sunderlandpeacock.com
www.sunderlandpeacock.com

5205 - 02