


All Dimensions to be checked on site. Walls shown on plans are not to be assumed to be solid & should be checked for thickness, construction, load bearing capacity & stability.



CH	Cable Height
CL	Cover Level
GU	Gully
MH	Man Hole
TL	Threshold Level
TP	Telegraph Pole

All levels and coordinates relate to CG836 using GNSS data

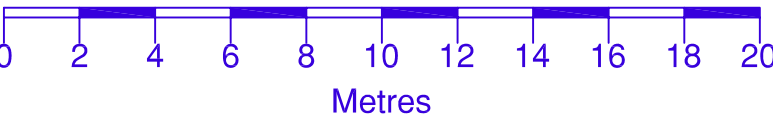

TriCAD
Solutions Ltd.
BUILDING & LAND SURVEYORS

Site Address
Robin Hill
Talbot Bridge
Bashall Eaves. BB7 3NA

Project Description
Site Survey

Scale	Date	Drawn By
1:200@A1	19/02/2015	MW/TS

TRI-1387-01