



Section 1

▼ 130.00m above OS Datum

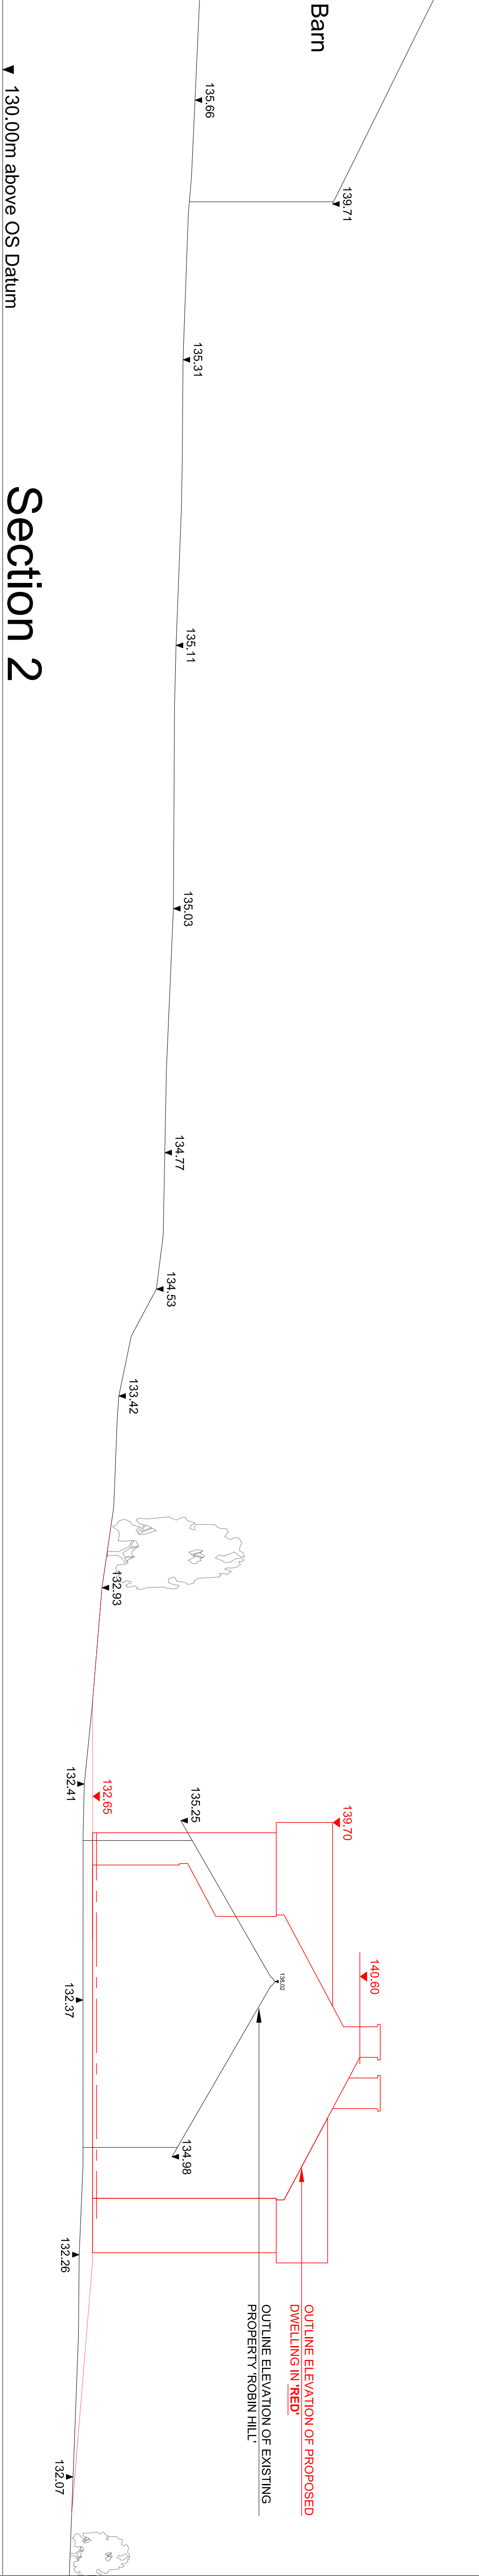

Section 2

▼ 130.00m above OS Datum

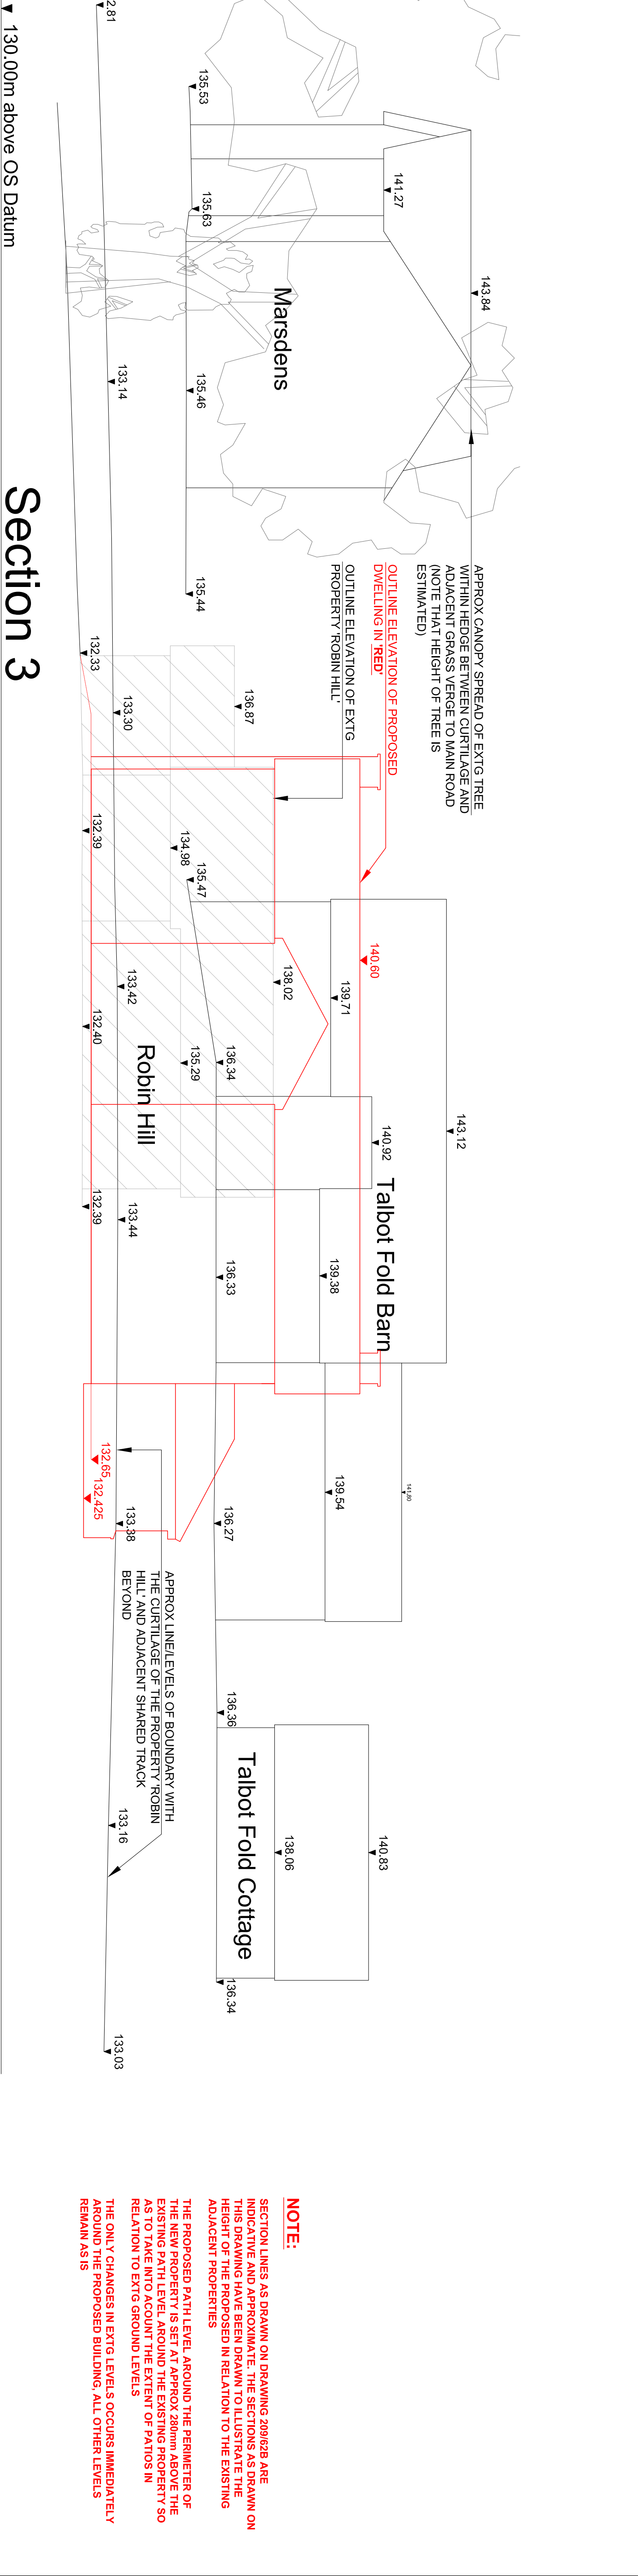

Section 3

▼ 130.00m above OS Datum

PROJECT	THE
Robin Hill Talbot Bridge Bashall Eaves BB7 3NA	Site Sections Showing Relative Heights To Adjacent Properties