



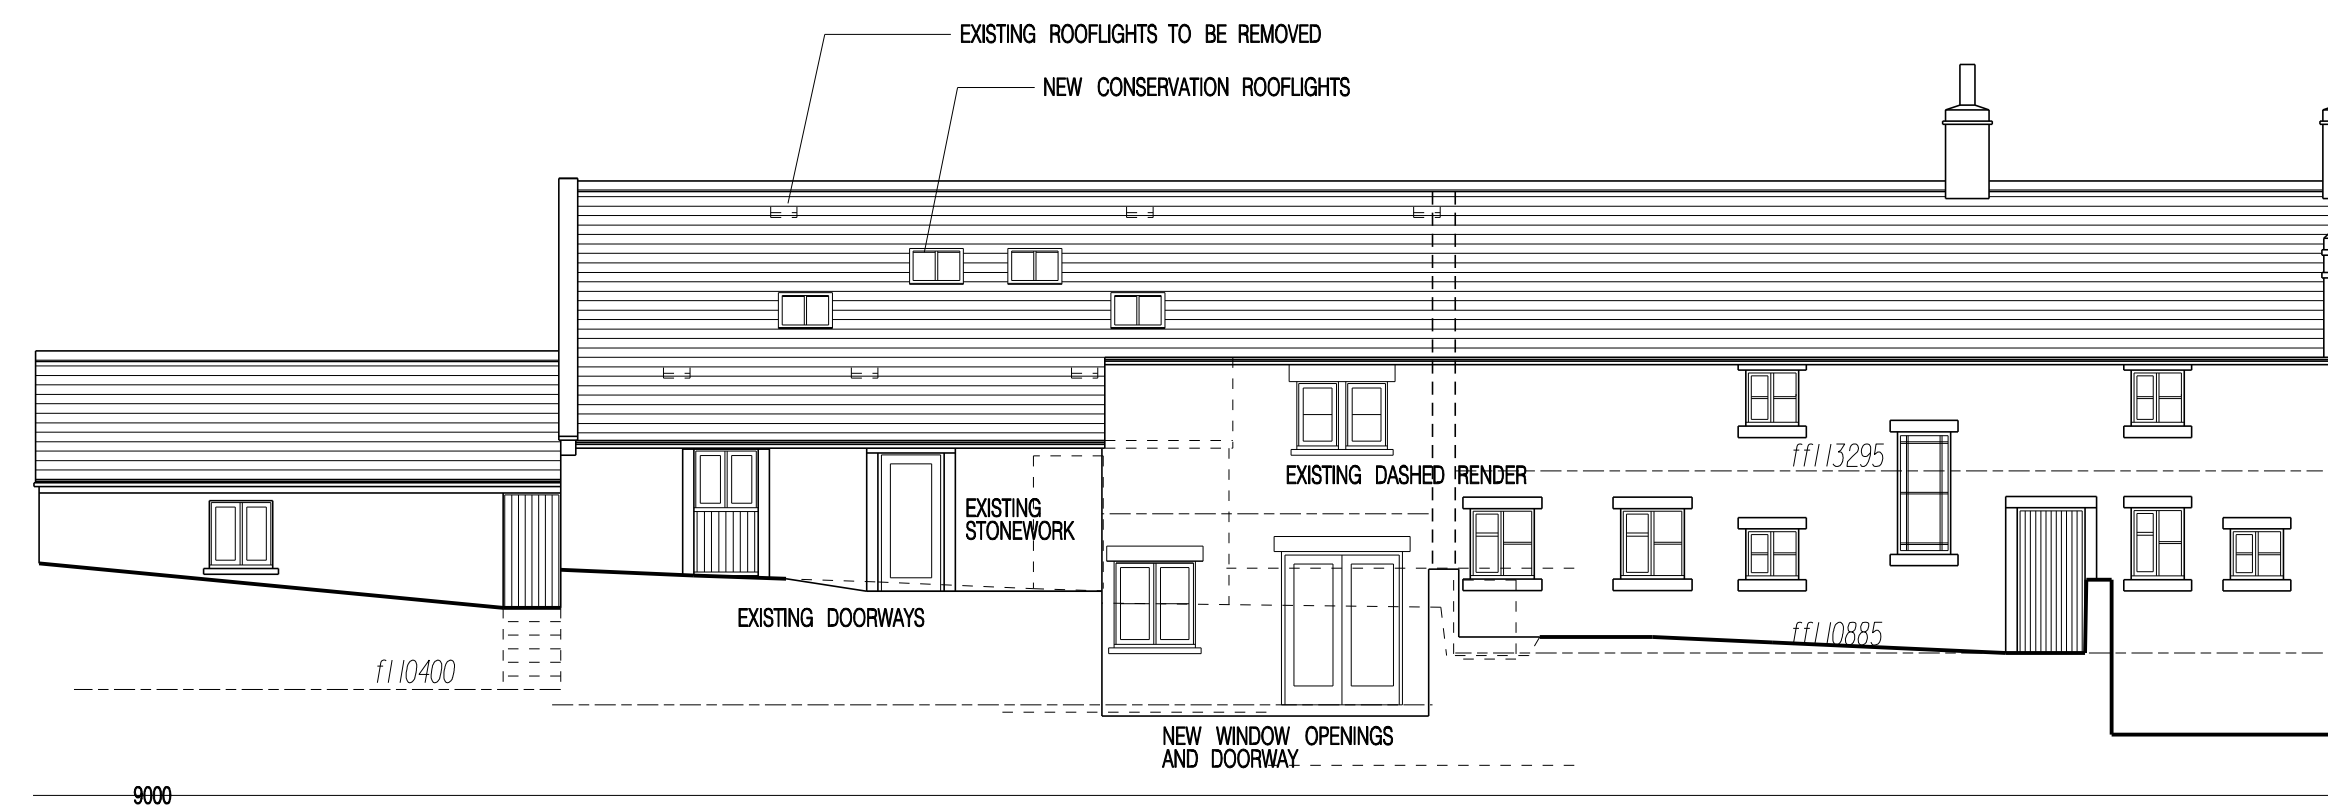


NORTH EAST ELEVATION

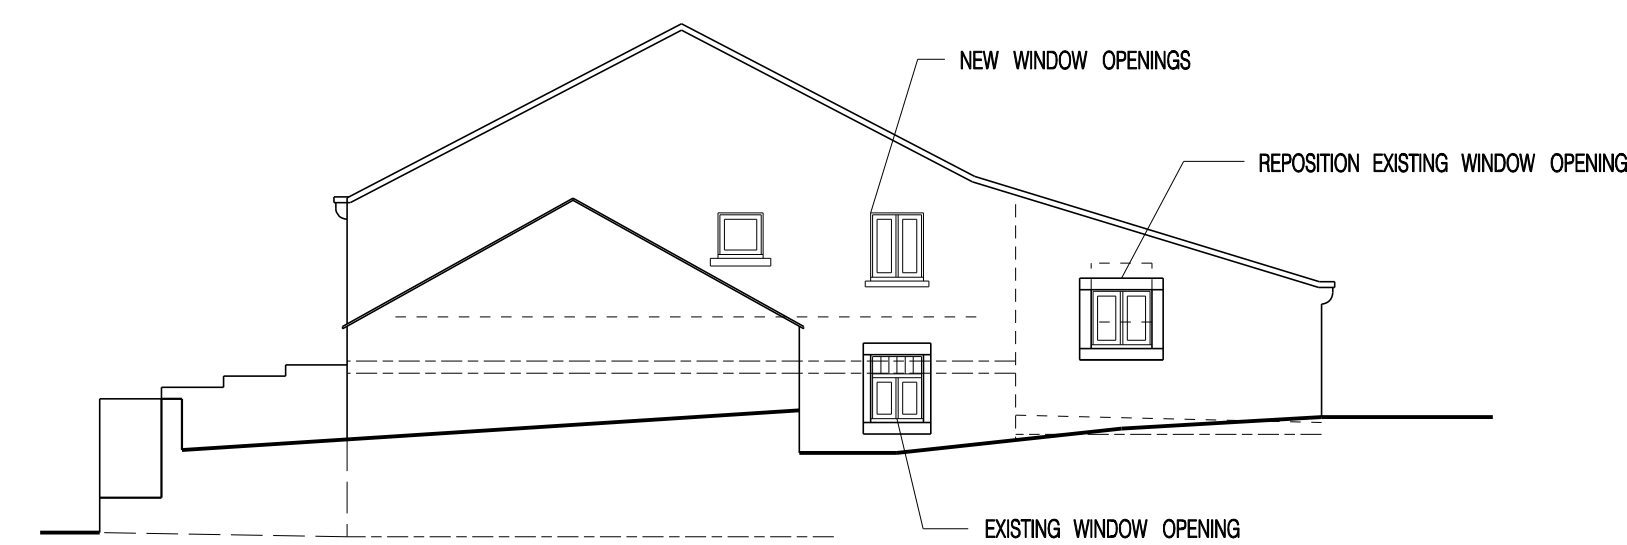

970


NORTH WEST ELEVATION

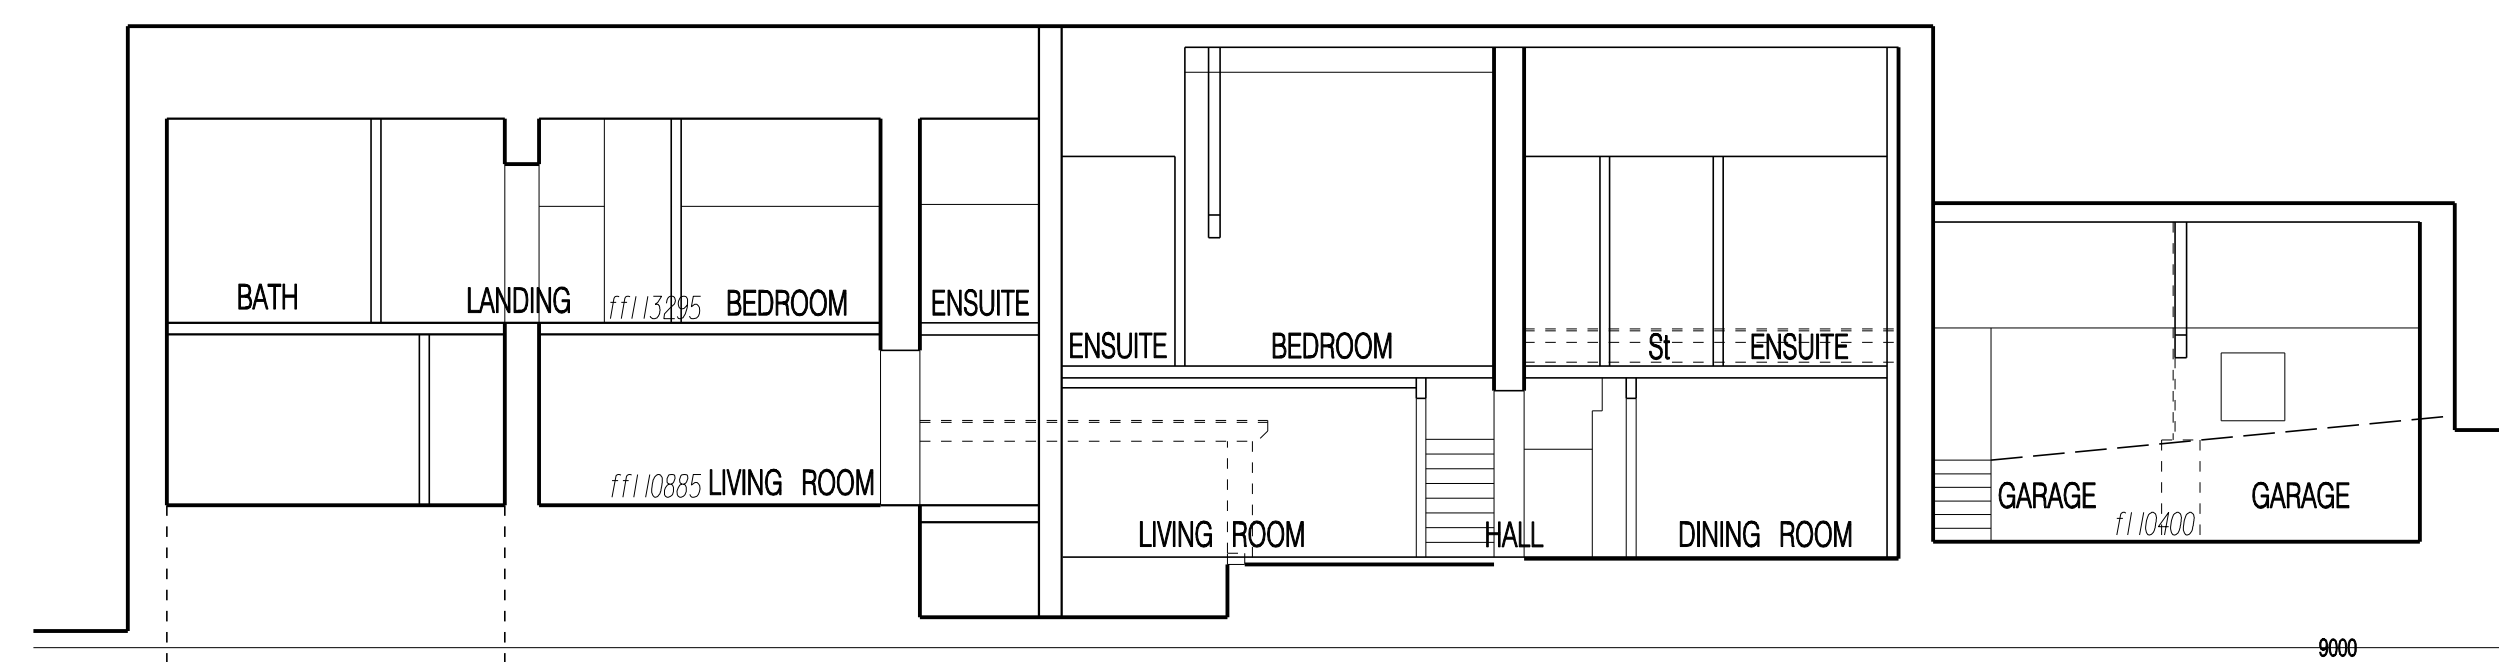

Rev	Date	Description
-----	------	-------------

imp architect

China Street, Lancaster, LA1 1

Tel 01524 60521 Fax 01524 60522
e-mail: design@imp-architects.co.uk

www: jmp-architects.com

Contract	
----------	--

COWLEY BROOK FARM

LONGRIDGE

Client
Mr. O. QUICK & Mr. K

Mrs C QUICK & Mrs R

Title	
-------	--

PROPOSED PLANS, SECTIONS
AND ELEVATIONS

AND ELEVATIONS

1	2	
---	---	---	---	---	---	---	---	---	----	----	-----	-----	

Date | Scale @ A1

16-8-16 | 1 : 100

Job	Number
-----	--------

L 3311/05
