


Elevations -


- Roof - Blue Slate
- Walls - Coursed Stone
- Windows - Painted Timber Frames with double glazing. Stone window surrounds
- Rainwater Goods - Black PPC Aluminium
- Front Door - Painted Timber
- Chimney - Stone Chimney Stack

Floor Plan -

1. Bedroom 1
2. Wardrobe
3. Bedroom 2
4. Bathroom
5. Cupboard
6. Living / Dining / Kitchen
7. Entrance Hall

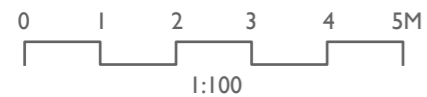

Front Elevation

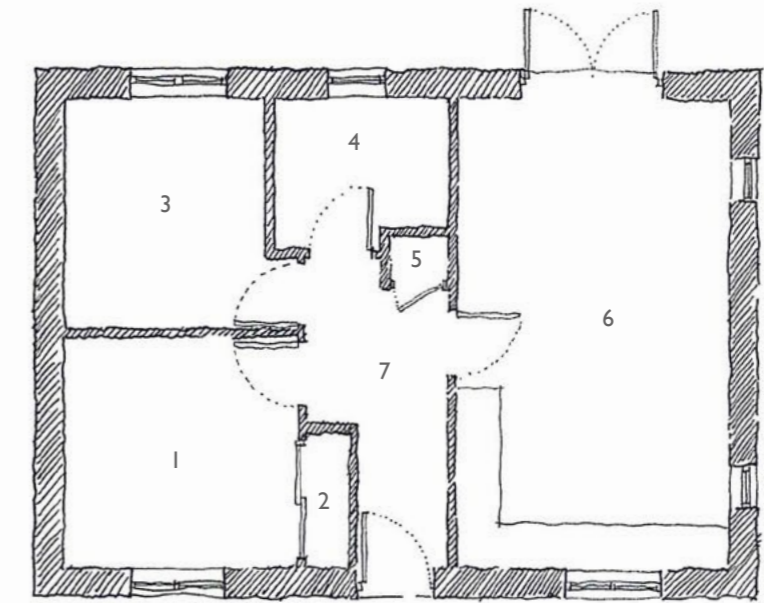

Floor Plan



Rear Elevation