

Elevations -


- Roof - Blue Slate
- Walls - Random Coursed Stone with a Stone String Course
- Windows - Painted Timber Frames with double glazing. Stone window surrounds
- Rainwater Goods - Black PPC Aluminium
- Front Door - Painted Timber
- Chimney - Stone Chimney Stack

Ground Floor Plan -


1. Kitchen / Dining
2. Utility
3. Cupboard
4. Living Room
5. W.C
6. Entrance Hall

First Floor Plan -


1. Bedroom 2
2. Bedroom 3
3. Bathroom
4. Cupboard
5. Landing
6. Bedroom 1
7. En-Suite
8. Cupboard

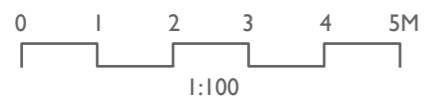


Front Elevation

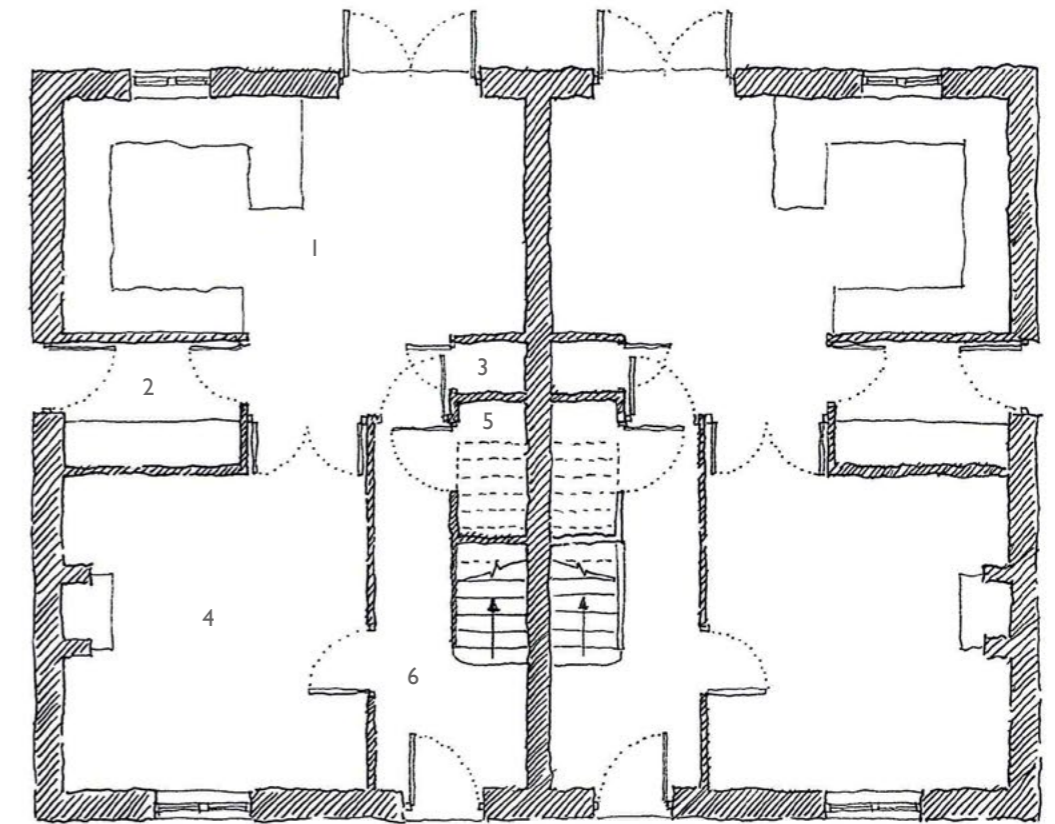

Ground Floor Plan

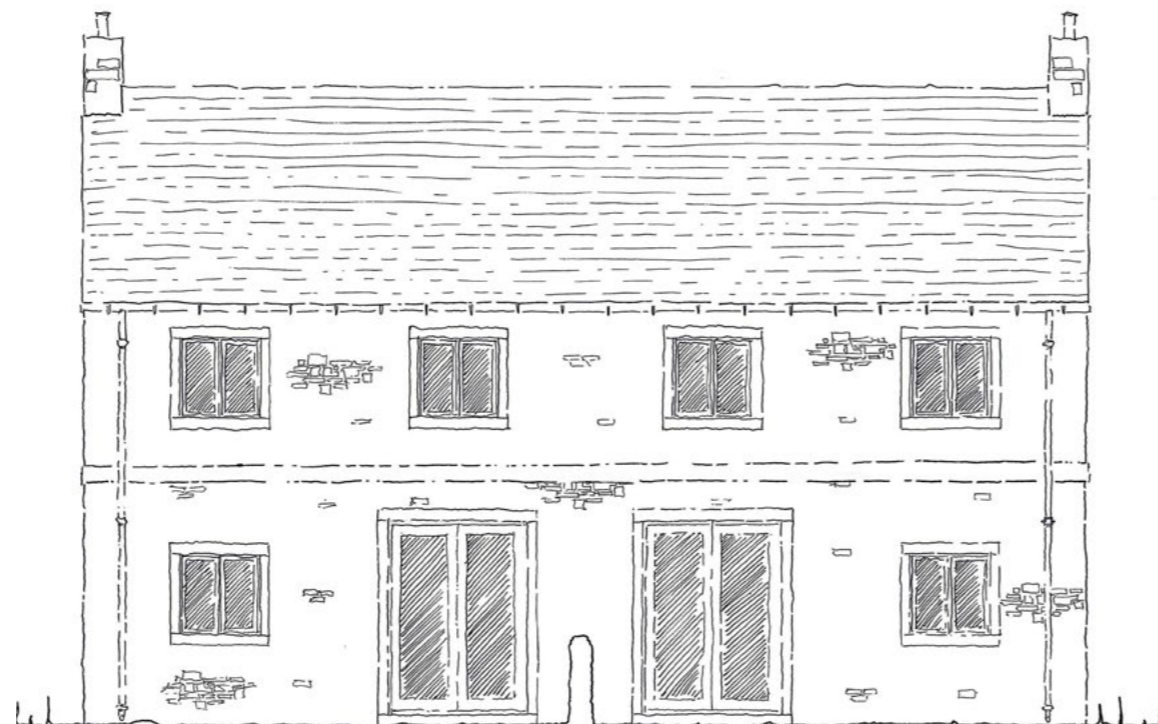

Rear Elevation

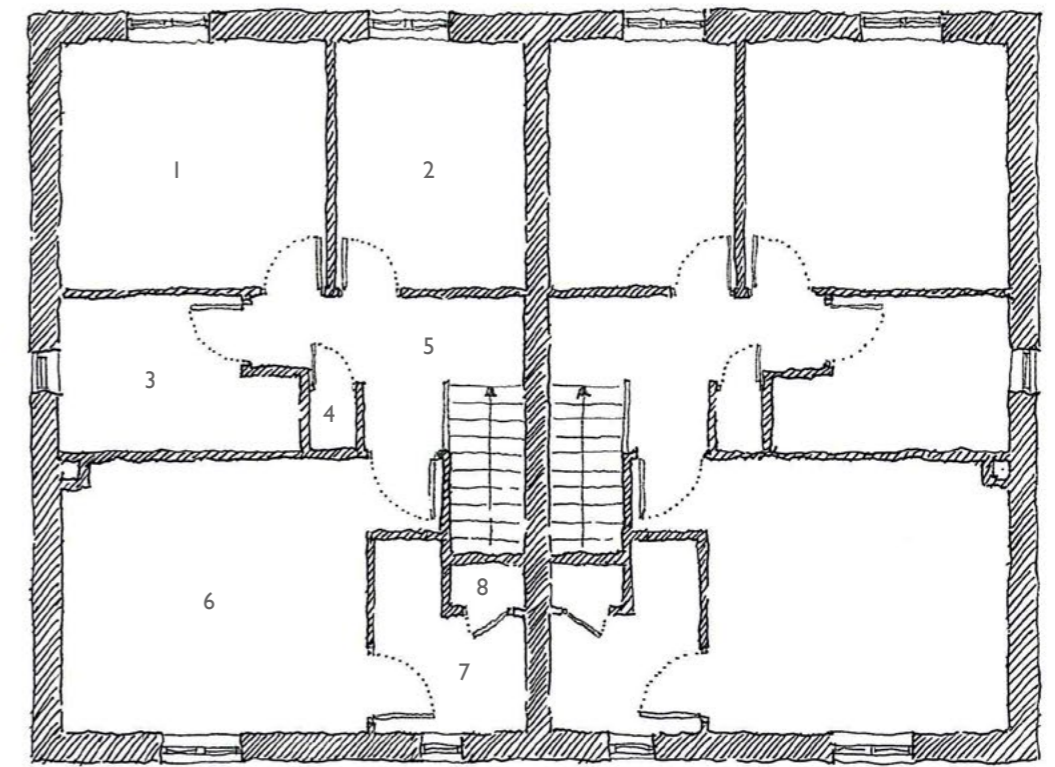

First Floor Plan