


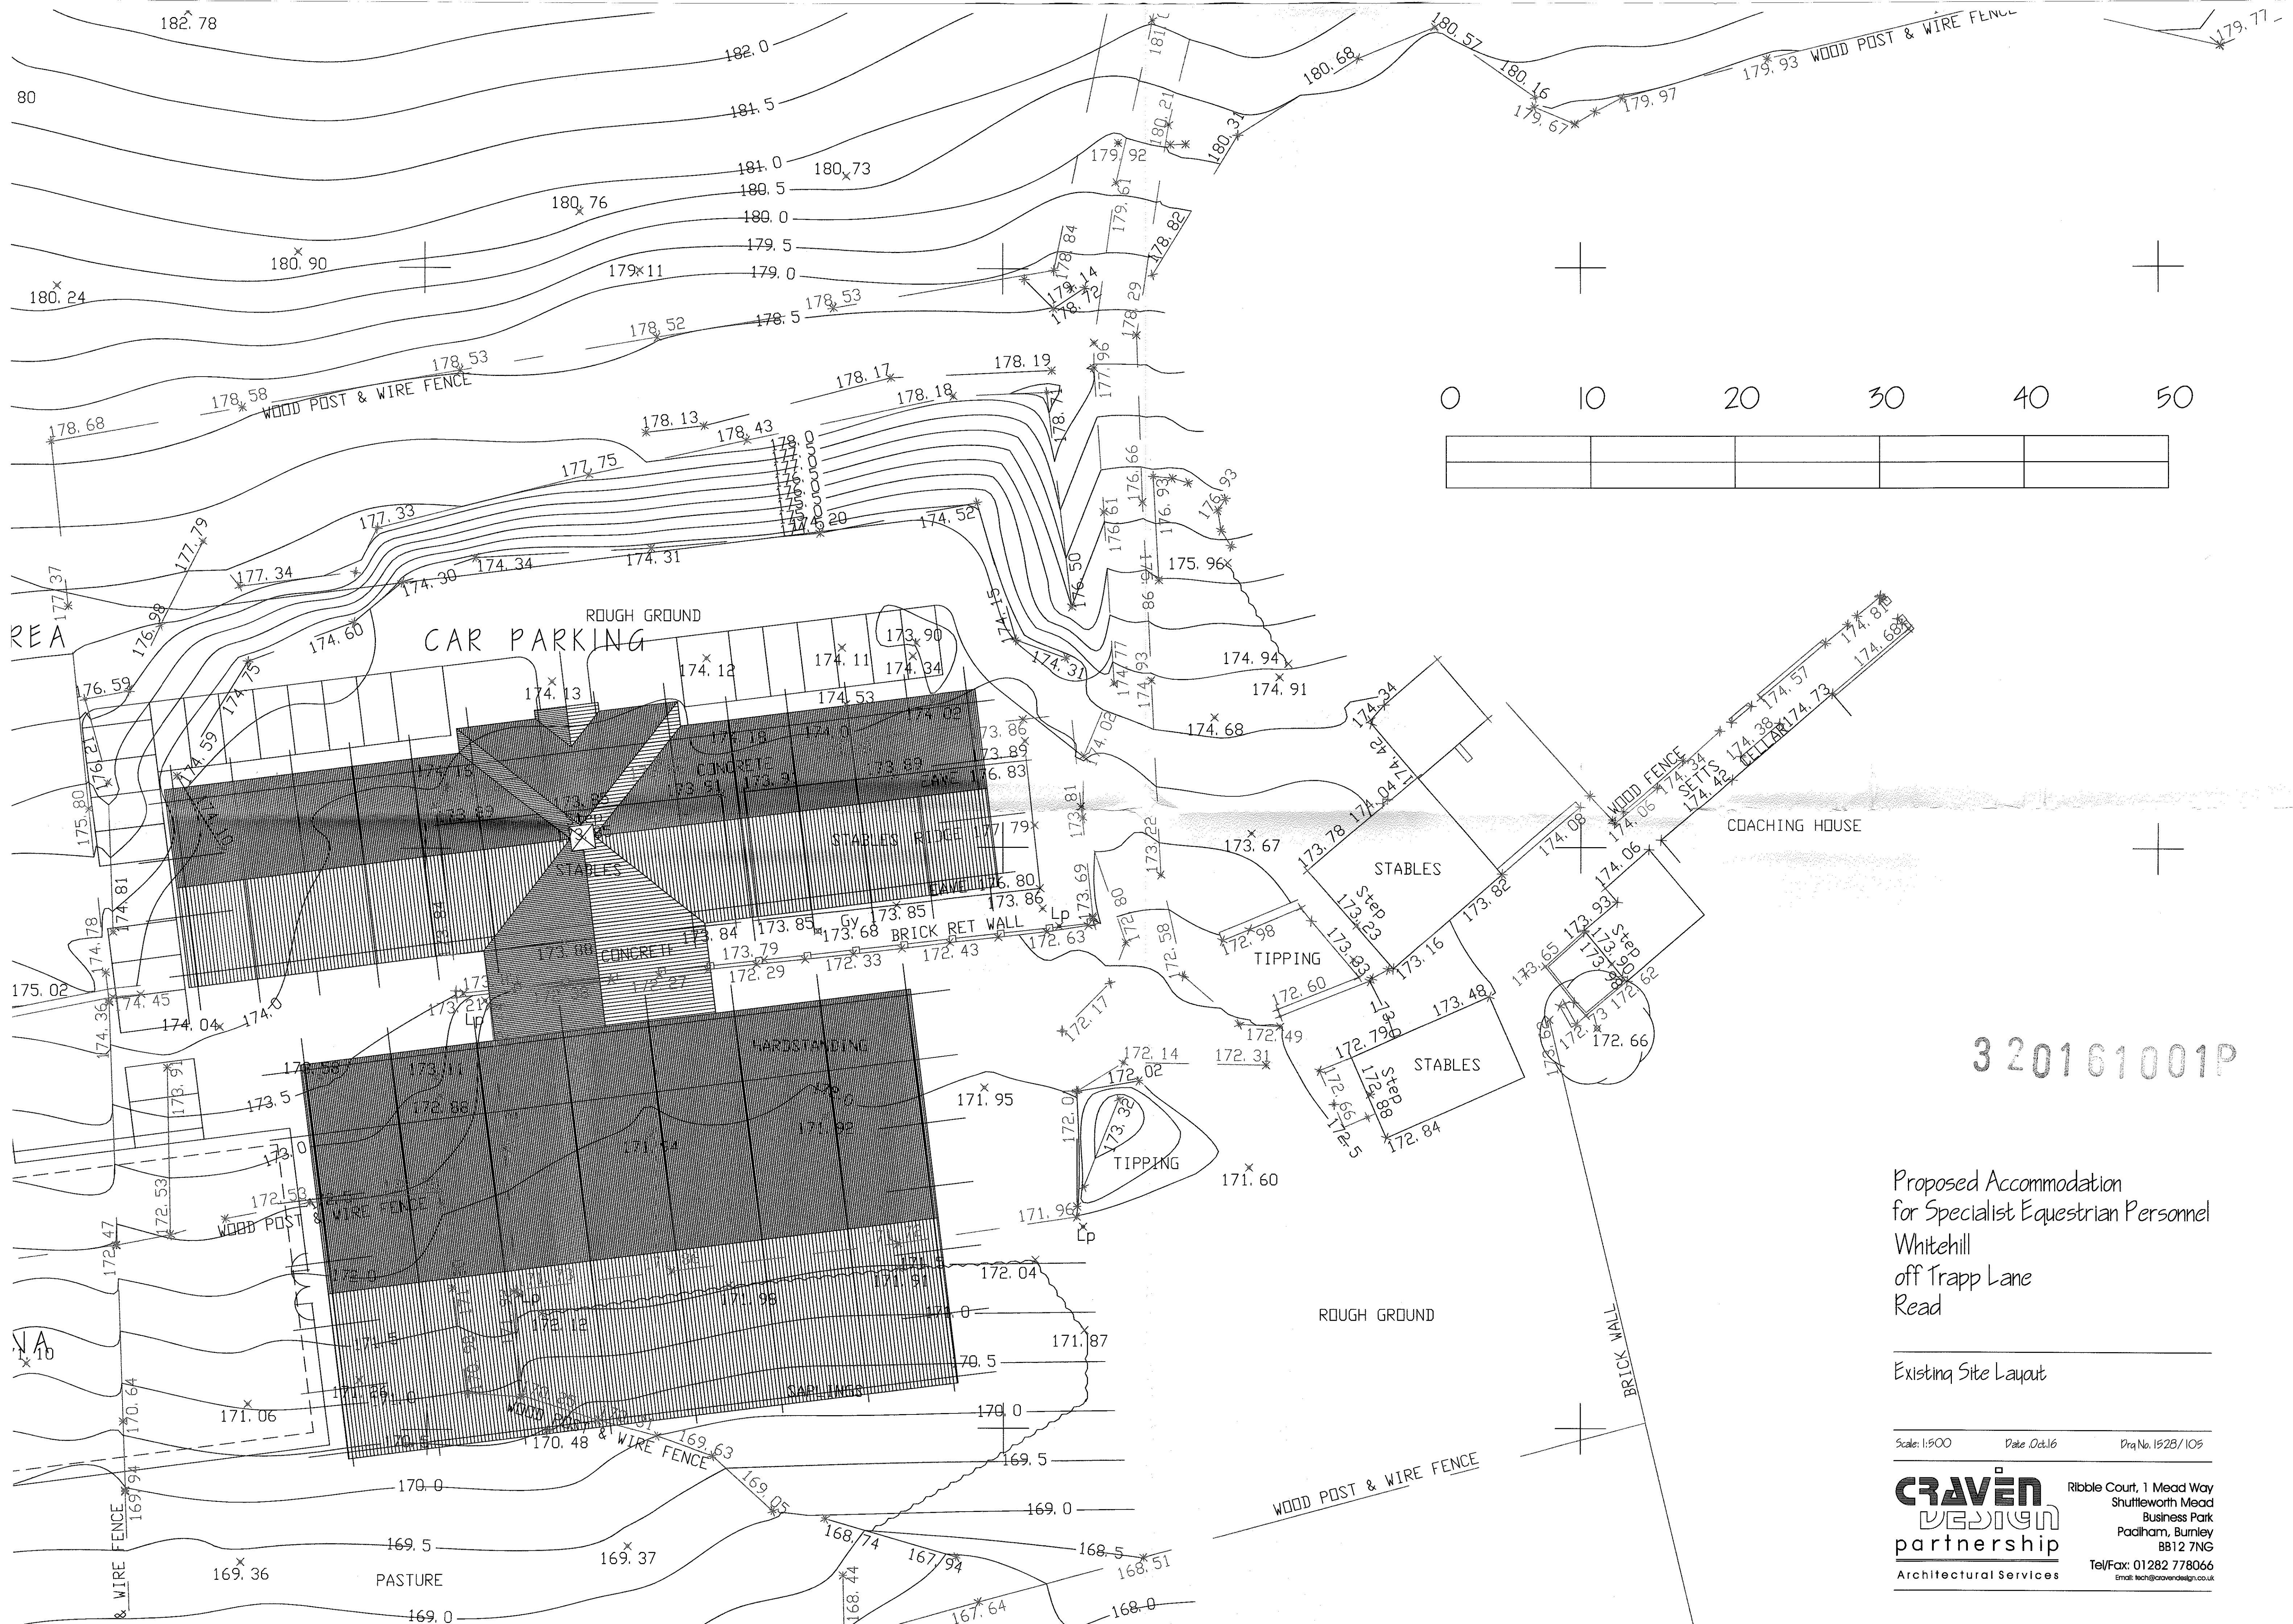

3 20161001P

Proposed Accommodation
for Specialist Equestrian Personnel
Whitehill
off Trapp Lane
Read

Existing Site Layout