


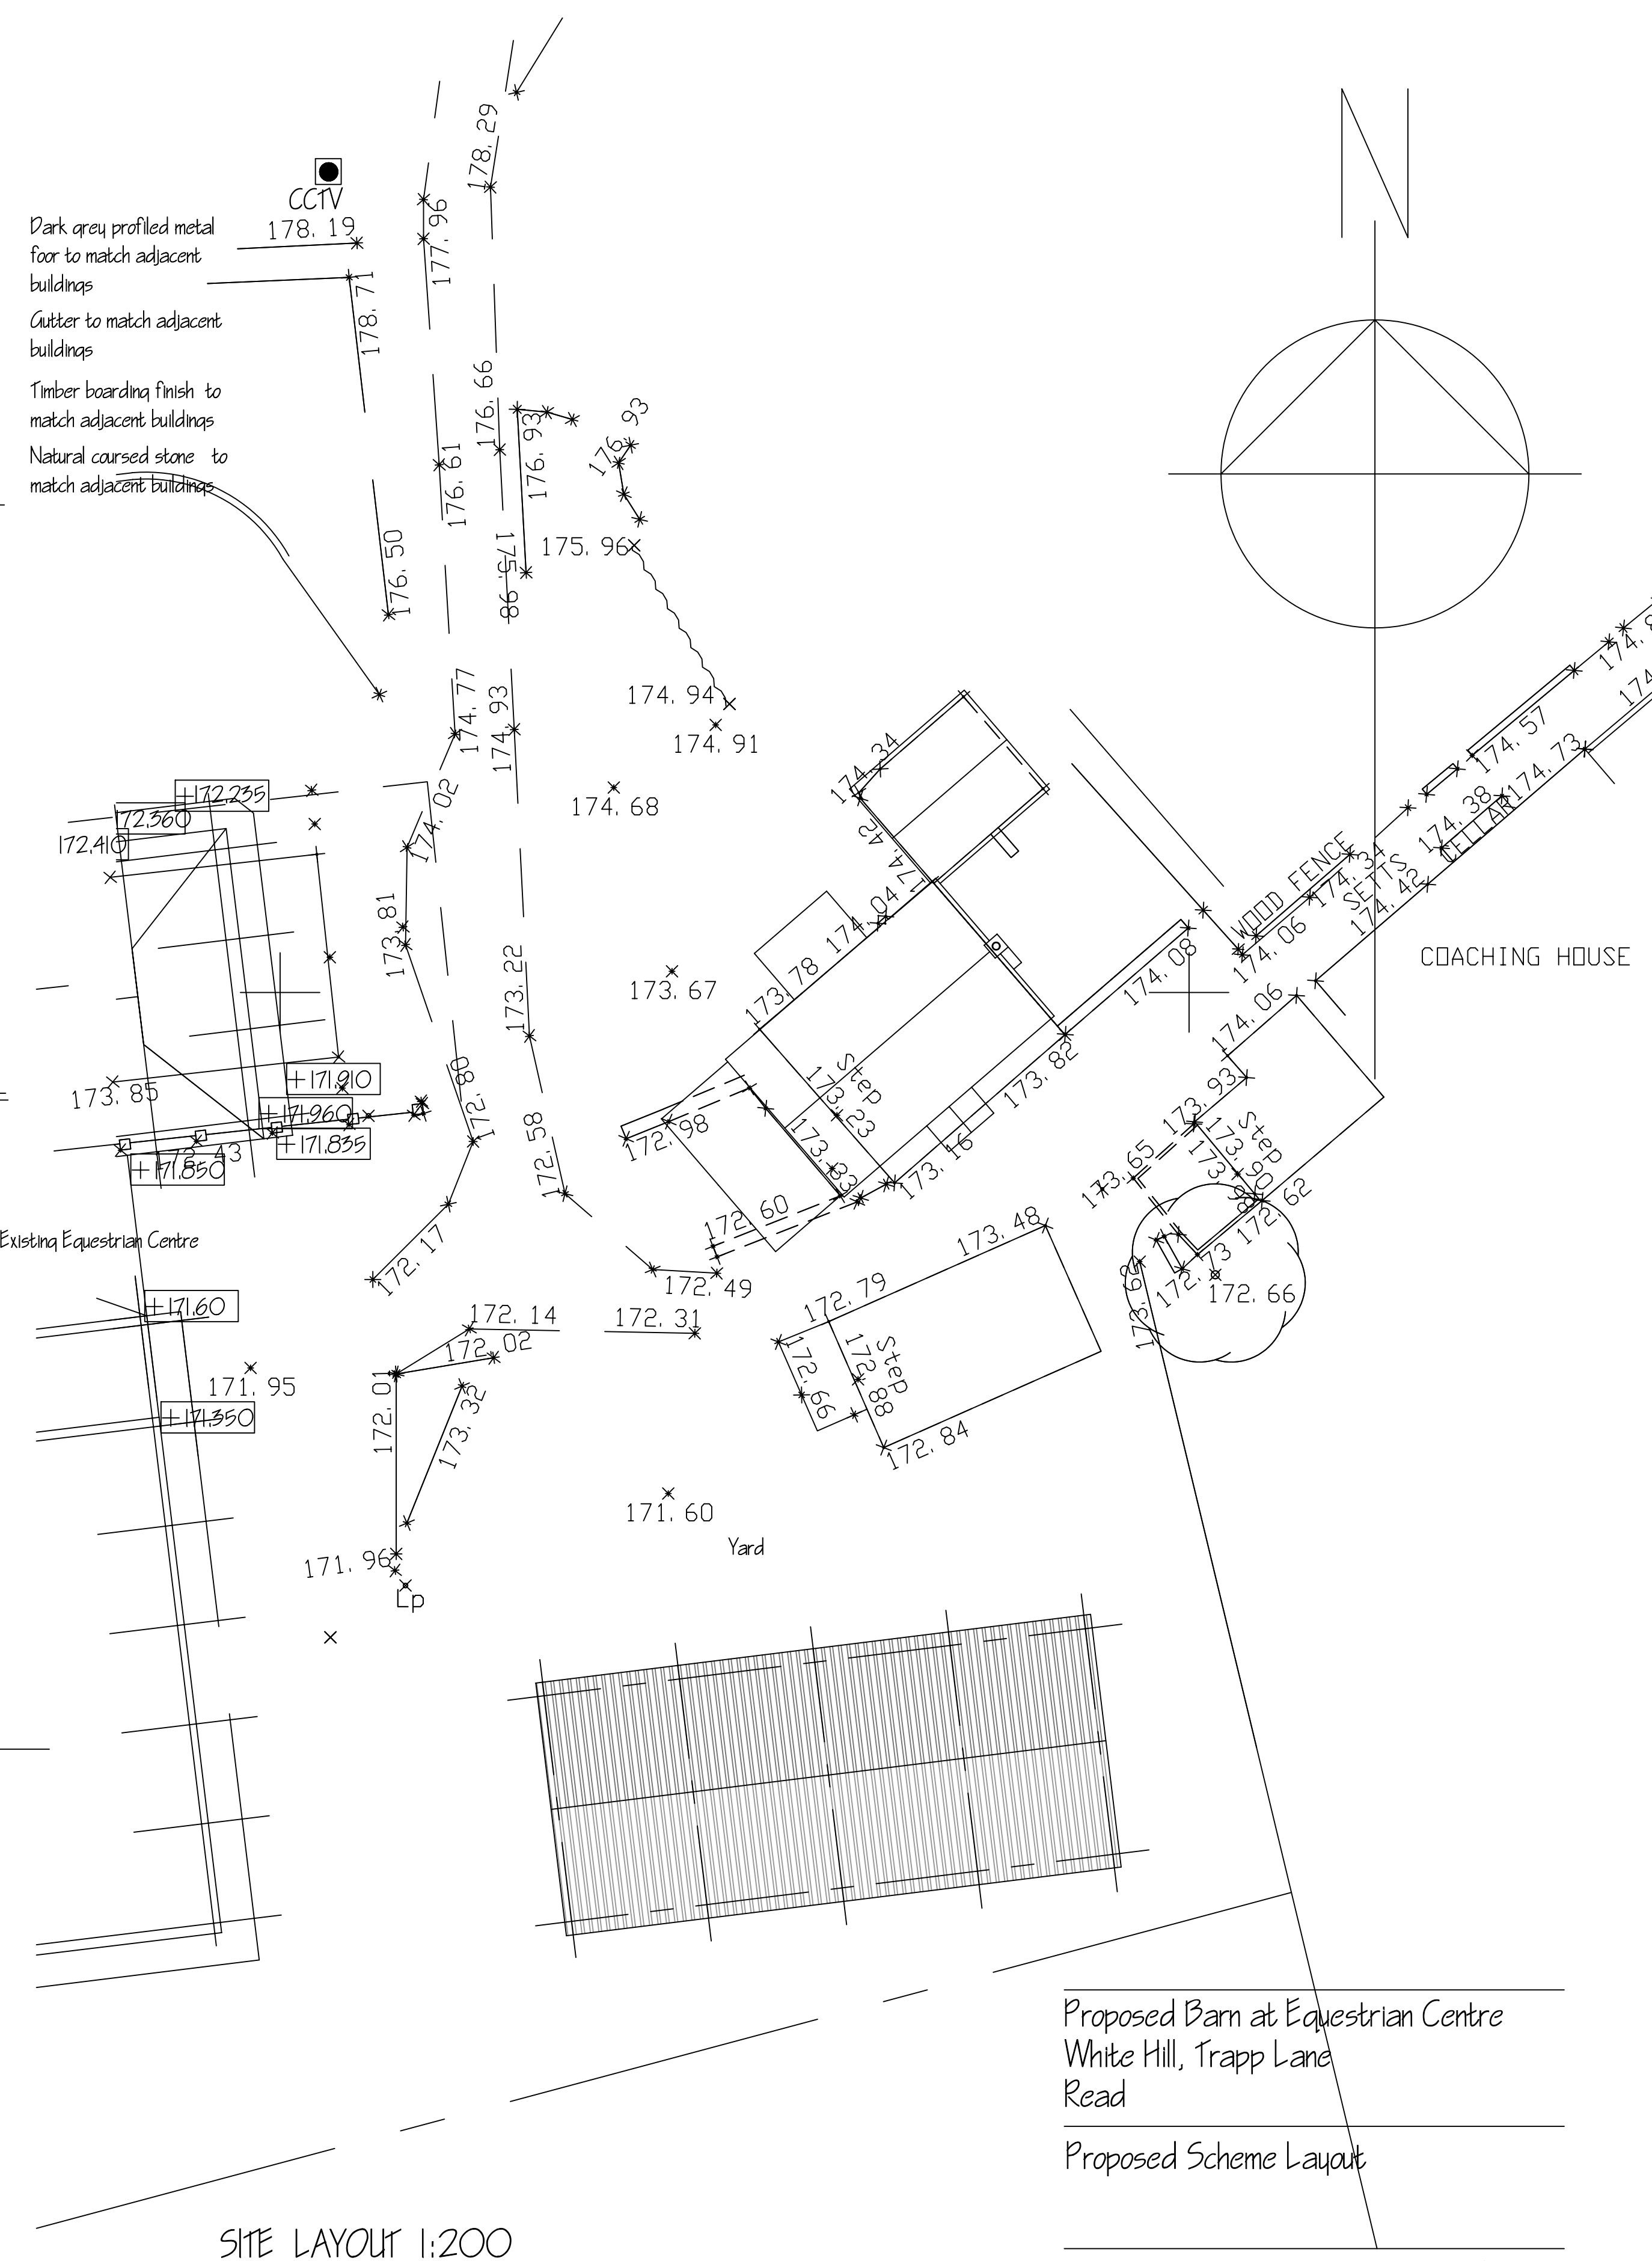

Proposed Barn at Equestrian Centre
White Hill, Trapp Lane
Read

Proposed Scheme Layout

Scale: 1:100

Date Oct.16

Drq No. 1528/ 201

CRAVEN
DESIGN
partnership

Architectural Services

Ribble Court, 1 Mead Way
Shuttleworth Mead
Business Park
Padiham, Burnley
BB12 7NG

Tel/Fax: 01282 778066
Email: tech@cravendesign.co.uk