
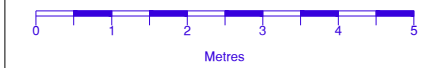


Notes
 All Dimensions to be checked on site. Walls shown on plans are not to be assumed to be solid & should be checked for thickness, construction, load bearing capacity & stability.

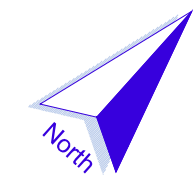

ABBREVIATIONS

Ground Floor

Rev.0 Description. Issued



Site Address
 My Vet
 Longsight Road
 Mellor

Project Description
 Proposed Ground Floor Extension
 & Extension to Car Park

Drawing Title
 Existing Floor Plan

Scale 1:100@A3	Date 04/10/2016	Drawn By AD
-------------------	--------------------	----------------

Drawing Number
 TRI-1836-05