
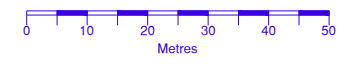


Notes

All Dimensions to be checked on site. Walls shown on plans are not to be assumed to be solid & should be checked for thickness, construction, load bearing capacity & stability.

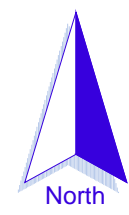

ABBREVIATIONS

Rev.	Description	Issued
0		



Site Address  
**My Vet**  
 Longsight Road  
 Mellor

Project Description  
**Proposed Ground Floor Extension  
 & Extension to Car Park**

Drawing Title  
**Location Plan**

Scale	Date	Drawn By
1:1250@A3	04/10/2016	AD

Drawing Number  
**TRI-1836-01**