



Notes
 All Dimensions to be checked on site. Walls shown on plans are not to be assumed to be solid & should be checked for thickness, construction, load bearing capacity & stability.

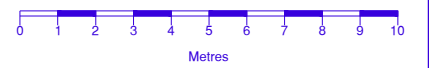

ABBREVIATIONS

Rev.0 Description. Issued

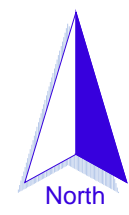

2 Berkshire Close | Wilpshire | Blackburn | Lancashire | BB1 9NG
 Tel: 01254 614055 Fax: 01254 209754 e-mail: sales@tricadsolutions.co.uk

Site Address
My Vet
 Longsight Road
 Mellor

Project Description
**Proposed Ground Floor Extension
 & Extension to Car Park**

Drawing Title
Proposed Site Layout

Scale	Date	Drawn By
1:500@A3	16/09/2016	AD

Drawing Number
TRI-1836-02