









Bricks	
	Main Brick: Istock Audley Red Mixture Stone cills, heads & window surrounds: Forticrete Caststone Bath
	Main Brick: Istock Betley Cottage Blend Stone cills, heads & window surrounds: Forticrete Caststone Bath
	Main Brick: Istock Mellow Ashridge Stock Stone cills, heads & window surrounds: Forticrete Caststone Bath
	Main Brick: Istock Audley Red Mixture Contrasting Brick: Istock Ravenhead Red Smooth
	Walling Stone: Forticrete Anstone Buff Pitched 140mm course Stone cills, heads & window surrounds: Forticrete Caststone Bath
	Render: Weber Ivory Stone cills, heads & window surrounds: Forticrete Caststone Bath
Roof Tile: Blue/Black Eternit fibre/cement slate	



Rev	Description	Date
J	Wardens office removed adjacent to Plot 137. Plot 138 added	28.10.
H	Plot 5 & 12 boundary wall changed to walling stone. Garage to plot 12 changed to walling stone. Roof tile changed to previously approved Eternit Blue Black fibre cement slate.	09.08.
G	Roof tile changed to Forticrete Gemini Interlocking Twin Plain Tile - Slate Grey.	21.06.
F	Updated to suit Planning Layout Rev G.	29.04.
E	Updated to suit Planning Layout Rev F.	24.03.
D	Brick types amended due to previously submitted bricks being discontinued. Stone material added to plots 1-5, 11, 12, 66, 82, 83, 114, 115, 124, 125 & 130. Plots 6, 7, 27, 28, 36, 65, 72, 77 & 90 changed to brick. Plot 38 changed to render. Layout updated to suit proposed planning layout Rev E. Pumpstation removed.	24.02.
C	Pumping station added.	
B		
A	Specification added	

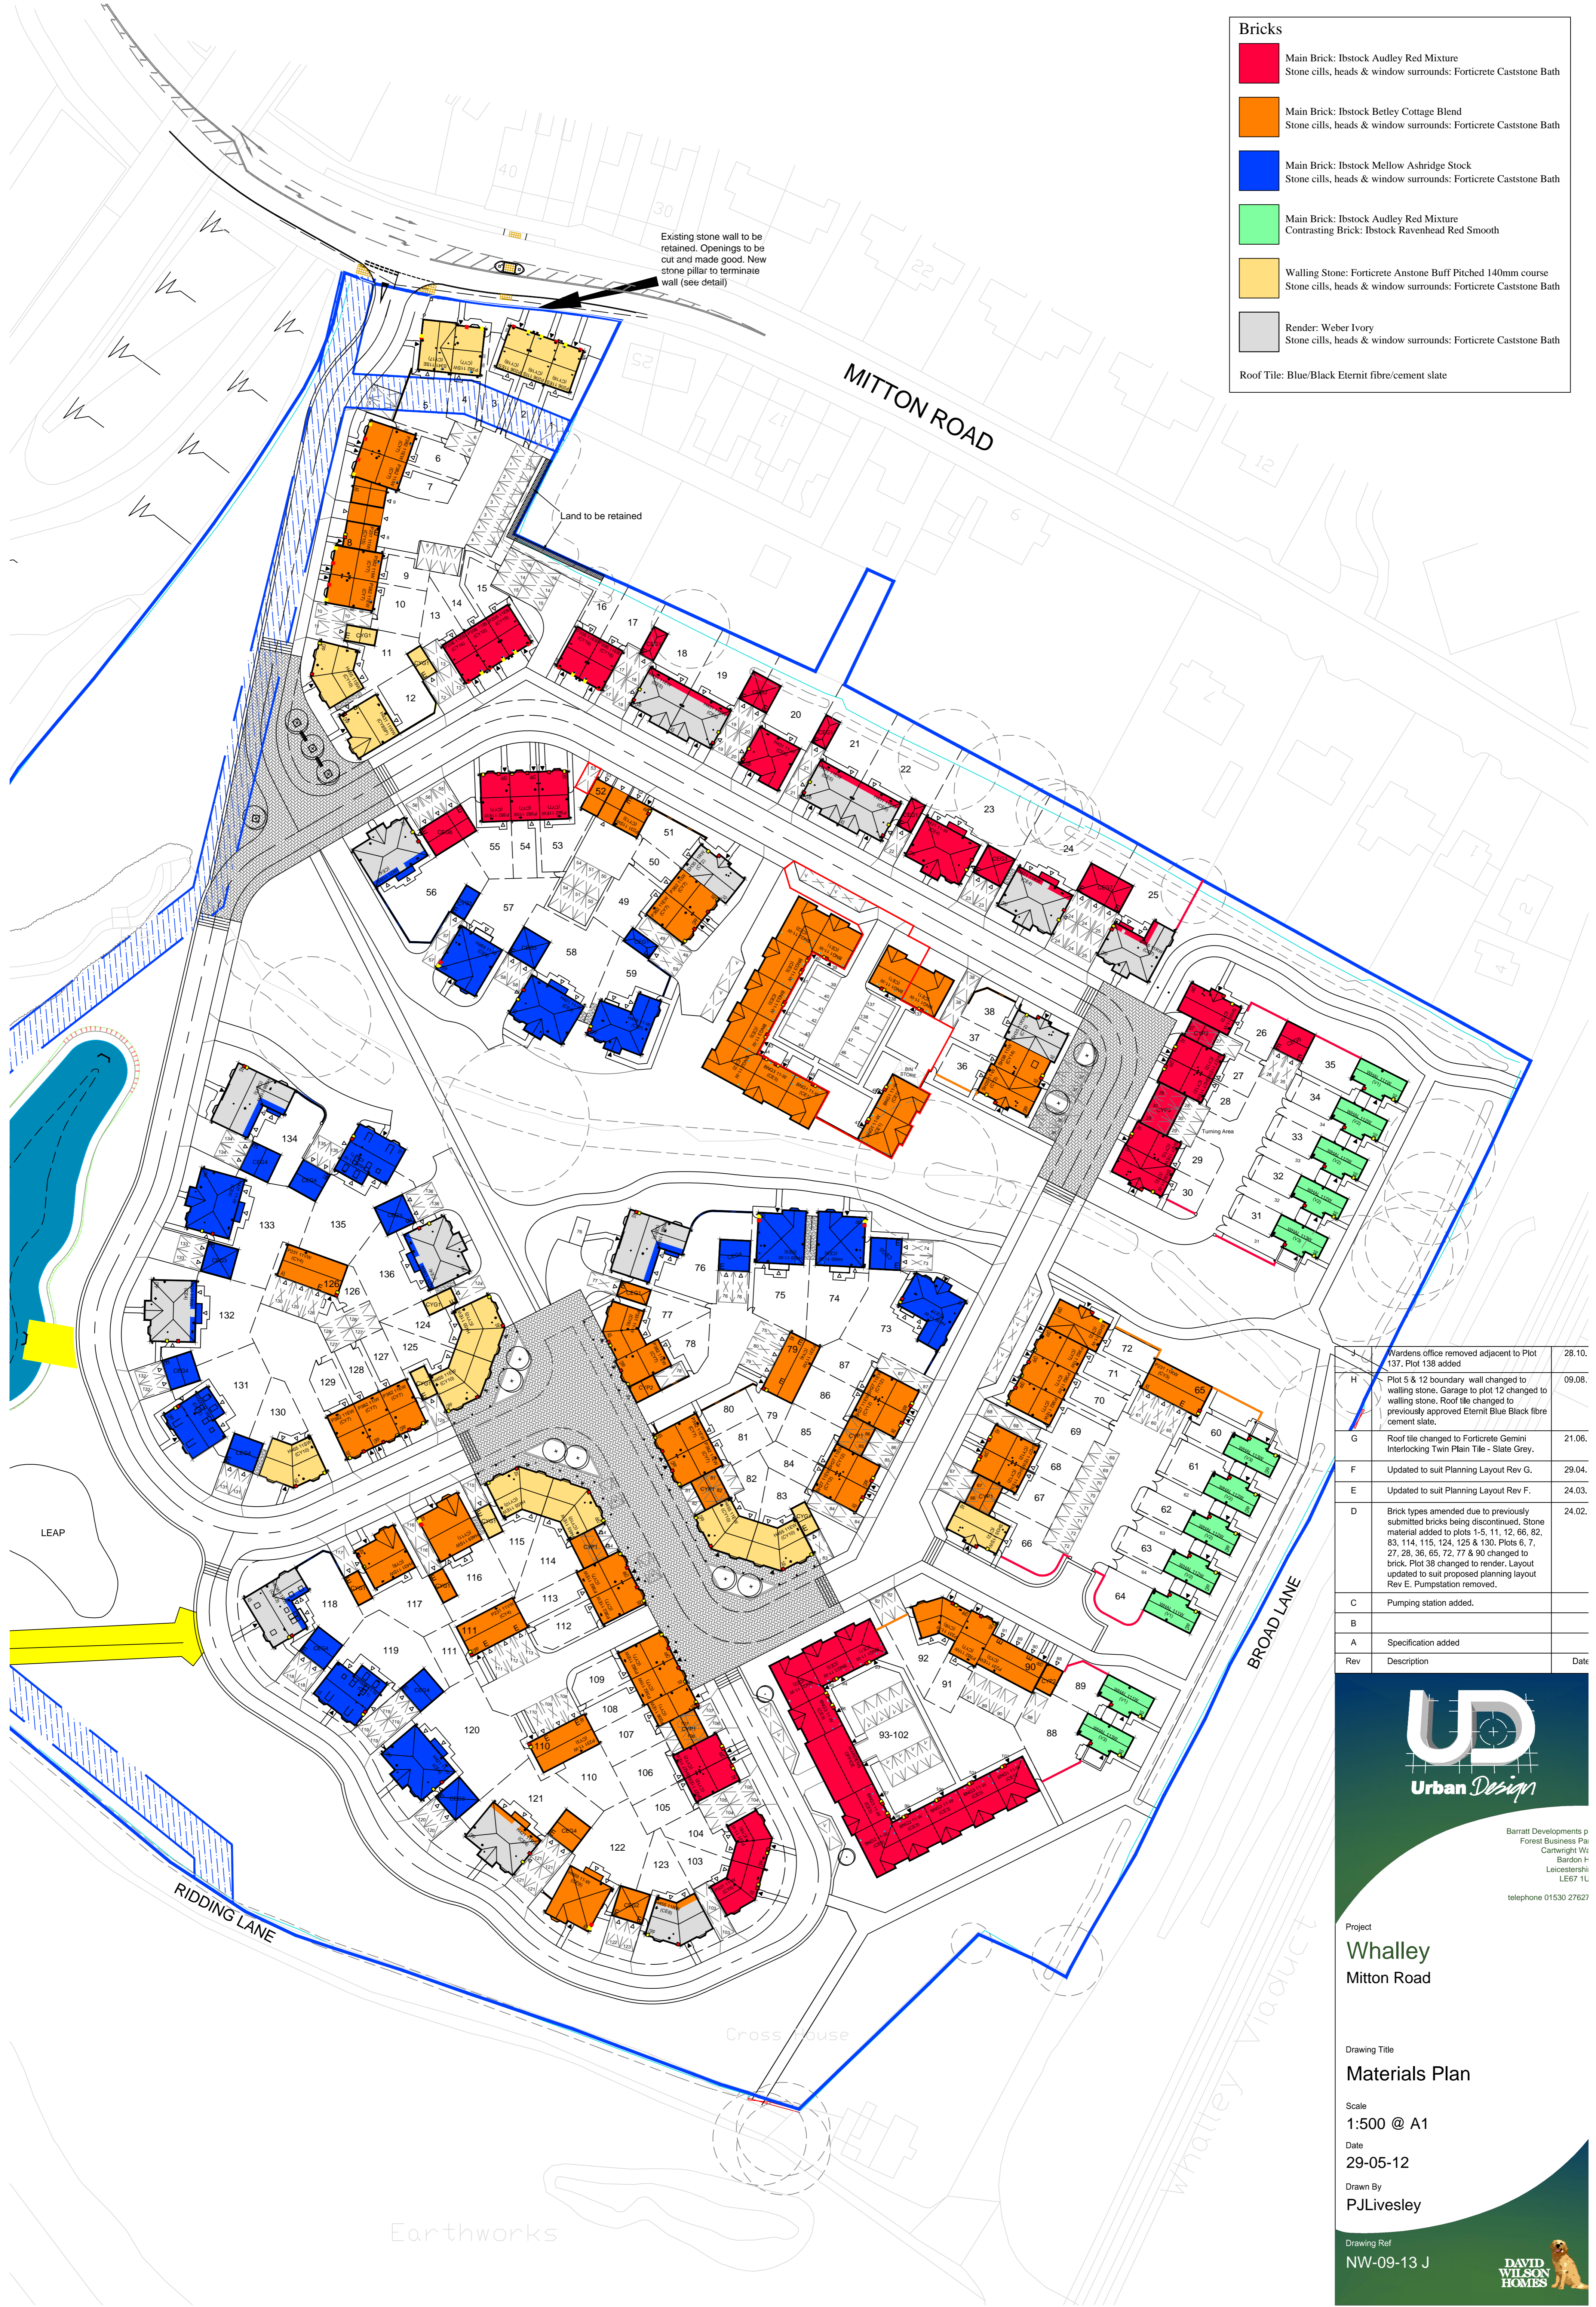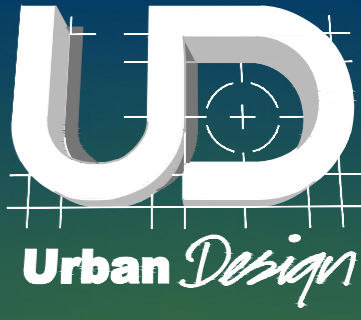

Barratt Developments p
Forest Business Pa
Cartwright W
Bardon P
Leicestershire
LE67 1U
telephone 01530 27627

Project
Whalley
Mitton Road

Drawing Title
Materials Plan

Scale
1:500 @ A1

Date
29-05-12

Drawn By
PJLivesley

Drawing Ref
NW-09-13 J

