

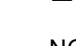


ABBREVIATIONS

- BT BT Cover
- ch Ceiling Height
- CL Cover Level
- EH Eaves Height
- fl Finished Floor Level
- GI Gas Inlet
- GV Gas Valve
- GU Gully
- MH Man Hole
- RH Ridge/Roof Height
- RL Roof Light
- RWP Rain Water Pipe
- SP Sign Post
- SVP Soil Vent Pipe
- usa Under Side of Arch
- usb Under Side of Beam
- WV Water Valve
-  Electrical Distribution
-  Gas Distribution
-  Boiler

NOTE
All levels and coordinates relate to OSGB36 using GNSS data.
Levels defining edge of carriageway are observed at channel (bottom of kerb).

Rev	Date	Description
-	-	-

15-17 York Street
Clitheroe

Existing Site Plan

Drwg. No.: 2314.E.01	Rev.: -
----------------------	---------

Date: Aug '16	Scale: 1:100@A1
---------------	-----------------

IWA Architects

Waterloo Mill, Waterloo Road, Clitheroe, Lancashire, BB7 1LR.

t: +44 (0) 1200 423487
f: +44 (0) 1200 458278
e: admin@iwaarchitects.co.uk
w: www.iwaarchitects.co.uk