


**WARNING TO HOUSE-PURCHASERS**

Property Misdescriptions Act 1991  
Buyers are warned that this is a working drawing and is not intended to be treated as descriptive material describing, in relation to any particular property or development, any of the Specified matters prescribed by any Order made under the above Act. The contents of this drawing may be subject to change at any time and alterations and variations can occur during the progress of the works without revision of the drawing. Consequently the layout, form, content and dimensions of the finished construction may differ materially from those shown. Nor do the contents of this drawing constitute a contract, part of any contract or warranty.

**ENGINEERING KEY**

- × 61.70 Proposed Level
  - 61.00 Existing Level
- 62.175 Proposed Finished Floor Levels**

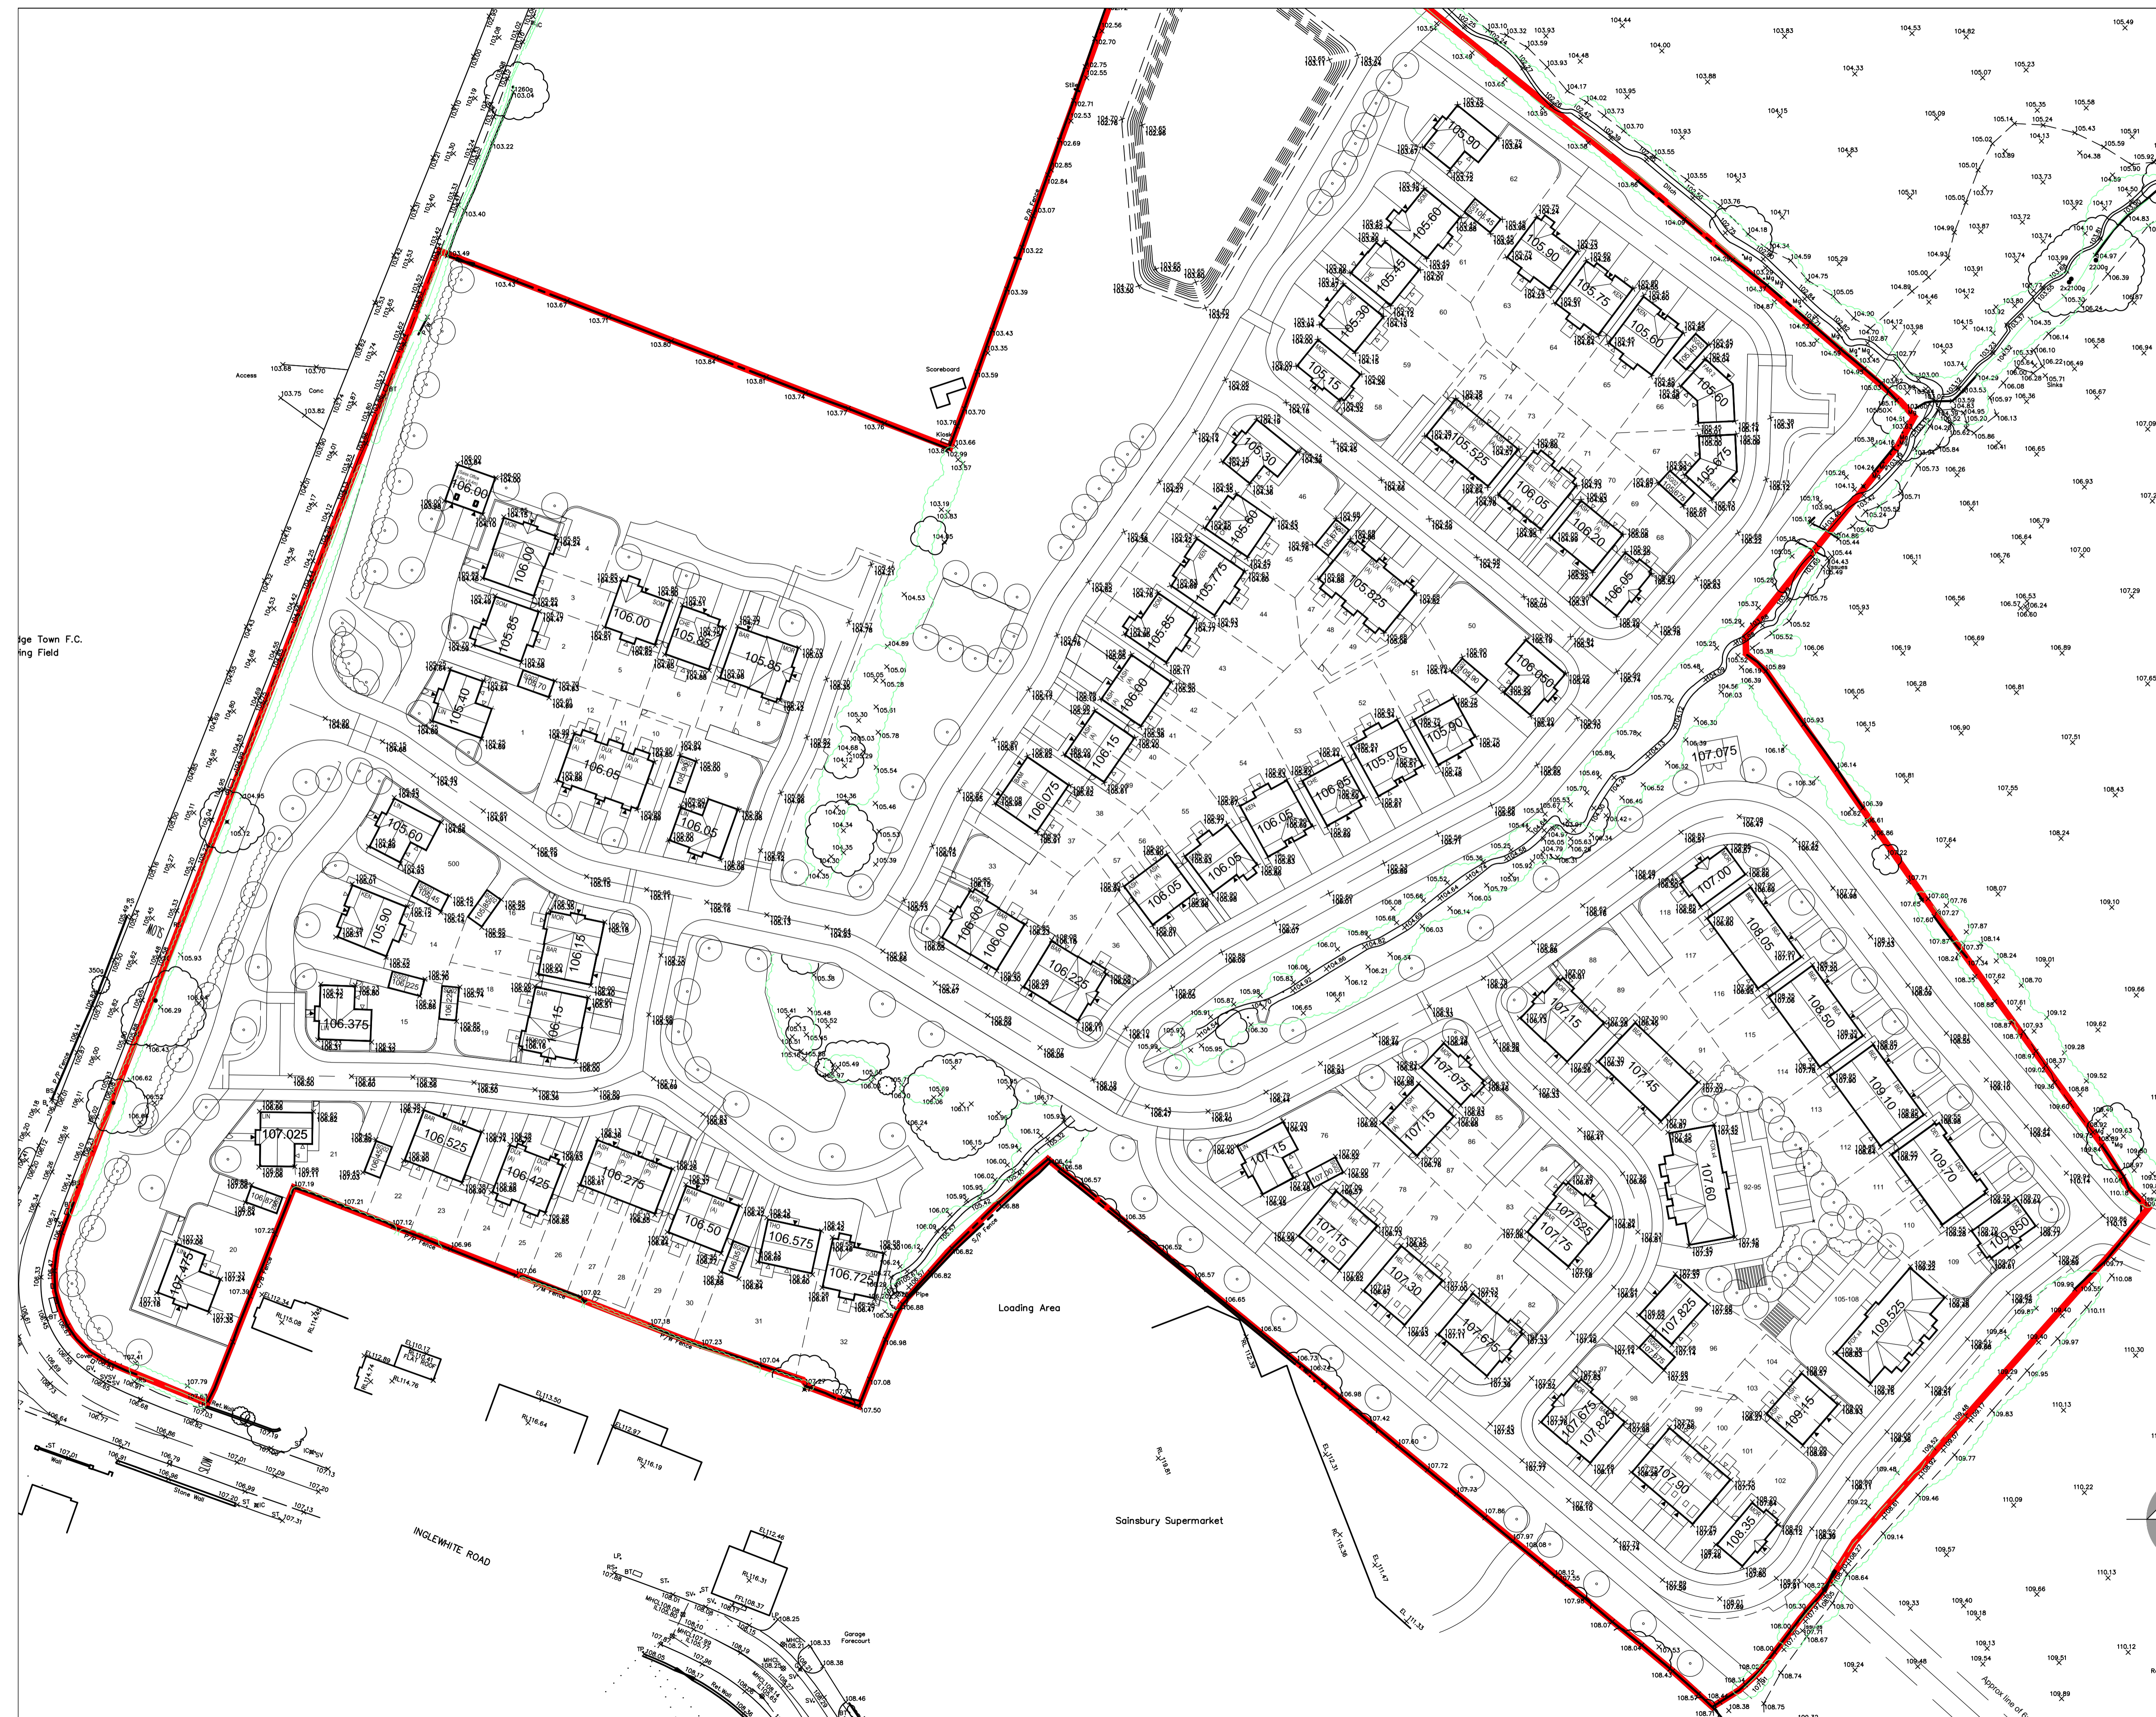

REV	DESCRIPTION	DATE	DRAWN
-----	-------------	------	-------



**BARRATT  
HOMES**

**MANCHESTER**

Barratt Homes Manchester  
(A division of BDW Trading Ltd)  
4 Brindley Road  
City Park  
Manchester  
M16 9HQ  
Tel: 0161 872 0161  
Fax: 0161 855 2828

Job  
Chipping Lane  
Longridge

Title  
Proposed and Existing Levels

Design By	Date	Drawing Number	Rev
CD	07.09.17	459/ED/39	-
C.A.D By	Scale @ A1 1:500		