


Buyers are warned that this is a working drawing and is not intended to be treated as a definitive material schedule in relation to any particular property or development, any of the specific matters mentioned in any other notes under the above act. The contents of this drawing may be added to, changed or any other and alterations and variations can occur during the progress of the work without notice of the drawing. Consequently the buyer, from contract and otherwise, is advised to check the actual construction in any other respects than those shown here do the contents of this drawing constitute a contract, part of any contract, or authority.

Materials Key

Classic Range - Materials Palette 01	- Waterberg Durham Claret
Facing Brick	- Waterberg Durham Claret
Detail Brick	- Bostock Staffordshire Smooth Blue
Roof Material	- Russell Crumple - Colour Grey
R/W Goods	- Colour Black
Front Door	- Colour Black
Classic Range - Materials Palette 02	- Bostock Staffordshire Smooth Blue
Facing Brick	- Waterberg Durham Claret
Detail Brick	- Waterberg Durham Claret
Roof Material	- Russell Crumple - Colour Anthracite
R/W Goods	- Colour Black
Front Door	- Colour Black
Classic Range - Materials Palette 03	- Waterberg Durham Claret
Facing Brick	- Waterberg Durham Claret
Detail Brick	- Bostock Staffordshire Smooth Blue
Feature	- To be confirmed
Roof Material	- Russell Crumple - Colour Grey
R/W Goods	- Colour Black
Front Door	- Colour Black
Classic Range - Materials Palette 04	- Bostock Staffordshire Smooth Blue
Facing Brick	- Waterberg Durham Claret
Detail Brick	- To be confirmed
Feature	- To be confirmed
Roof Material	- Russell Crumple - Colour Anthracite
R/W Goods	- Colour Black
Front Door	- Colour Black

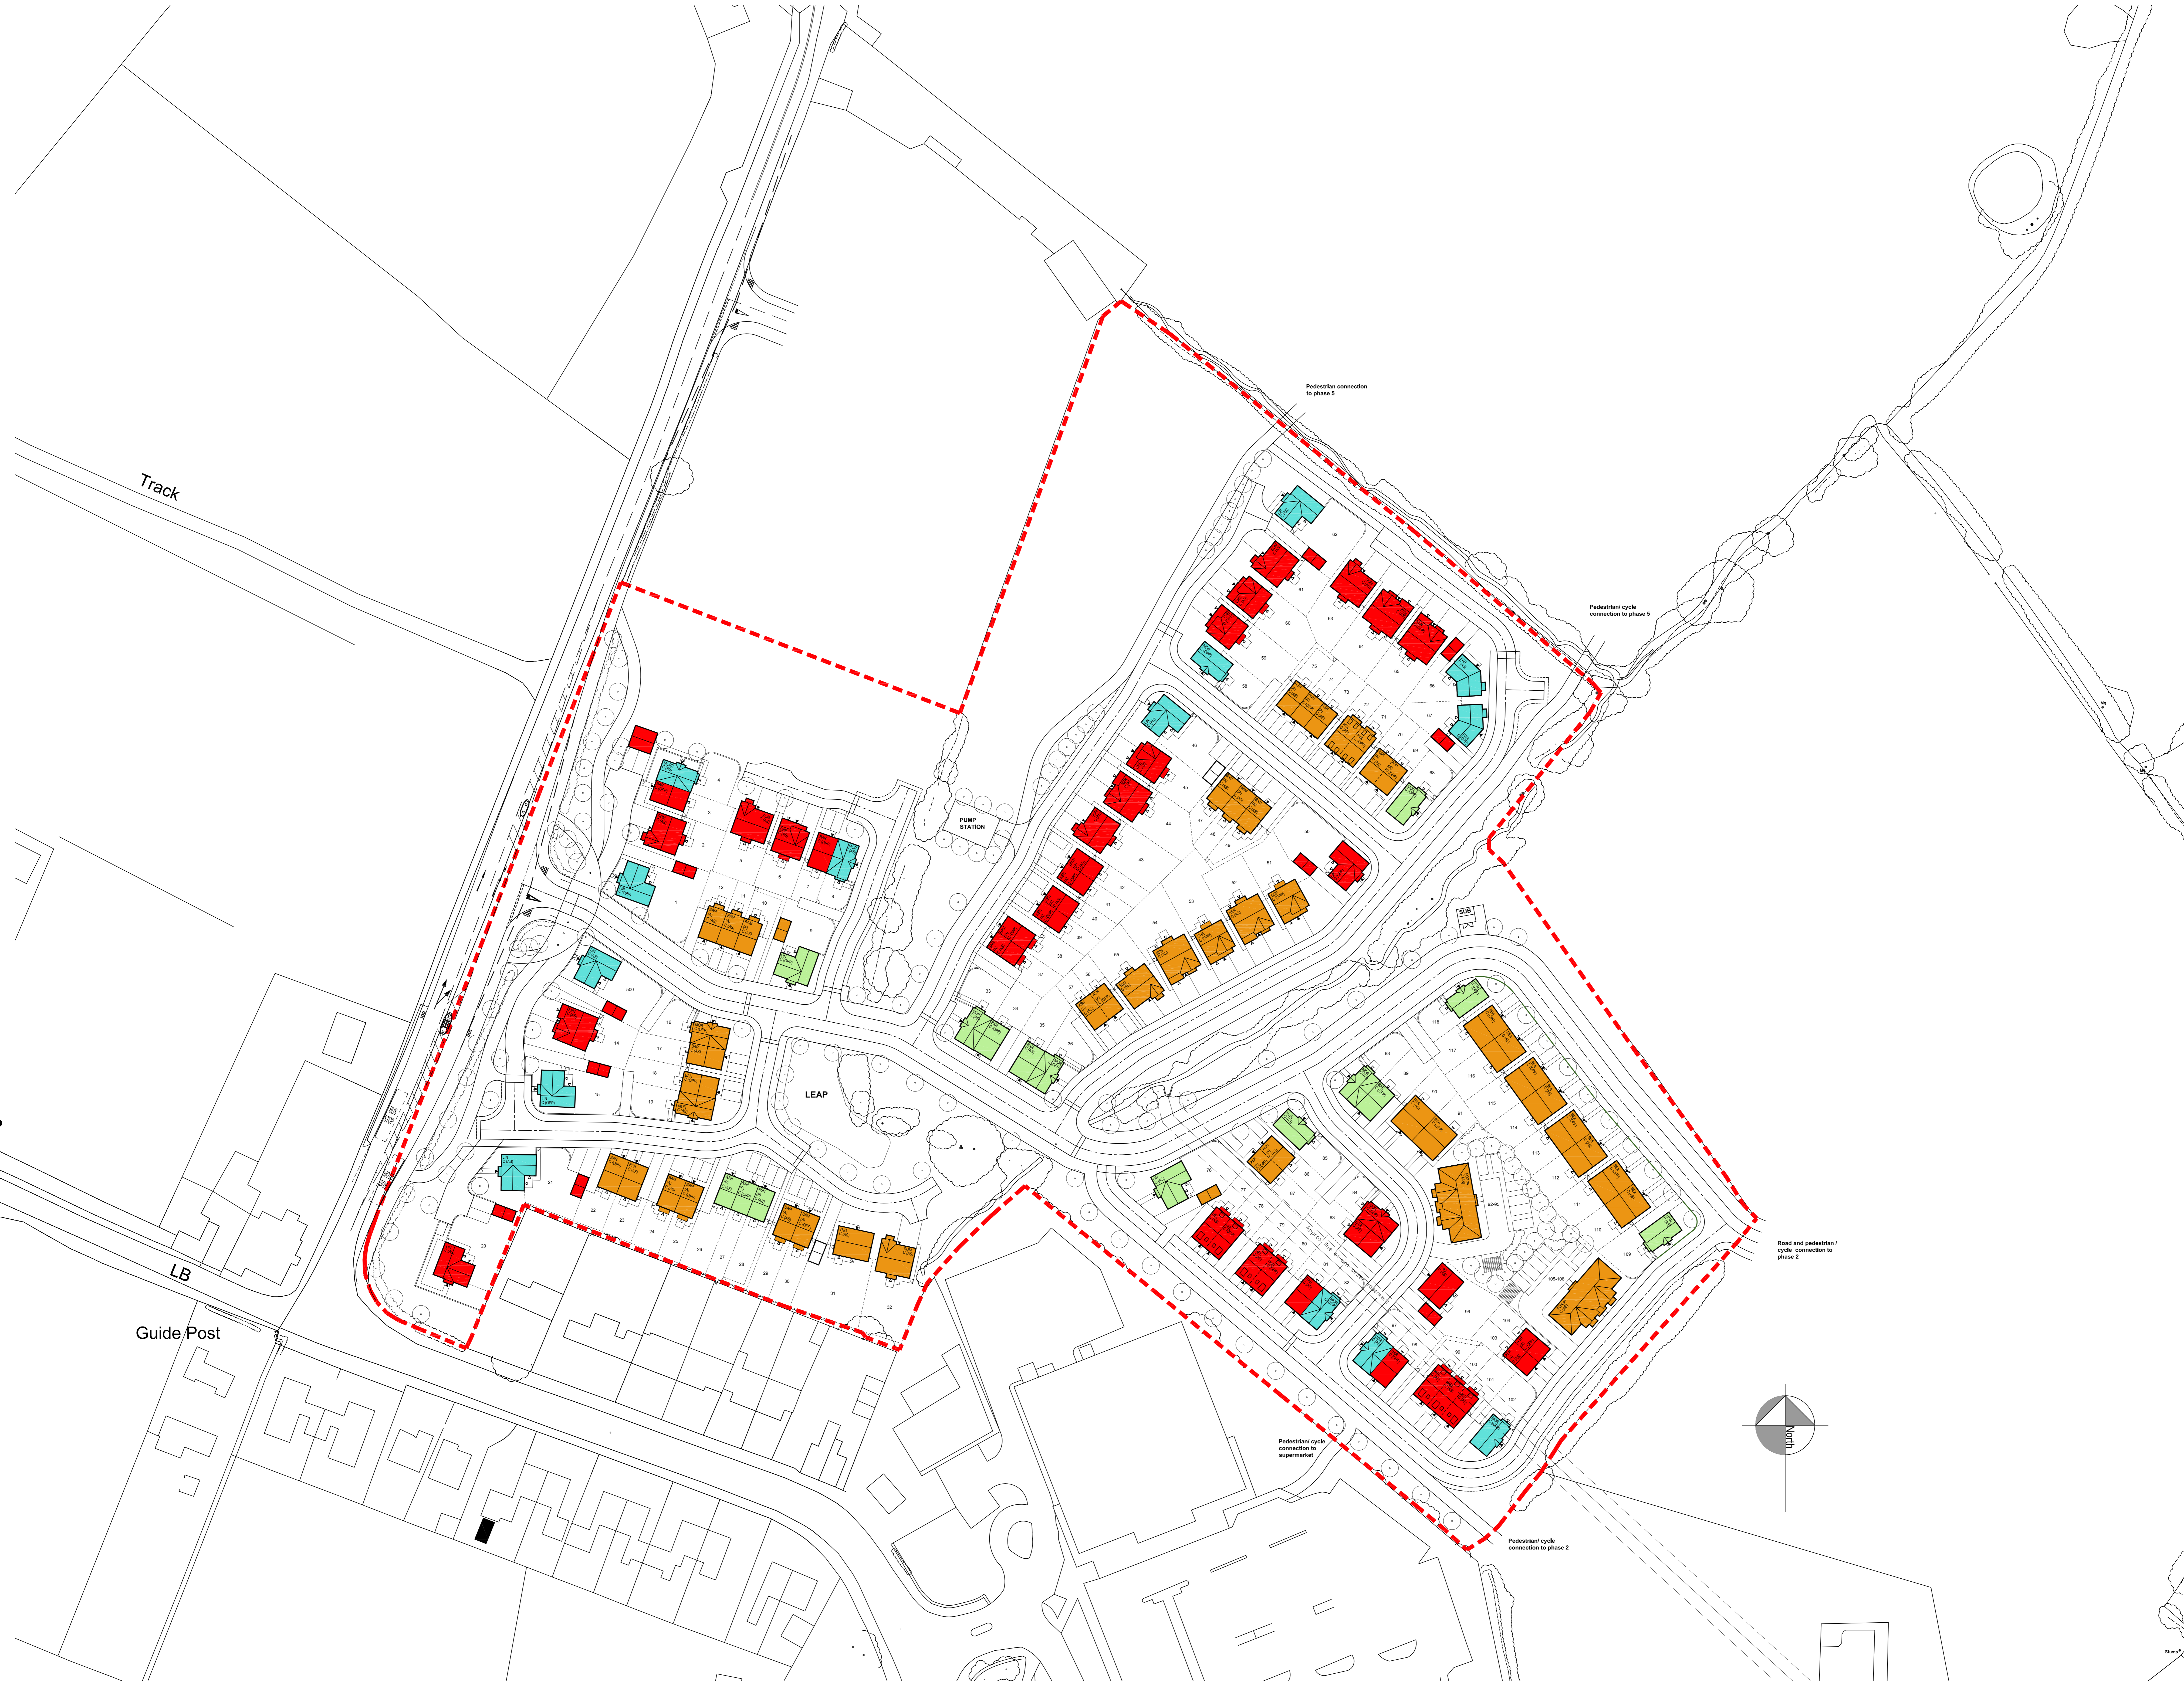

Rev	Description	Date	Drawn	Checked
-----	-------------	------	-------	---------



BARRATT HOMES MANCHESTER

Barratt Homes Manchester
(A division of BDW Trading Ltd)
4 Bradley Road
City Park
Manchester
M16 9HQ
Tel: 0161 872 0161
Fax: 0161 855 2828

100	CHIPPING LANE LONGRIDGE		
Title PHASE 1 MATERIALS LAYOUT			
Design By AA	Date 25/11/15	Drawing Number 459-M/01	Rev -
Drawn By AA	Scale G/A1 1:500		