


This drawing is to be read in conjunction with all relevant Architect, consultants' and specialist drawings and specifications. The Architect is to be notified of any discrepancies before proceeding. Do not scale from this drawing. All dimensions and levels are to be checked on site. This drawing is subject to copyright. All work carried out before Planning and Building Permission has been granted is at the contractor's risk.

**ABBREVIATIONS**

- ch: Ceiling Level
- CL: Cover Level
- EH: Eaves Height
- GU: Gully
- IC: Inspection Cover
- MH: Man Hole
- RH: Ridge/Roof Height
- RWP: Rain Water Pipe
- TL: Threshold Level
- TW: Top of Wall
- usr: Under Side of Ridge
- ust: Under Side of Truss

**NOTE**  
 All levels and coordinates relate to OSGR36 using CHNS data.  
 Levels defining edge of cartage way are observed at channel (bottom of kerb).

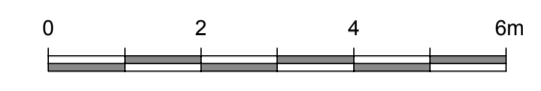


**Soft Landscaping - planting proposals**

**Project - Windy Arbour**

**Date - 17/01/17**

**Scale 1:200**

**Version - 1 Created - A.W.**

**Reference - Additional planting**

**File amends -**



Yew Tree and Garden  
 Yew Tree House  
 Hale  
 Minthorpe  
 Cumbria  
 LA7 7BJ

015395 63527/07813 897631  
 info@yewtreegardens.co.uk