


This drawing is to be read in conjunction with all relevant Architect, consultants' and specialist drawings and specifications. The Architect is to be notified of any discrepancies before proceeding. Do not scale from this drawing. All dimensions and levels are to be checked on site. This drawing is subject to copyright. All work carried out before Planning and Building Permission has been granted is at the contractor's risk.

ABBREVIATIONS

- ch: Ceiling Level
- CL: Cover Level
- EH: Eaves Height
- GU: Gully
- IC: Inspection Cover
- MH: Man Hole
- RH: Ridge/Roof Height
- RWP: Rain Water Pipe
- TL: Threshold Level
- TV: Top of Wall
- usr: Under Side of Ridge
- ust: Under Side of Truss

NOTE

All levels and coordinates relate to OSGB36 using ONSD data.
Levels defining edge of carriageway are observed at channel (bottom of sets).

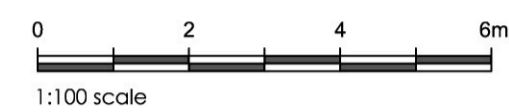

no.	by	revision	date

Client
Ms J Marsden

Job Title
Windy Arbour
Fish House Lane
Chipping
PR3 2NQ

Drawing Title
Proposed Holiday Lets
Proposed Ground Floor Plan

Scale	Date	Drawn
1:100 @A1	Nov 16	RBM

spa
SUNDERLAND PEACOCK ARCHITECTS
SUNDERLAND PEACOCK & ASSOCIATES LTD.
HAZEL MERE, PIMLICO ROAD, CLITHEROE
LANCASHIRE, B97 2AG
T 01200 423178 F 01200 427328
E info@sunderlandpeacock.com
www.sunderlandpeacock.com

4540 - P02