

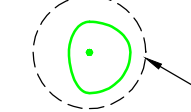


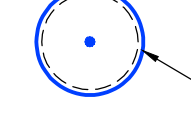


KEY

- Ref. 3 TREE REFERENCE
- Ref. G4 GROUP REFERENCE
- Ref. H1 HEDGE REFERENCE
-  CATEGORY A ROOT PROTECTION AREA (RPA)
-  CATEGORY B ROOT PROTECTION AREA (RPA)
-  CATEGORY C ROOT PROTECTION AREA (RPA)
-  CATEGORY U ROOT PROTECTION AREA (RPA)
-  ROOT PROTECTION AREA

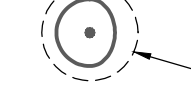

NOTES

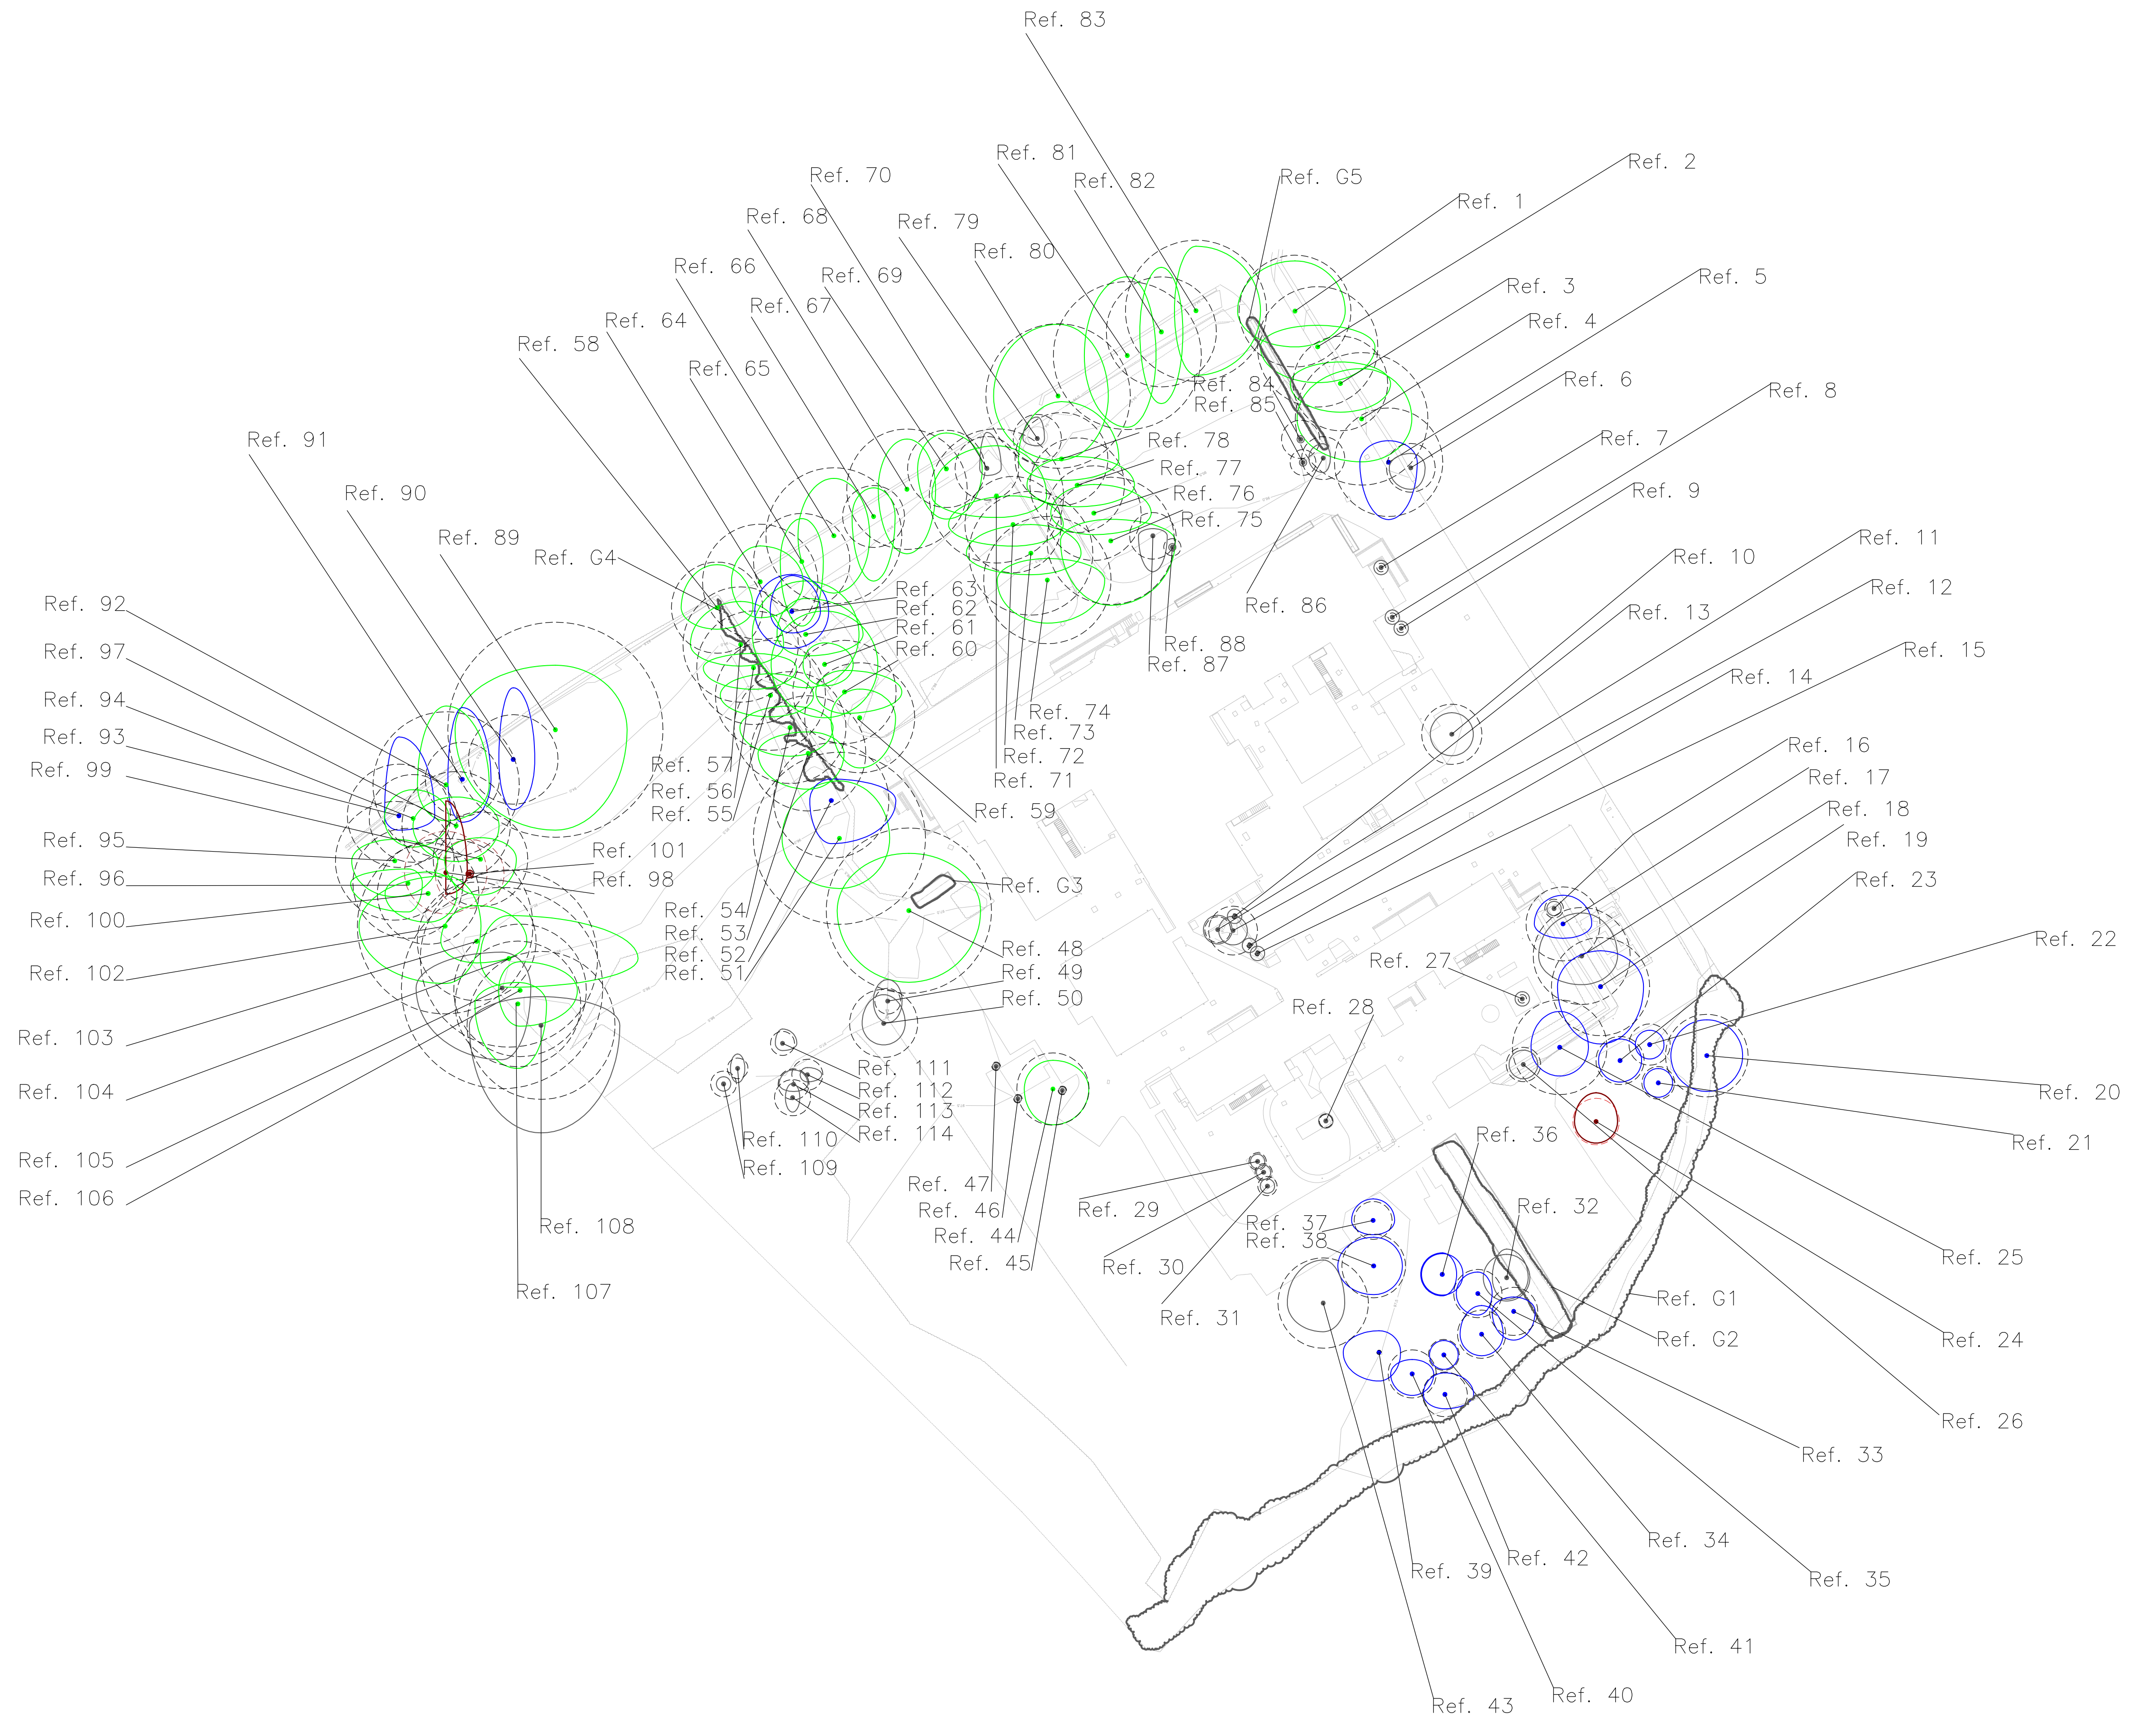- Tree constraints plan based on topographical survey by Survey SystemS job no. 1356 dated 04.12.15.

REV	DESCRIPTION	BY	CHK	APP	DATE

Client:
NHS Property Services Ltd

THE CUBE
 45 LEITH STREET
 EDINBURGH
 EH1 3AT

TEL: +44 (0)131 247 5700
 FAX: +44 (0)131 557 6240
 e-mail: edinburgh@wyg.com



Project:
Clitheroe Hospital

Drawing Title:
Tree Constraints Plan

Scale @	A1	Drawn	Date	Checked	Date	Approved	Date
1:500	RR	RR	11.12.15	MC	11.12.15	MC	11.12.15
Project No.	Office	Type	Drawing No.	Revision			
A094939	41	L	TCP01	-			

FILENAME: \\EEDS\ENVIDATA\PROJECTS\A094939 - A094939\A094939\ACAD\DWGS\A094939 - CLITHEROE HOSPITAL - TREE CONSTRAINTS PLAN.DWG | PLOTTED BY: RADEK RUDNY | PLOTTED DATE: 17 December 2015 08:47:54