


320161191P

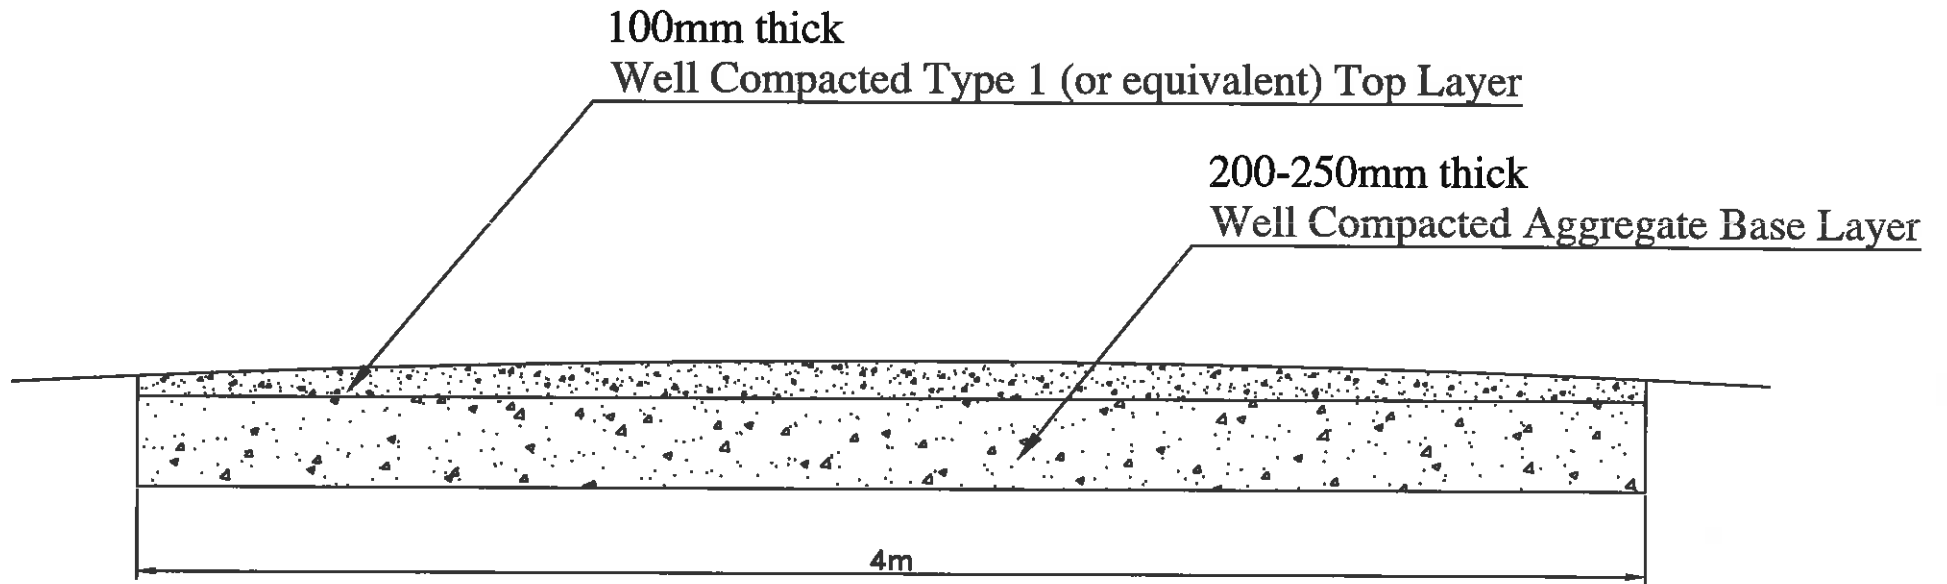

Access Track Detail
Scale 1:20



Sheet Size A4



Dwg No.: LancR-SO134
Dwg Title: Access Track
Dim.: 4m Wide
Drawn By: S.Osborne
16 December 2016
Page 1 of 1