




elevation to Mellor Brow 1:50

all structural retaining walls to be designed by the structural engineer

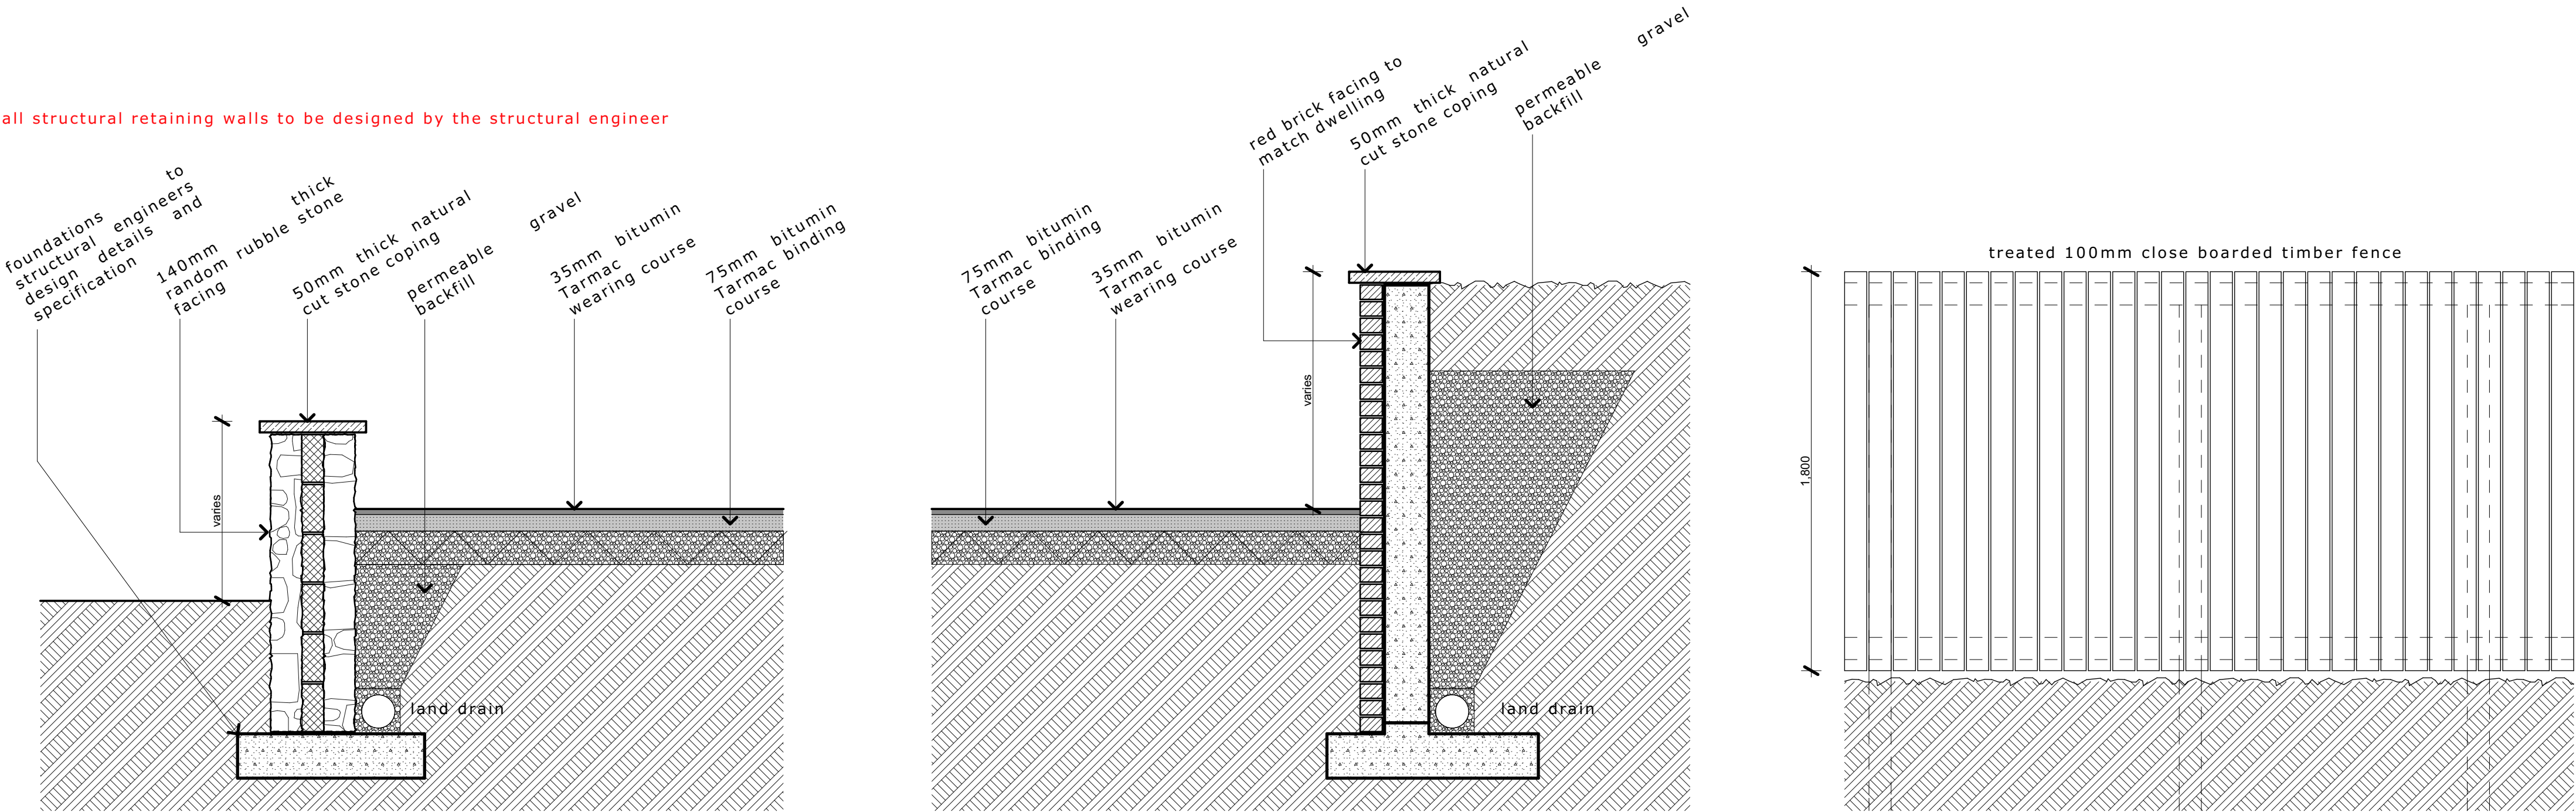

typical boundary wall details 1:20

campbelldriverpartnership
architects designers surveyors

client: mr & mrs p cummings

project: mellor brow
72 mellor brow lancashire

sheet: Boundary Treatments

| | | | |
|---------|--------|-----|---|
| dwg no: | 13.109 | 116 | A |
|---------|--------|-----|---|

scale: 1:50, 1:20 @ A1
date: 08.12.16
drawn: jpb
capricorn park
blakewater road
blackburn bb1 5qr
t: 01254 297700
email: design@cdparchitects.co.uk