


Planting area 8-15 species
planted in odd numbers through bed with major shrubs spaced throughout beds and interplanted with smaller shrubs in groups of 3 and 5 of the individual species specified at centres to suit the recommended spread of the plant and to fully fill the beds involved. climbers positioned against walls to suit vigour beds finished in weed suppressent mulch.

- Area 8**
Viburnum Davidii
Pyracantha Angustifolia
Vinca Minor
- Area 9**
Beyula Utilis - Jacquemontii
Viburnum Davidii
Buddleia Davidii
Vinca Minor
- Area 10**
Beyula Utilis - Jacquemontii
Viburnum Davidii
Lonicera Pileata
- Area 11**
Beyula Utilis - Jacquemontii
Daphne Odora 'Aureomarginata'
Pittosporum tenuifolium 'Tom Thumb'
- Area 12**
Lonicera Nitida - Baggasons Gold
Skimmia Japonica
Vinca Minor
- Area 13**
Parthenocissus Tricuspidata
Viburnum Davidii
Lonicera Pileata
Pittosporum tenuifolium
- Area 14**
Parthenocissus Tricuspidata
Viburnum Davidii
Lonicera Pileata
Pittosporum tenuifolium
- Area 15**
Parthenocissus Tricuspidata
Cotoneaster Horizontalis
Lonicera Pileata
Pittosporum tenuifolium 'Tom Thumb'

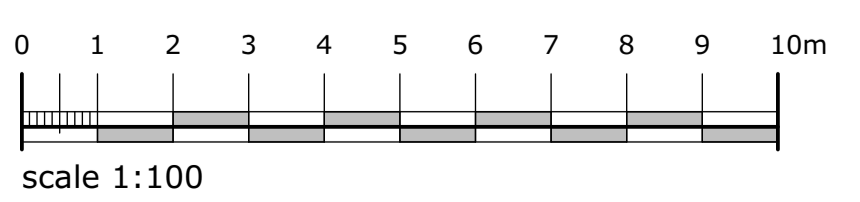

site plan

campbelldriverpartnership
architects

client:	IQ projects		
project:	packhorse garage mellor brook, blackburn		
sheet:	proposed site plan		
job no:	17.109	dwg no:	004
scale:	1:100 @ A1	capricorn park blackwater road blackburn bb1 5qr t: 01254 297700 email: design@cdpartnership.co.uk	B
date:	06.03.18	drawn:	dh