




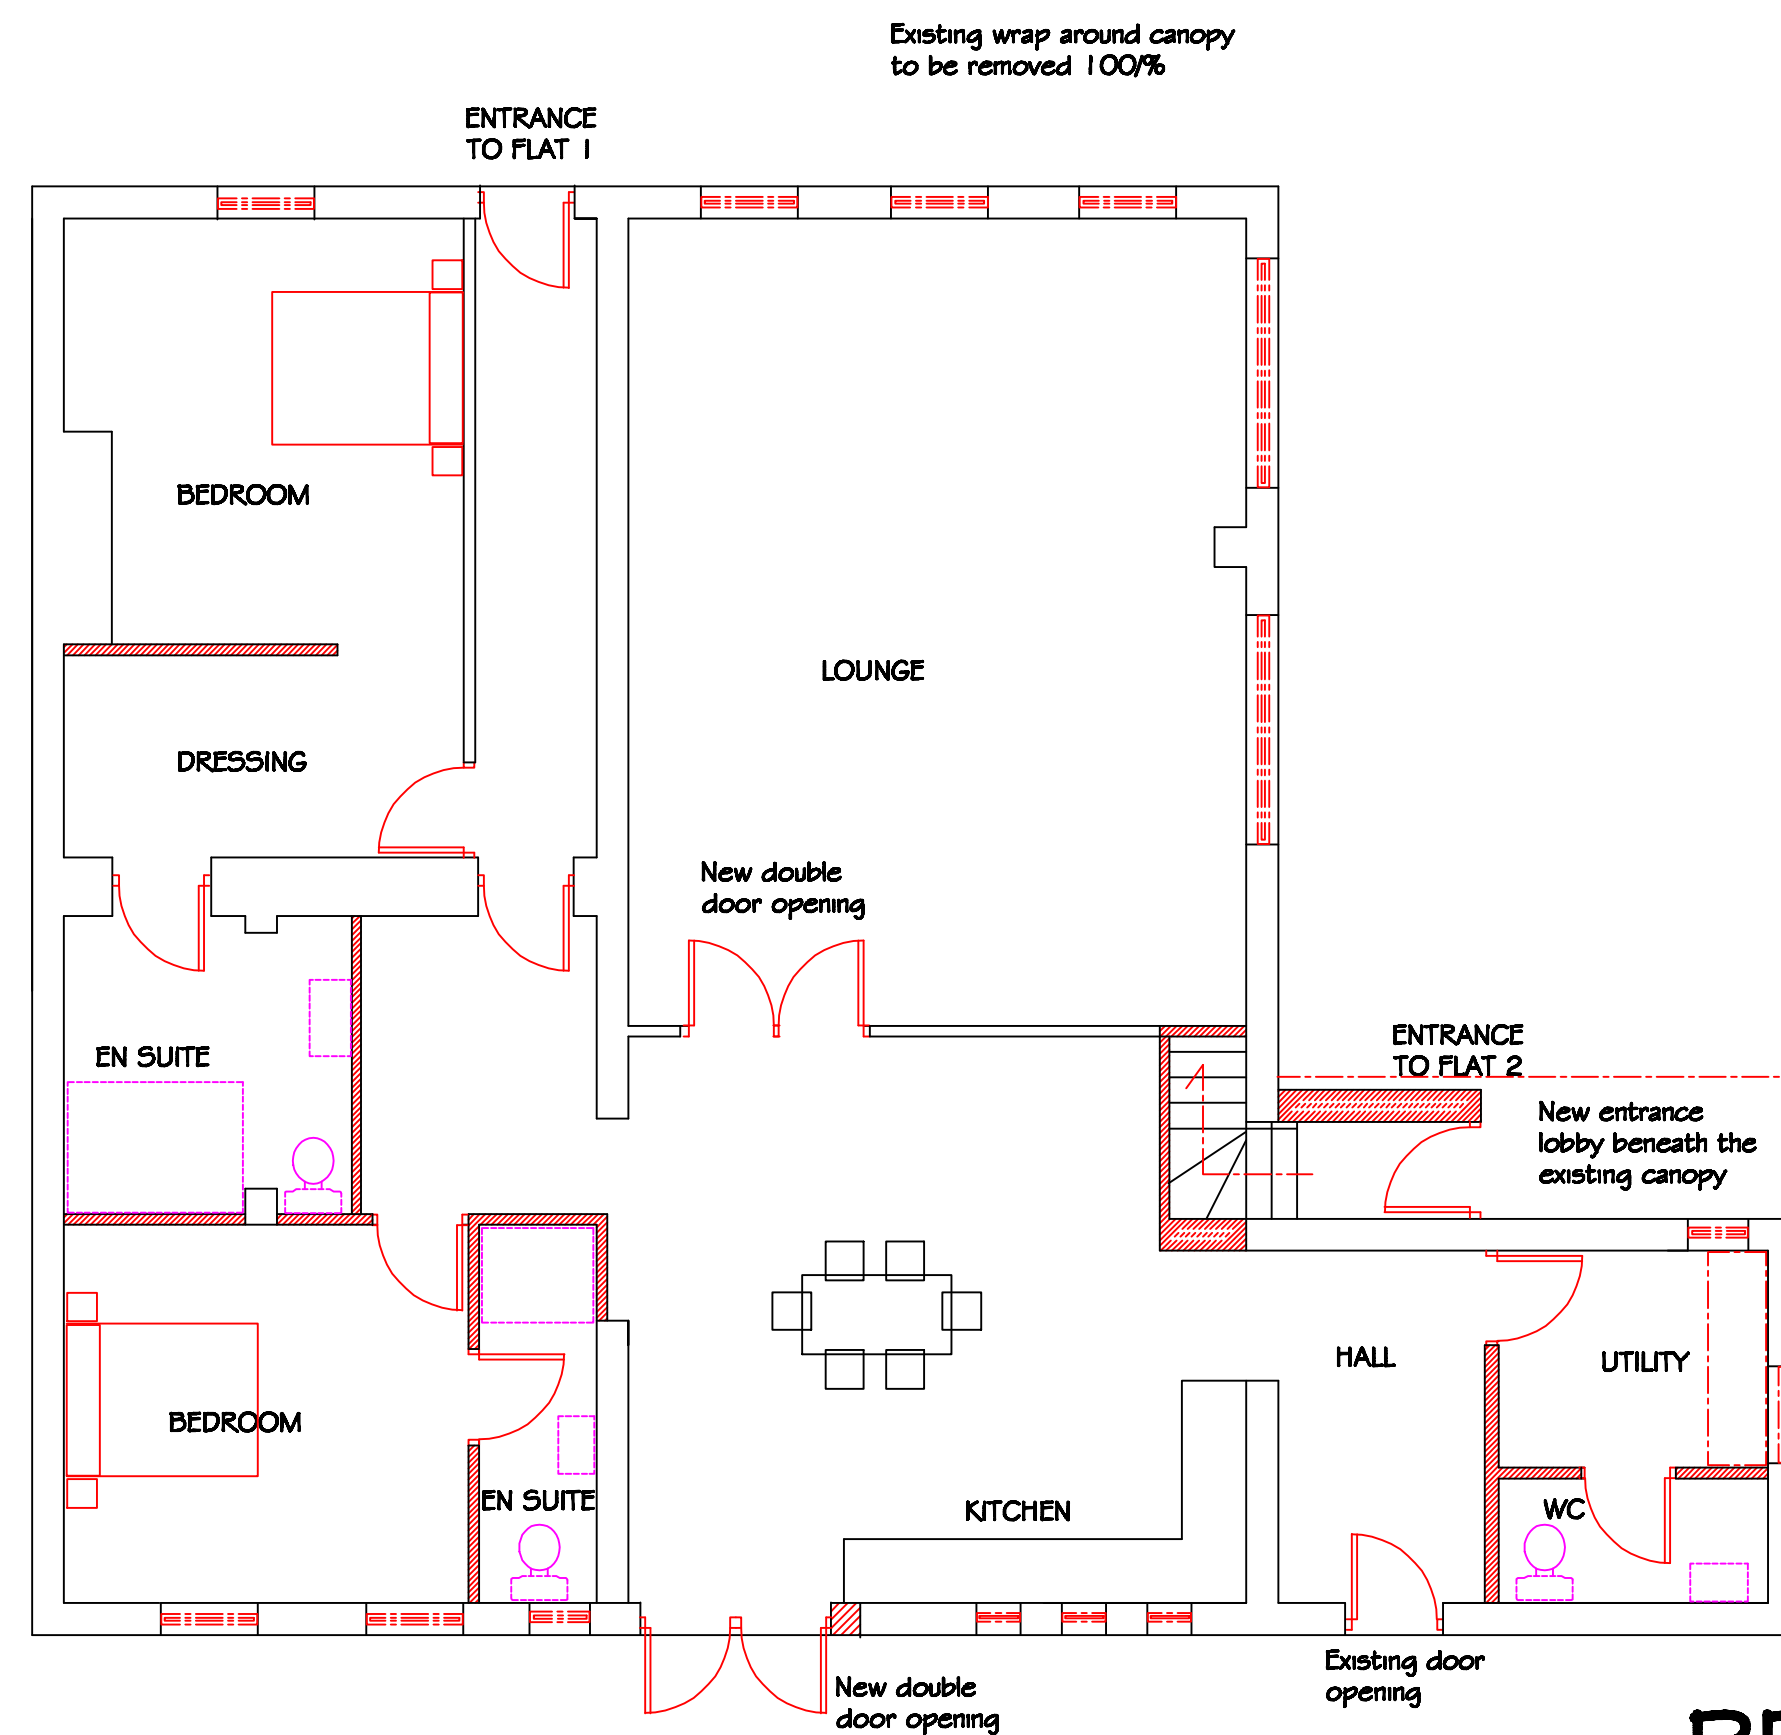

GROUND FLOOR PLAN

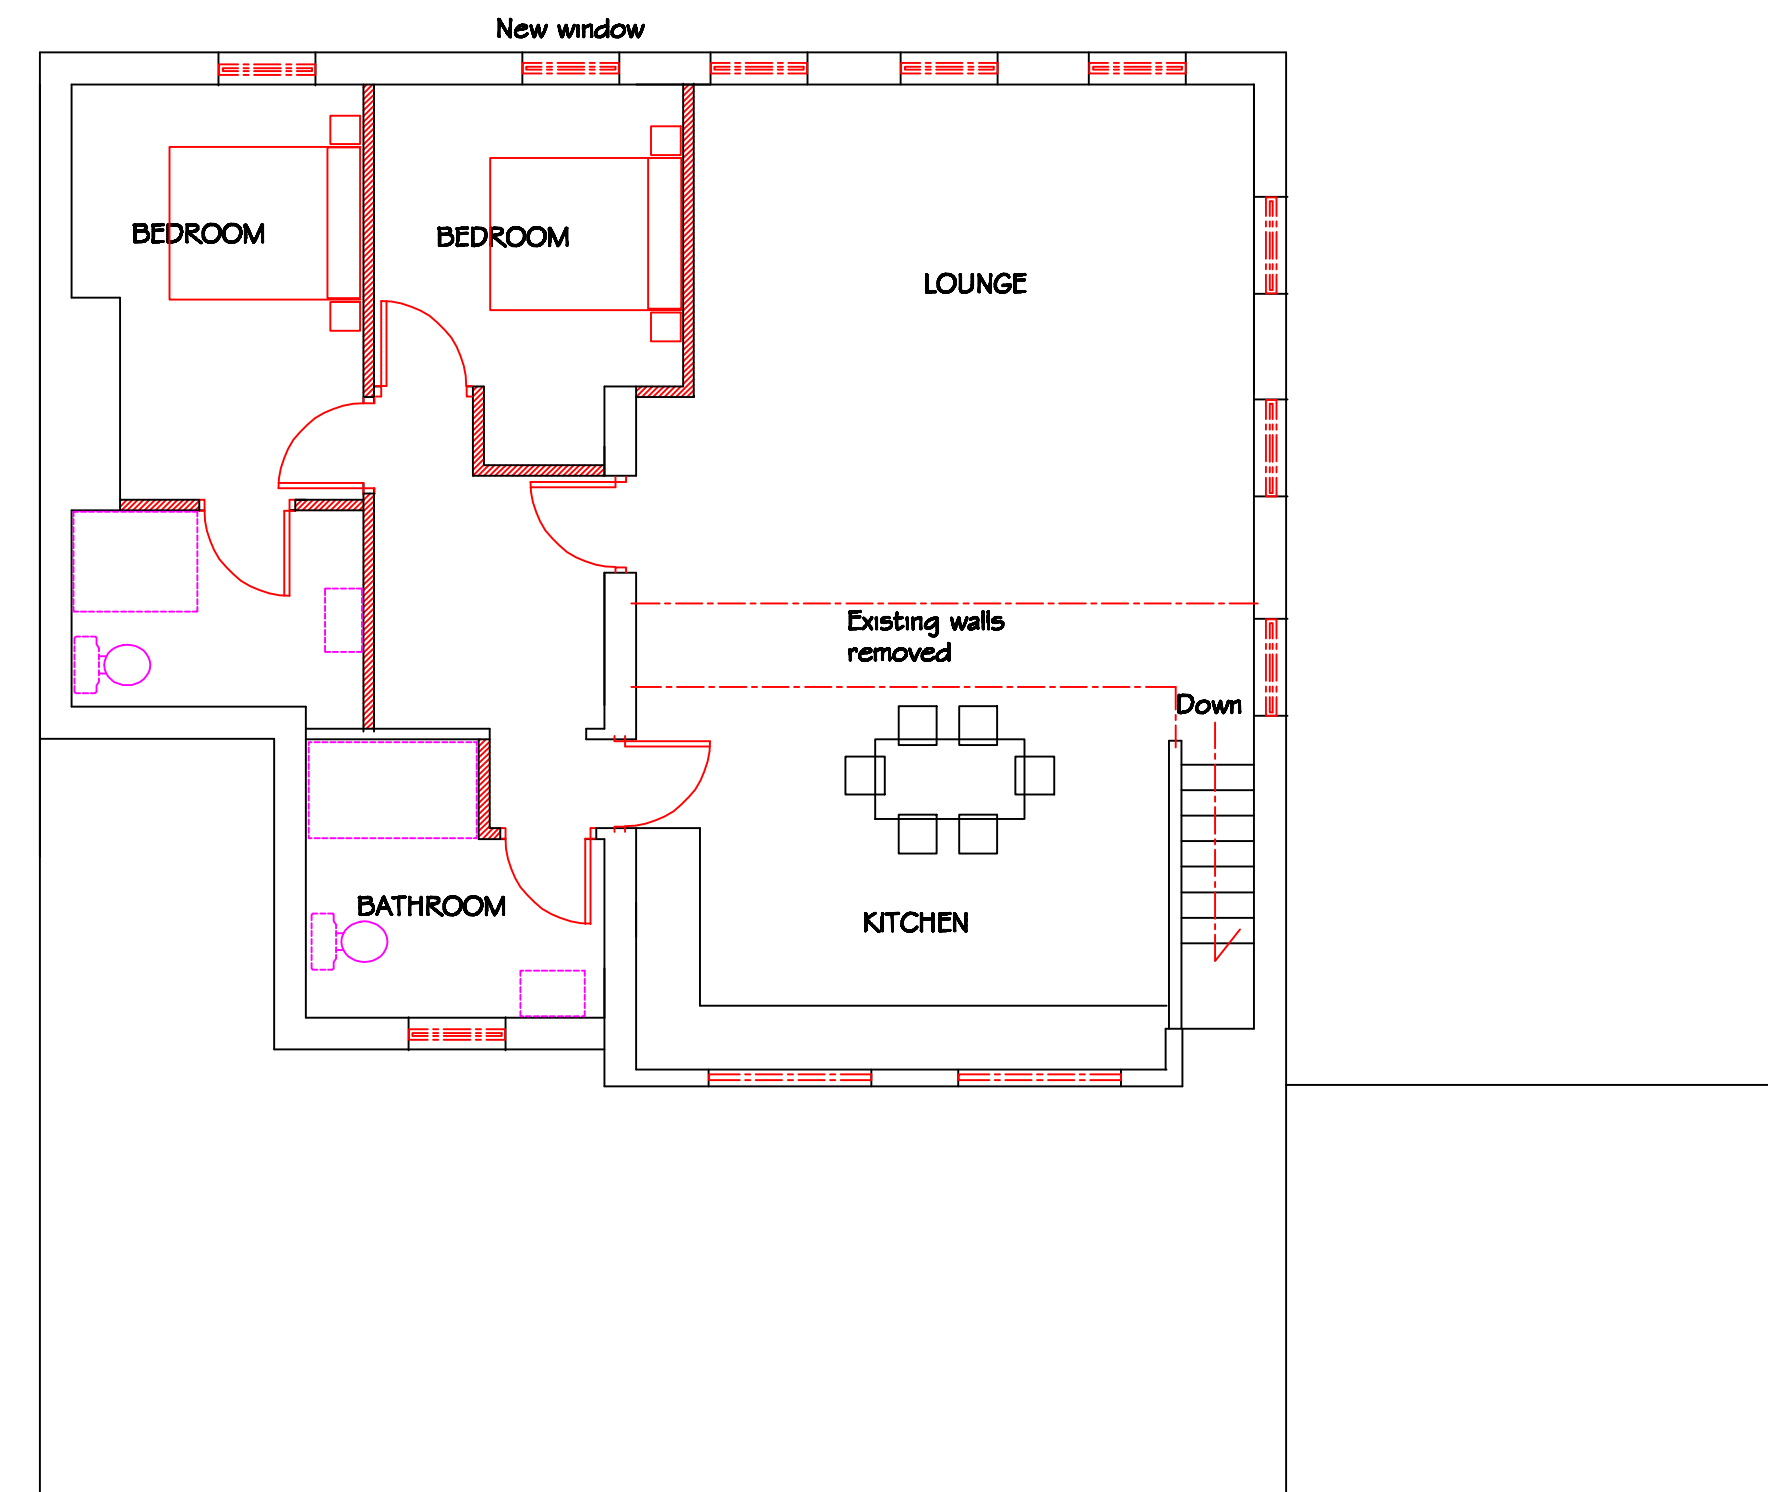


FIRST FLOOR PLAN

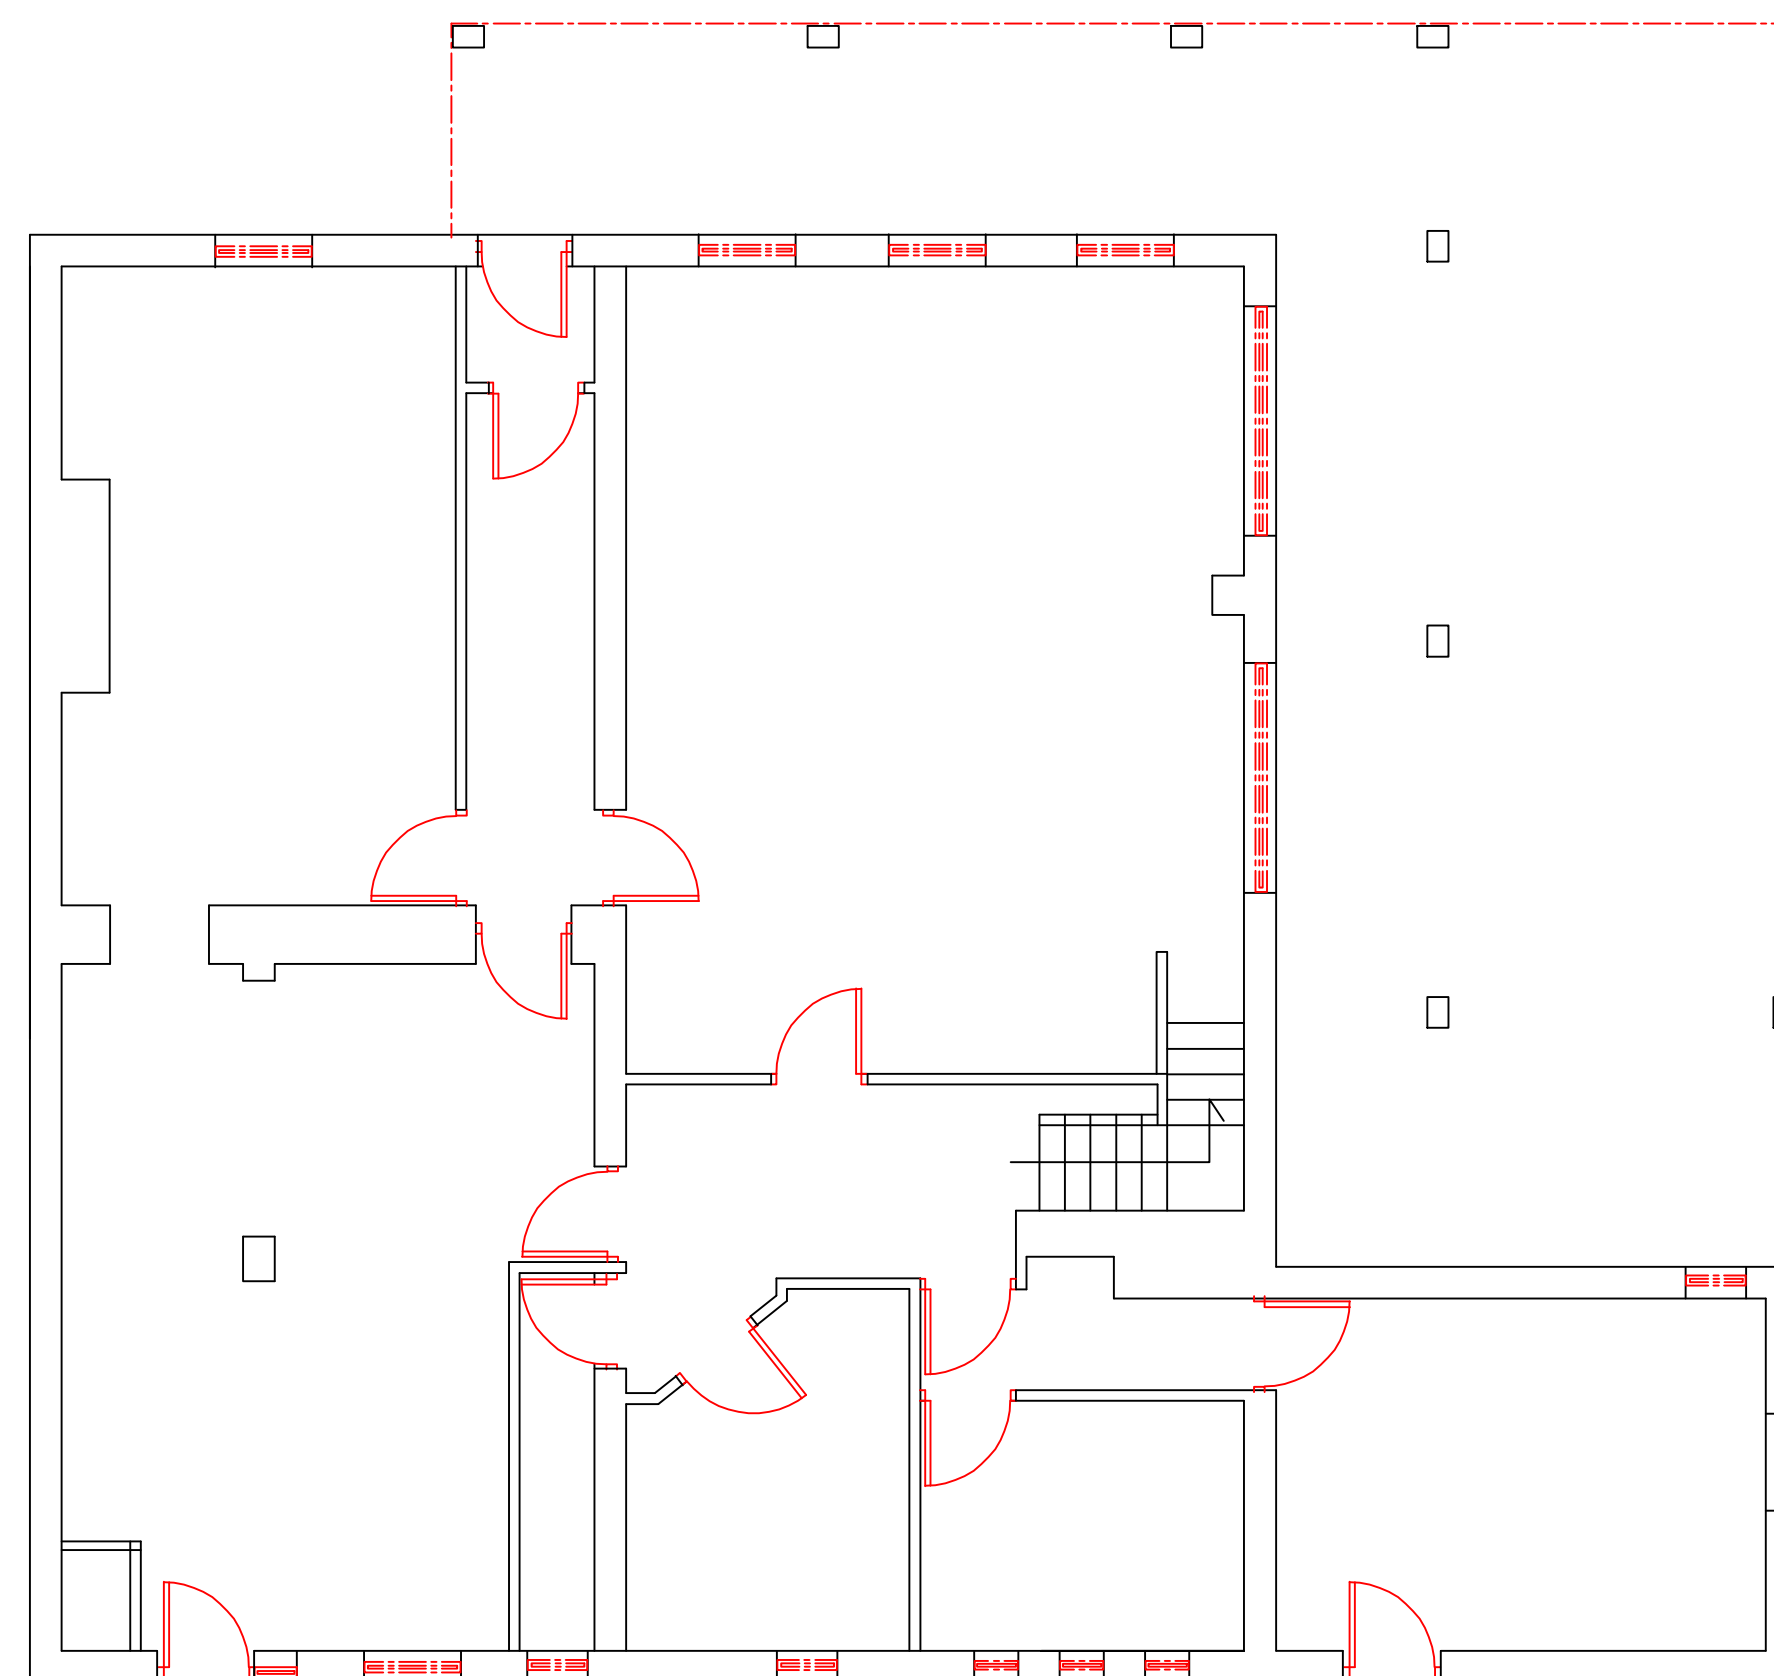

GROUND FLOOR PLAN

EXISTING

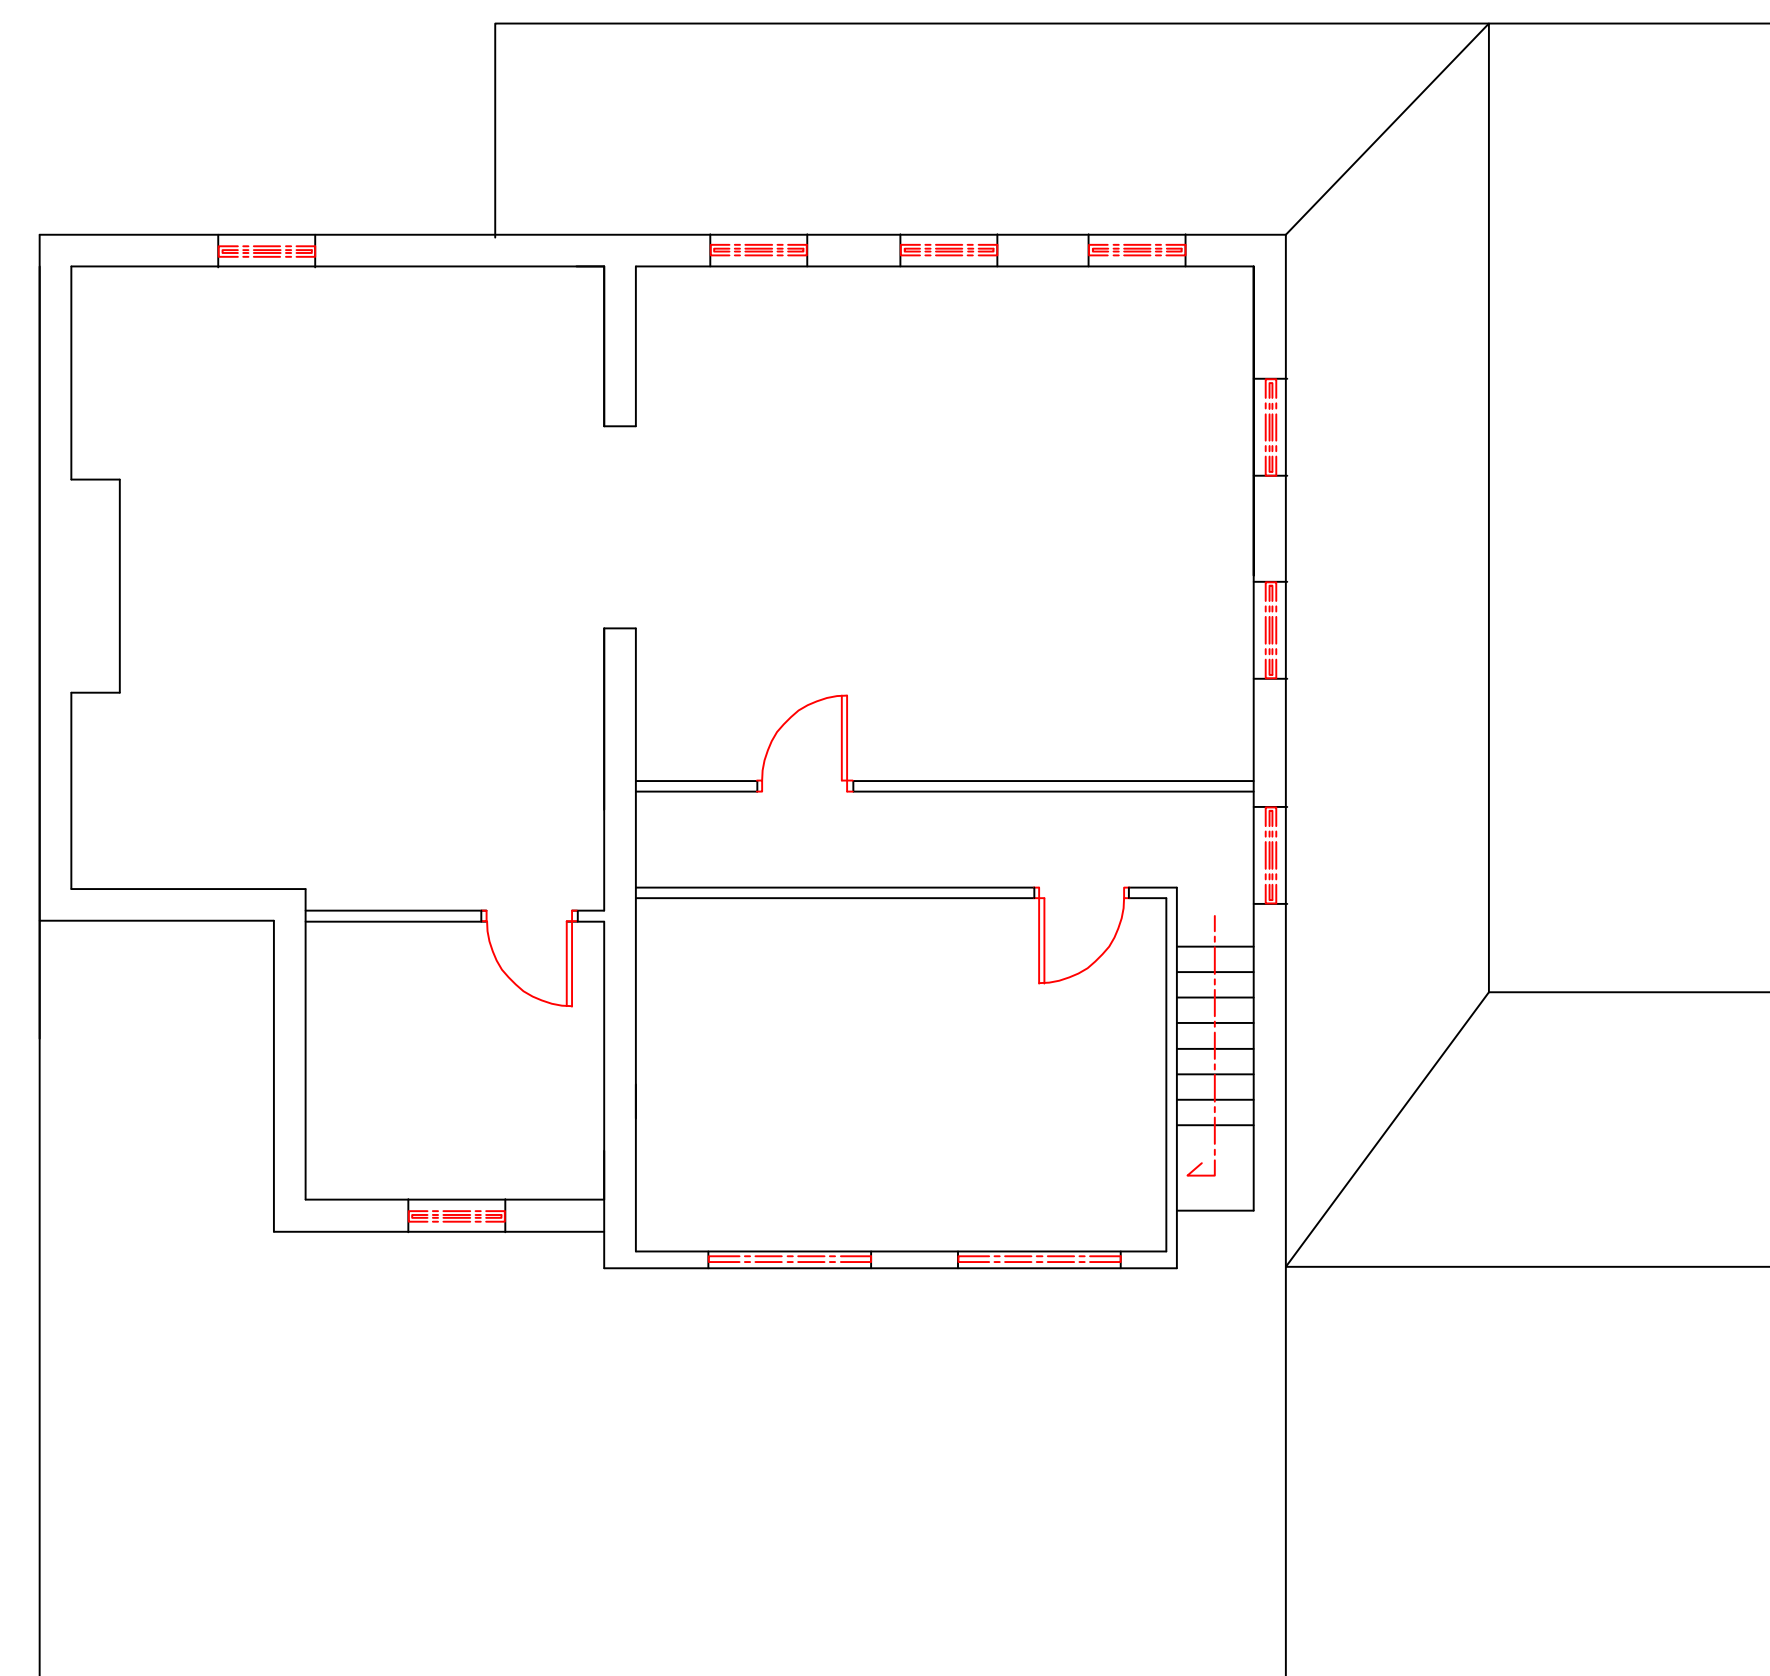

FIRST FLOOR PLAN

PROPOSED 2 NEW APARTMENTS

LOVELY HALL LANE
COPSTER GREEN

FLOOR PLANS

PHD/100