




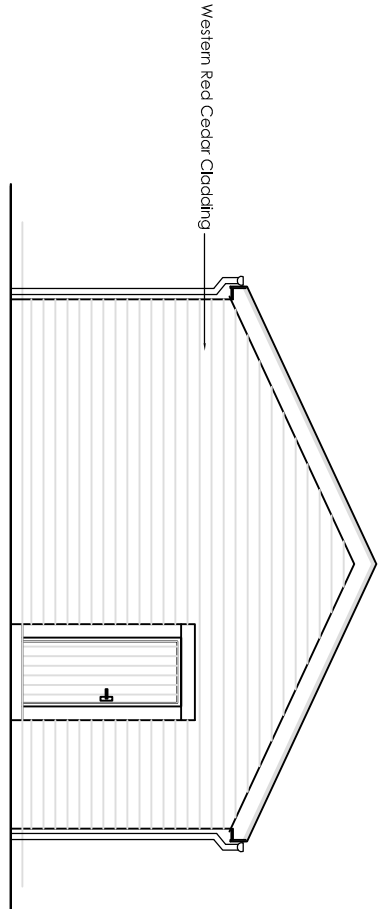


South West Elevation
Plot 2 - Garage
1:100 Scale

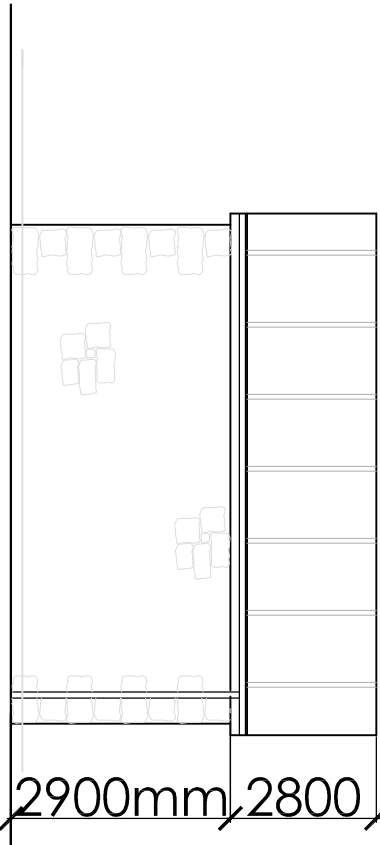


North West Elevation
Plot 2

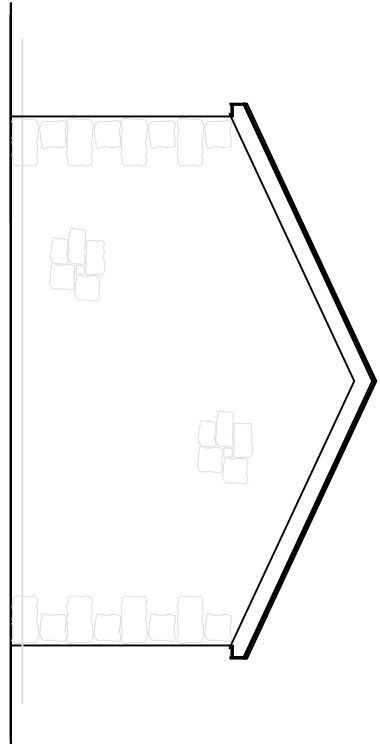

North East Elevation

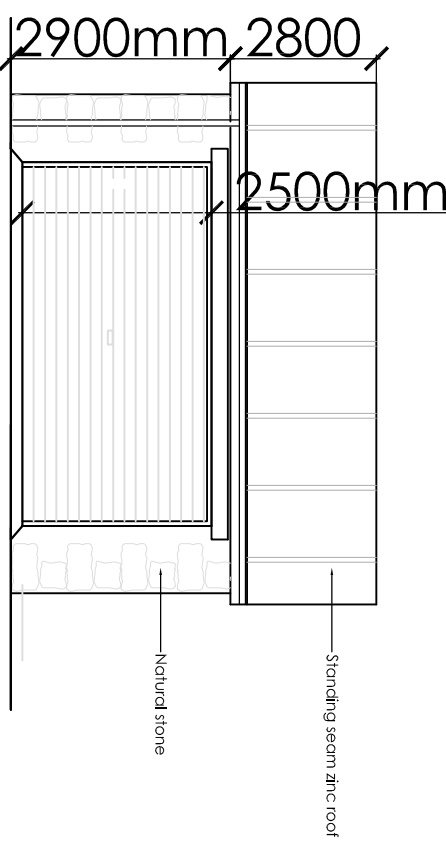

South East Elevation

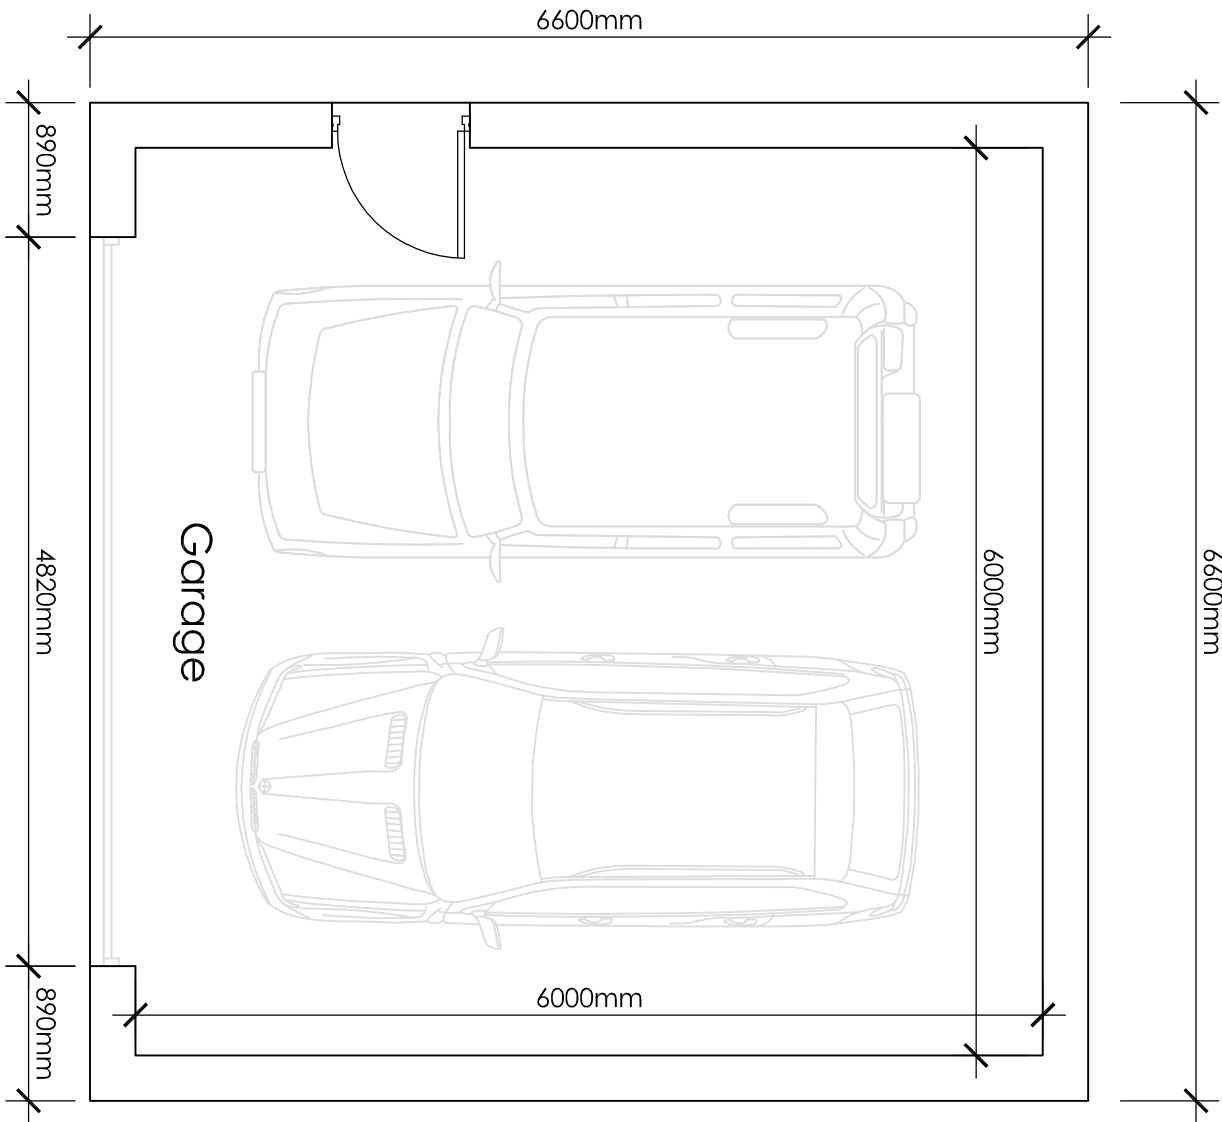

Garage Floor Plan
1:50 Scale



Stanleys

Proposed Garage

Client		
Mr Atkinson		
Job Title		
Proposed New Dwellings at Hammond Drive Read		
Drawing Title		
Plot 2 - Proposed Garage		
Scale	Date	Drawn
Various @ A1	Jan 2017	Craig Harrison

