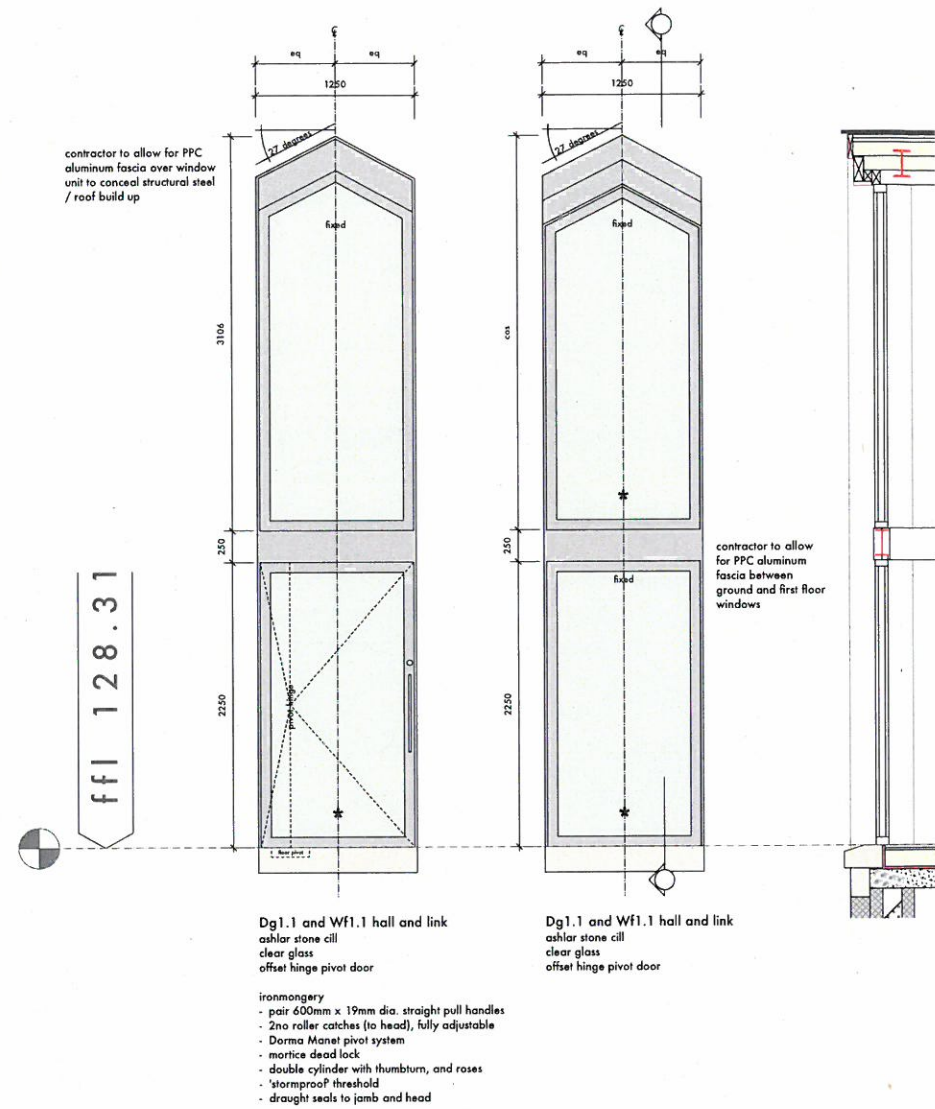


GENERAL

- ironmongery
- 3no hinges
- pair 19mm dia. lever handles
- roses for lever handles
- latch with rebate set

Dg 2.1 S.O. 900x2060mm
LH hinge
Timber architrave to g.03
Tile surround to g.02
bathroom lock with rebate set
single oval bathroom cylinder with
thumbturn and release
cylinder roses

Dg 2.2 S.O. 900x2060mm
LH hinge
Timber architrave to g.01
Tile surround to g.02
bathroom lock with rebate set
single oval bathroom cylinder with
thumbturn and release
cylinder roses

Dg 3.2 S.O. 900x2060mm
RH hinge
Timber architrave to both sides

Dg 4.1 S.O. 900x2060mm
LH hinge
Timber architrave to both sides

Dg 5.1 S.O. 900x2060mm
LH hinge
Timber architrave to both sides

Dg 6.1 S.O. 900x2060mm
LH hinge
Timber architrave to both sides

GENERAL

- ironmongery
- 4no hinges
- 4no 'hafele' k-push pressure catches
- 4no 'hafele' k-push plates

Df 7.2 S.O. c.o.s. x 1500mm
No architrave

Df 2.1 S.O. 900x2060mm
RH hinge
Timber architrave to both sides

Df 3.1 S.O. 900x2060mm
LH hinge
Timber architrave to both sides

Df 4.1 S.O. 900x2060mm
LH hinge
Timber architrave to both sides

Df 5.1 S.O. 750x2060mm
LH hinge
Timber architrave to f04
Tile surround to f05
bathroom lock with rebate set
single oval bathroom cylinder with
thumbturn and release
cylinder roses

Df 6.1 S.O. 750x2060mm
RH hinge
Timber architrave to both sides

Df 7.1 S.O. 750x2060mm
LH hinge
Timber architrave to f04
Tile surround to f05

bathroom lock with rebate set
single oval bathroom cylinder with
thumbturn and release
cylinder roses

Df 8.1 S.O. 900x2060mm
LH hinge
Timber architrave to both sides

Df 9.1 S.O. 900x2060mm
RH hinge
Timber architrave to both sides

Df 10.1 S.O. 900x2060mm
RH hinge
Timber architrave to both sides

Df 11.1 S.O. 900x2060mm
RH hinge
Timber architrave to f01
Tile surround to f11
bathroom lock with rebate set
single oval bathroom cylinder with
thumbturn and release
cylinder roses

A Issued for discharge of planning; application
for approval of details reserved by condition
Feb. 2017

stanton andrews
architects

44 york street
clitheroe
BB7 2DL

t 01200 444470
e mail@stantonandrews.co.uk
w stantonandrews.co.uk

Moor Nook Farm
Dutton

Door Schedule 1/2

1538 / T302 A

as june 16 1:20 @ A1