



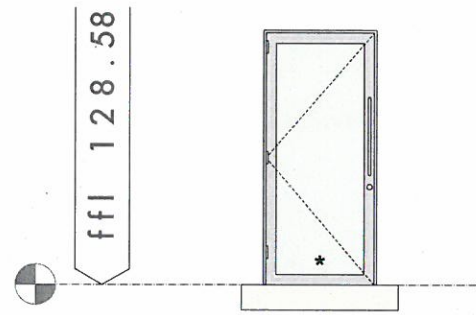

Dg3.1 - g03 utility / bootroom
 ashlar stone head and cill
 coursed ashlar stone to jambs
 clear glass


ironmongery
 - pair 600mm x 19mm dia. straight pull handles
 - mortice dead lock
 - double cylinder with thumbturn, and roses
 - 'stormproof' threshold
 - draught seals to jamb and head

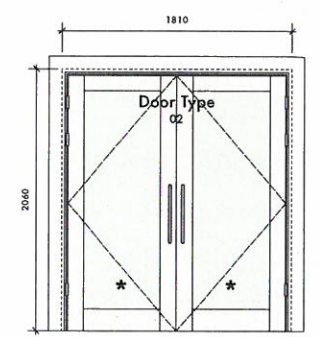

GENERAL
 ironmongery
 - 6no hinges
 - pair 600mm x 19mm dia. straight pull handles
 - 2no roller catches (to head), fully adjustable

glazing
 - safety glass
 - clear

Dg 7.1 S.O. 1810x2060mm
 LH hinge
 Timber architrave to both sides
 (set within recess)

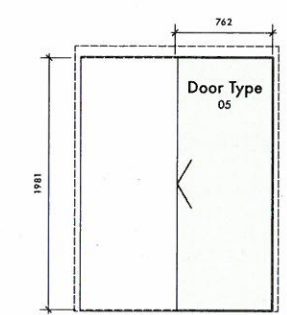


GENERAL
 ironmongery
 - supplied by manufacturer

DF 7.3 S.O. tbc
 Edisse 10mm pocket door
 Door size 762 x 1981
 satin finish


NOTE
 - exterior views
 - dimensions (labeled *) to existing

openings to be considered indicative
 (exact dimensions to be confirmed on site by contractor)

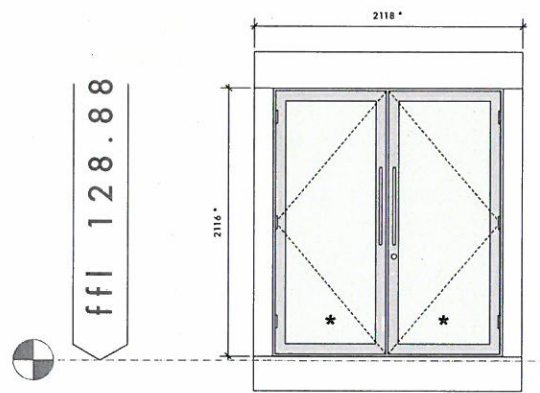

Dg6.2 - g06 lounge
 existing ashlar stone surround
 clear glass

ironmongery
 - pair 600mm x 19mm dia. straight pull handles
 - mortice dead lock
 - double cylinder with thumbturn, and roses
 - 'stormproof' threshold
 - draught seals to jamb and head

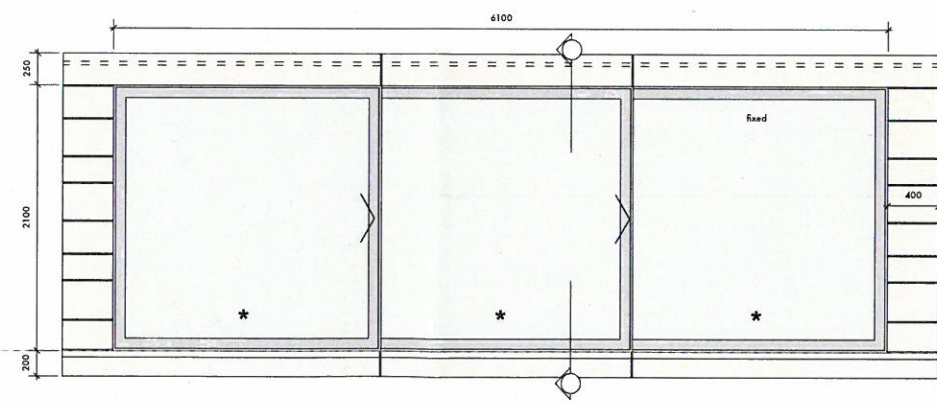


Dg7.2 - g07 kitchen
 ashlar stone head and cill
 coursed ashlar stone to jambs
 clear glass

ironmongery
 by sliding door manufacturer

stone surround:
 jambs in dressed ashlar stone quoins, to match existing.
 height: 200 / 300 mm
 length: 500 / 600mm
 sum of h+l > 800mm

head and cills in max 3no. sections - jointing patterns to be agreed with architect prior to manufacture.

stone heads to be supported off RHC to SEng details and specifications.

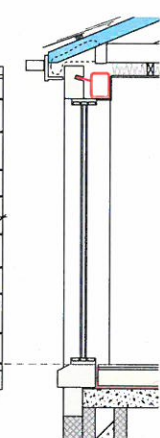

A Issued for discharge of planning; application for approval of details reserved by condition Feb 2017

stanton andrews
 architects

44 york street
 clitheroe
 BB7 2DL

t 01200 444490
 e mail@stantonandrews.co.uk
 w stantonandrews.co.uk

Moor Nook Farm
 Dutton

Door Schedule 2/2

1538 / T303 A

ae Feb 17 1:20 @ A1