



Stables Building


North Facing Elevation

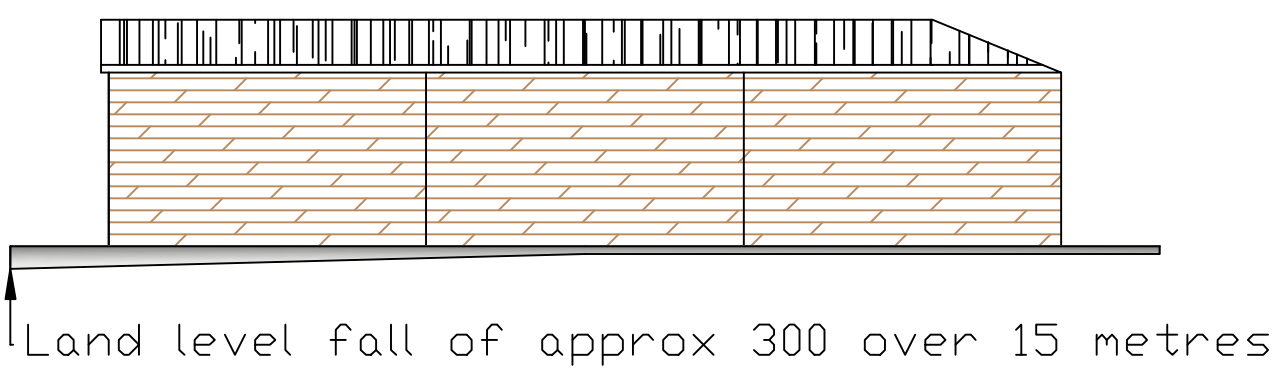


East Facing Elevation

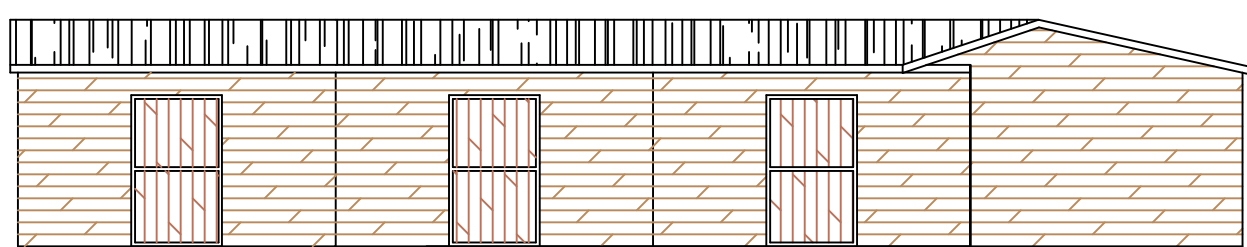


South Facing Elevation

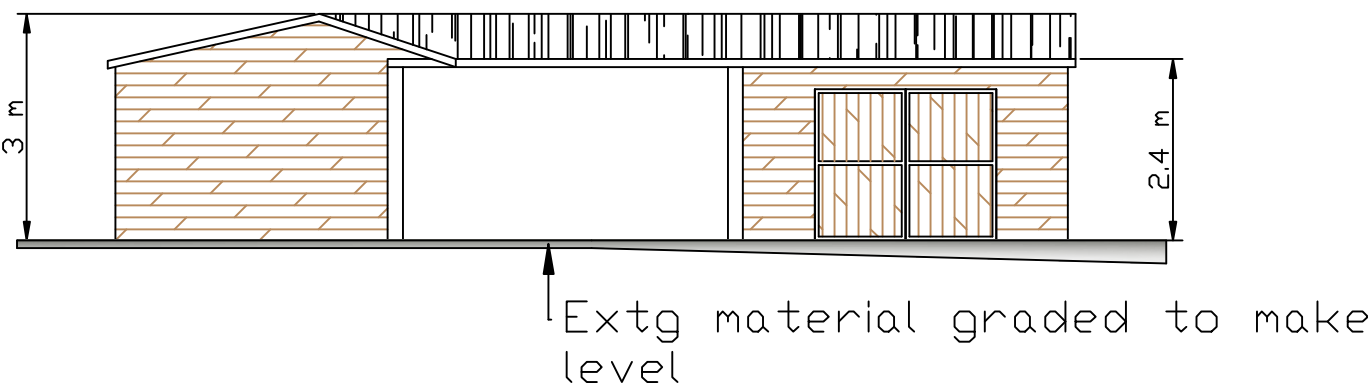


West Facing Elevation

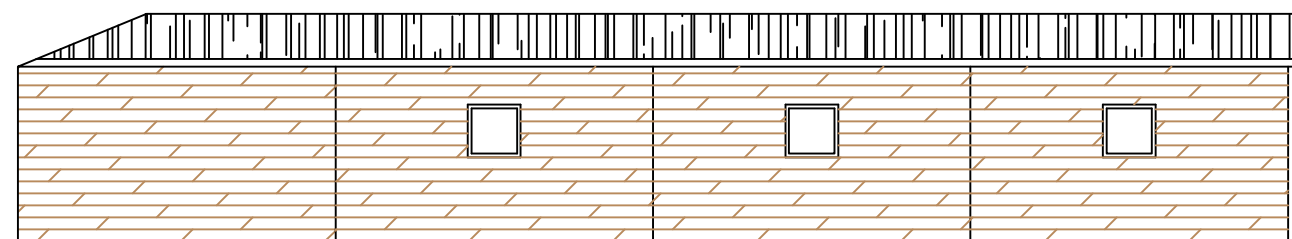

Plan View

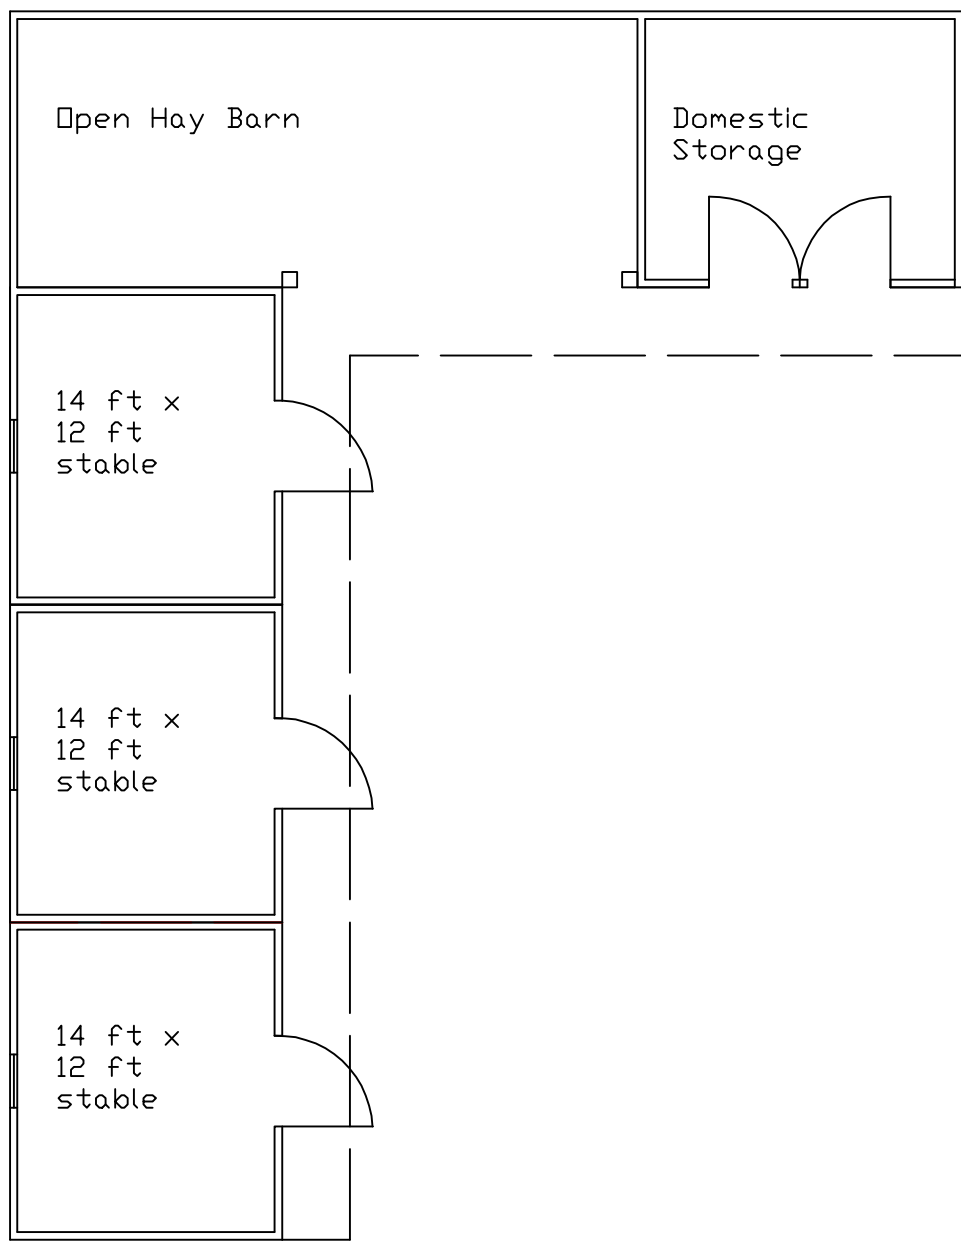

Roof Plan

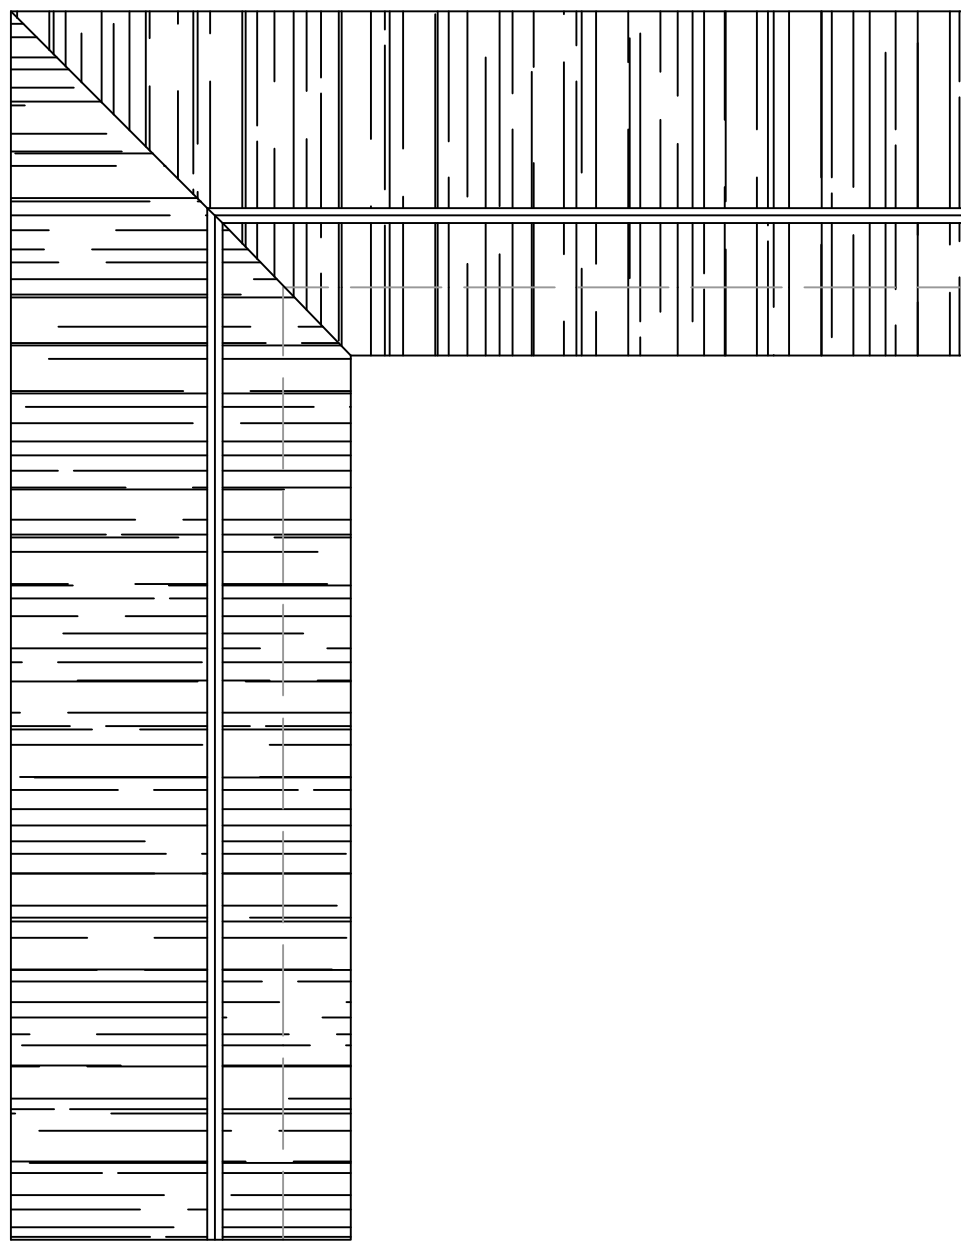

WALL CLADDING
MATERIALS:
HORIZONTAL
TIMBER DARK
STAINED (TO L.A.
APPROVAL)

ROOF: DARK
COLOURED
ONDULINE
SHEETING