


	GRADE A TREE
	GRADE B TREE
	GRADE C TREE
	GRADE U TREE
	TREES WITH RED OUTLINE ARE TO BE RETAINED

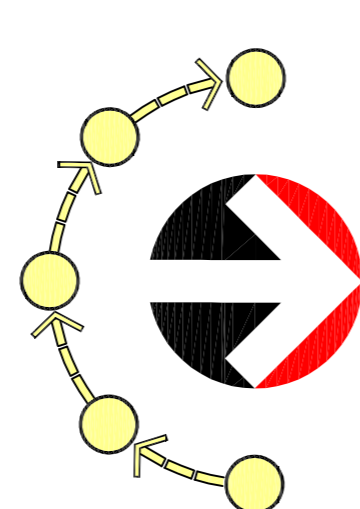

Project: The Trustees Of Stonyhurst Christian Heritage Centre Trust
Client: Christian Heritage Centre Stonyhurst College

Project Description:

Date:	10/06/17
Drawn:	10/06/17
Checked:	10/06/17
Scale:	1:250
Drawn by:	PLANNING
Checked by:	10/06/17
Date:	02-2017
Scale:	1:250
Job no.:	8642
Drawn:	P 102
Rev:	

EXISTING TREE SURVEY

Cassidy+ Ashton
 Architecture + Building Surveying + Town Planning
 7 First Floor, Pavilion Lane, Little Chalfont, Bucks, HP84 4JE
 01773 293 998
 01294 402 000

REFER TO LANDSCAPE PROPOSALS FOR EXTERNAL & LEVELS SETTING OUT

Do not scale the drawing - check all dimensions on file.