



Taylor Wimpey site
under construction

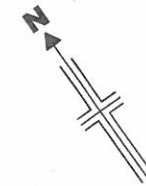

34

32

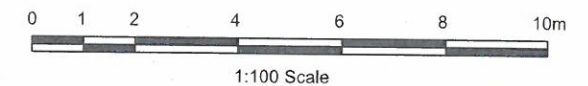

Mr & Mrs Dewhurst

Proposed Extension and Alterations to
Langton House,
32 Dilworth Lane, Longridge

Site Layout as Existing

Scale
1:100 @ A2

Drawn DME	Checked	Approved
---------------------	---------	----------

www.psadesign.co.uk
mail@psadesign.co.uk

PSA
DESIGN

engineering your environment
CIVIL, STRUCTURAL, GEOTECHNICAL, TRANSPORT

PSA Design
The Old Bank House
6 Berry Lane, Longridge
Preston, PR3 3JA
Tel. 01772 786066
Fax. 01772 786265

Drwg No.
A2427/PL02

Date **JAN 2017**

Rev.					
------	--	--	--	--	--




FRONT ELEVATION SOUTH
(to Dilworth Lane)




SIDE ELEVATION WEST
(to No 30)





REAR ELEVATION NORTH
(to New Development)

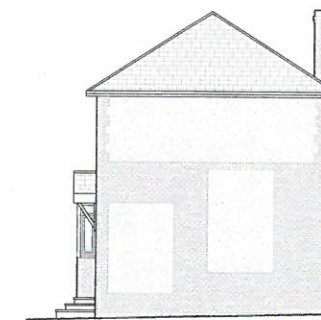

SIDE ELEVATION EAST
(to No 34)

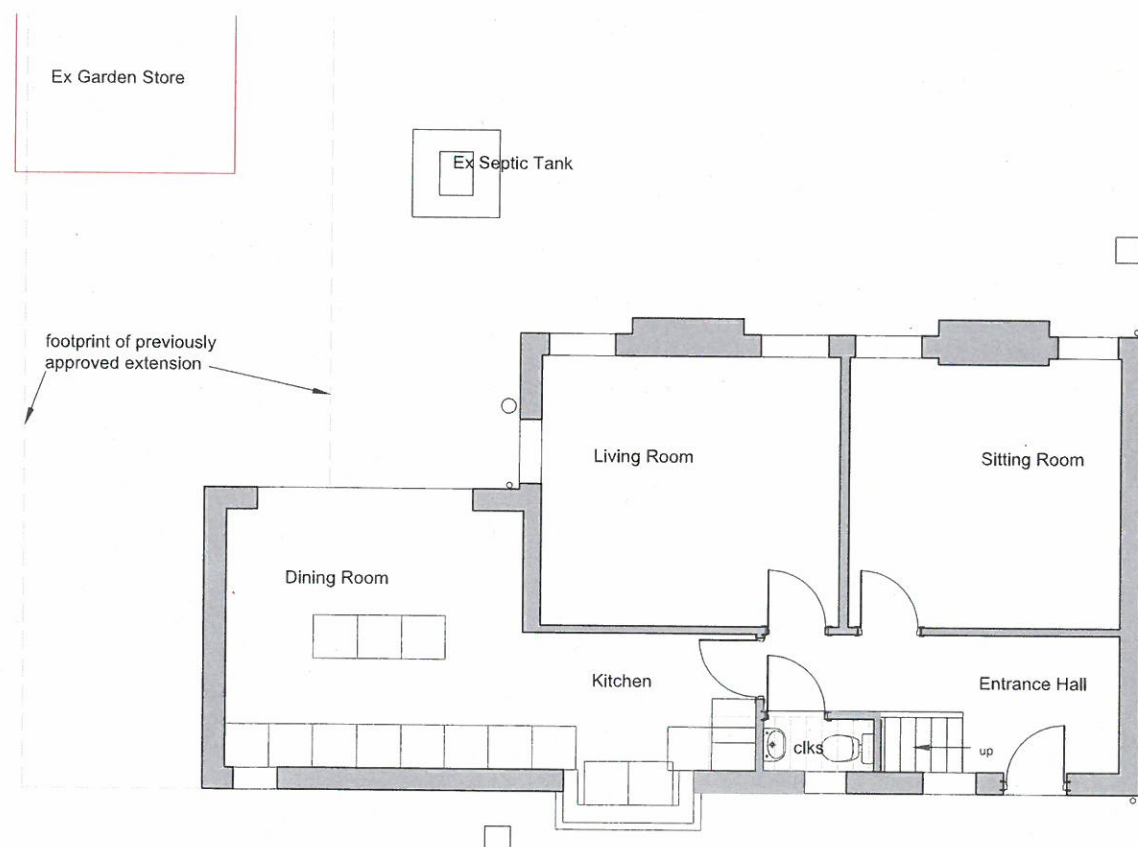

GROUND FLOOR PLAN

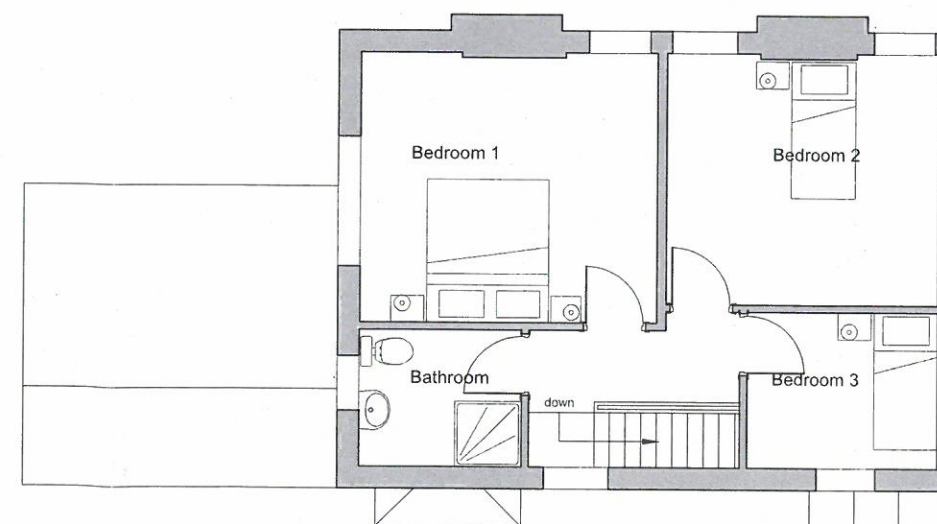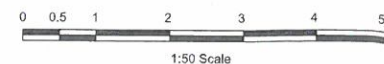

FIRST FLOOR PLAN




SITE LAYOUT PLAN




Mr & Mrs Dewhurst			
Proposed Extension and Alterations to Langton House, 32 Dilworth Lane, Longridge			Scale as shown @ A1
Plans and Elevations as Existing			Drawn DME
			Checked
			Approved
www.psadesign.co.uk mail:psadesign.co.uk			Drwg No. A2427/PL04
PSA Design The Old Bank House 6 Berry Lane, Longridge Preston, PR3 3JA Tel. 01772 786066 Fax. 01772 786265			Date JAN 2017
engineering your environment CIVIL STRUCTURAL GEOTECHNICAL TRANSPORT			Rev.



FRONT ELEVATION SOUTH
(to Dilworth Lane)

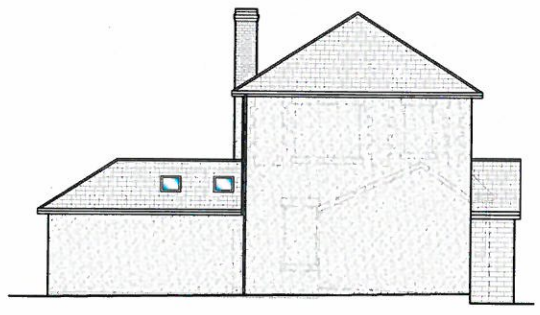

SIDE ELEVATION WEST
(to No 30)


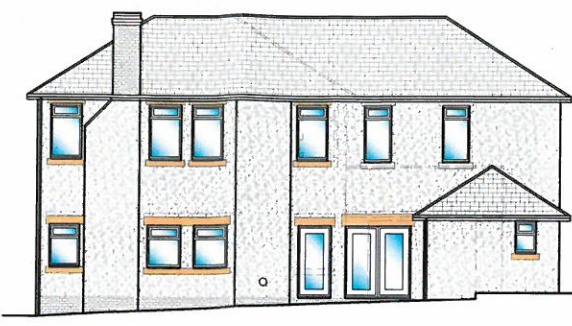


REAR ELEVATION NORTH
(to New Development)




SIDE ELEVATION EAST
(to No 34)


MATERIALS
Roof to be Tapco slates (or similar).
Black fascias.
Black upvc rainwater goods.
Whole building to be rendered with white K-rend (or similar), brickwork to match existing up to dpc level.
All windows and doors to be grey upvc with reconstituted stone heads and cills to match existing.
New porch to be stone with slate roof to match main house.

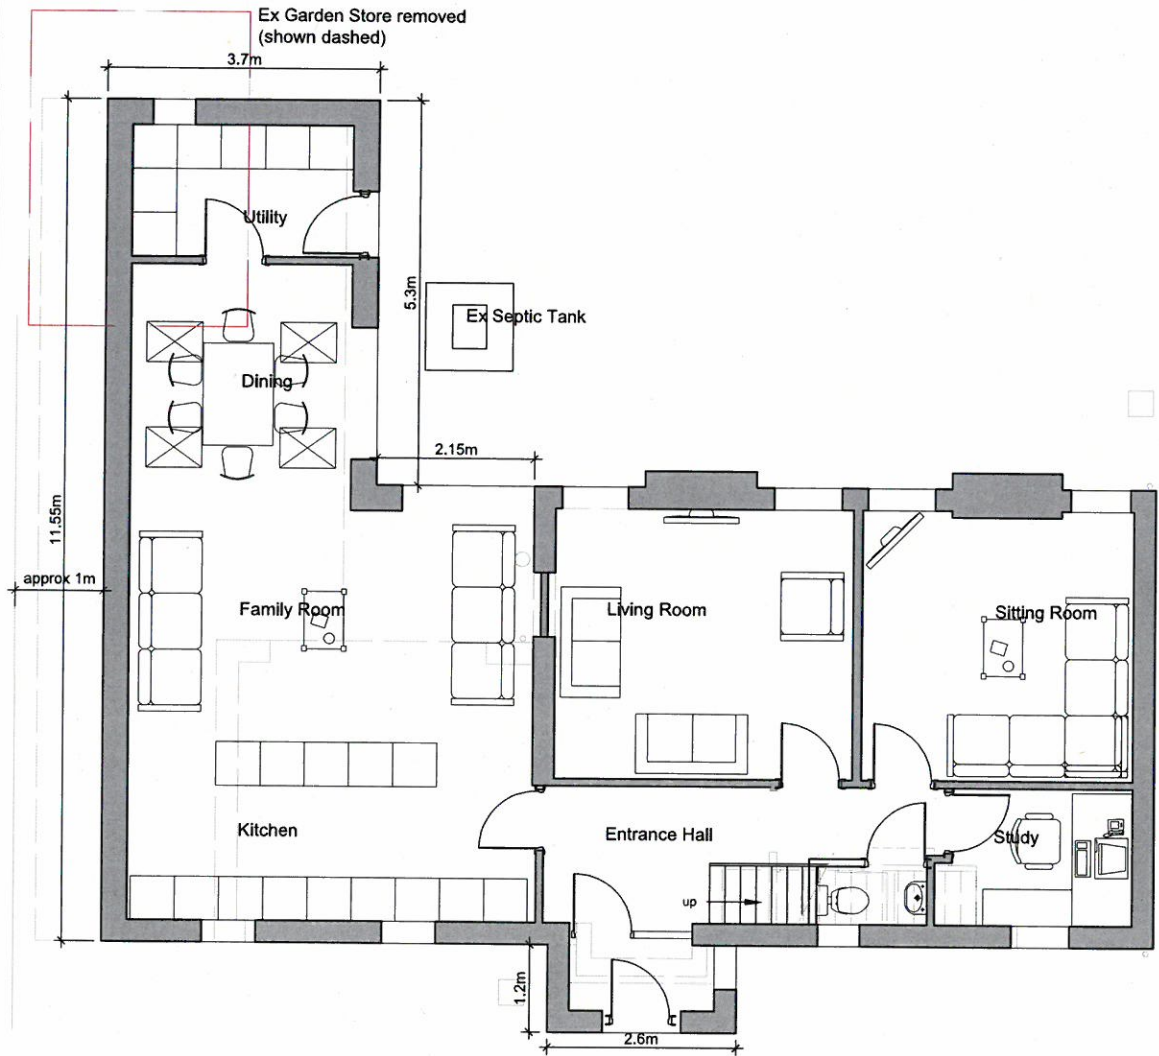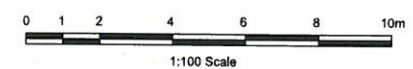

GROUND FLOOR PLAN

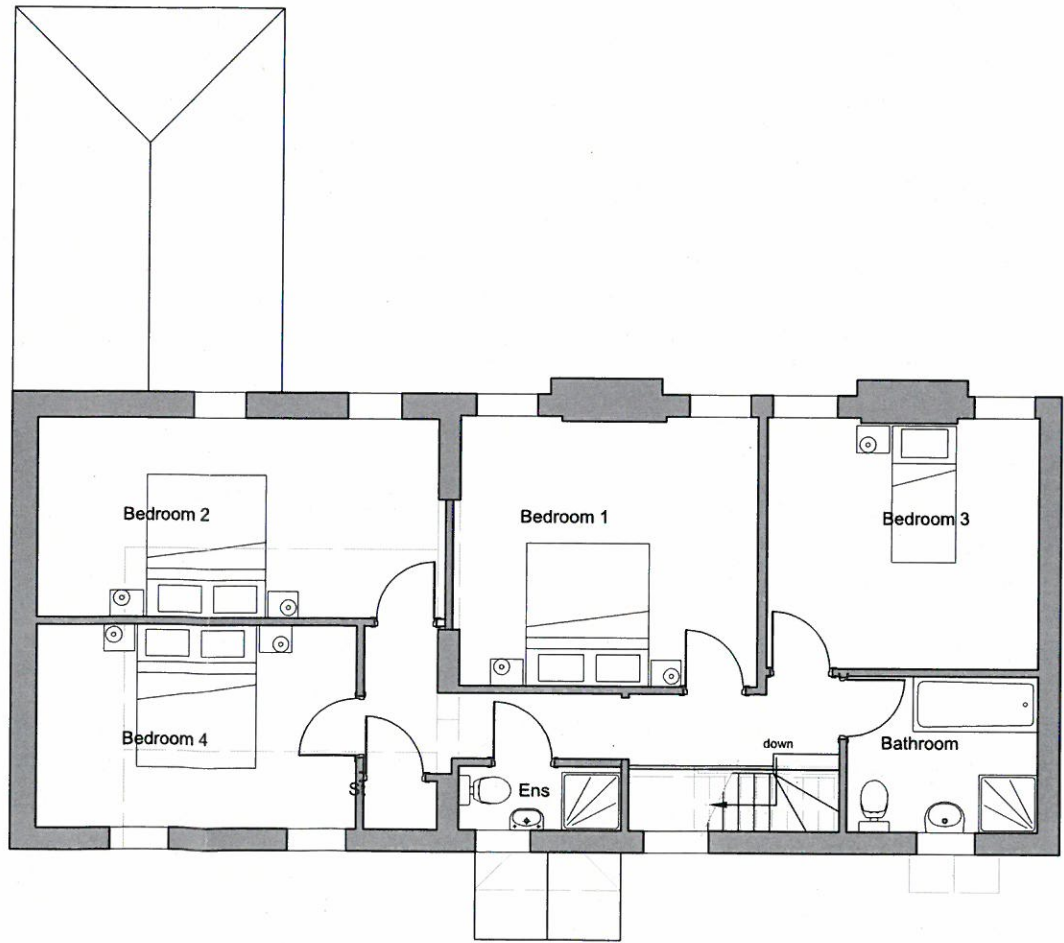


FIRST FLOOR PLAN

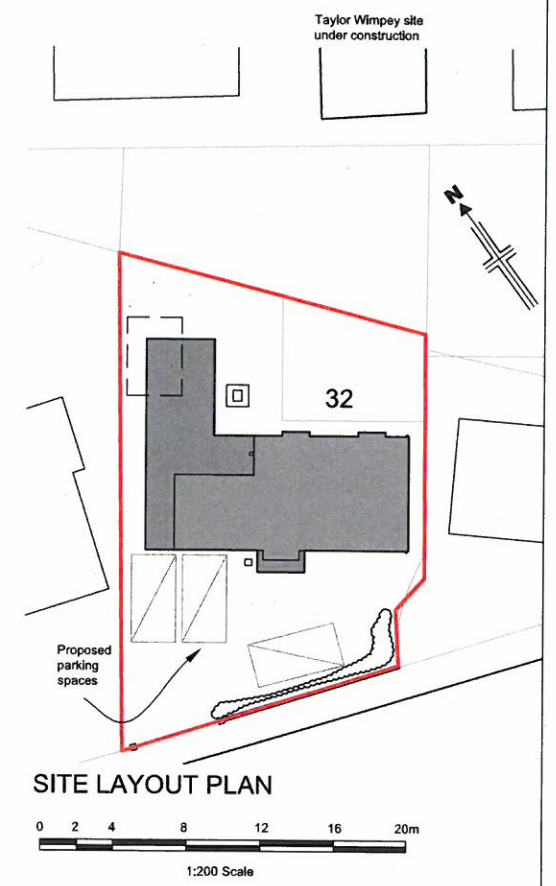


SITE LAYOUT PLAN

Mr & Mrs Dewhurst			
Proposed Extension and Alterations to Langton House, 32 Dilworth Lane, Longridge			Scale as shown @ A1
Plans and Elevations as Proposed			Drawn DME
www.psadesign.co.uk psa@psadesign.co.uk			Checked
PSA Design The Old Bank House 6 Berry Lane, Longridge Preston, PR3 3JA Tel. 01772 786066 Fax. 01772 786265			Approved
Drwg No. A2427/PL05			Date JAN 2017
Rev. a			

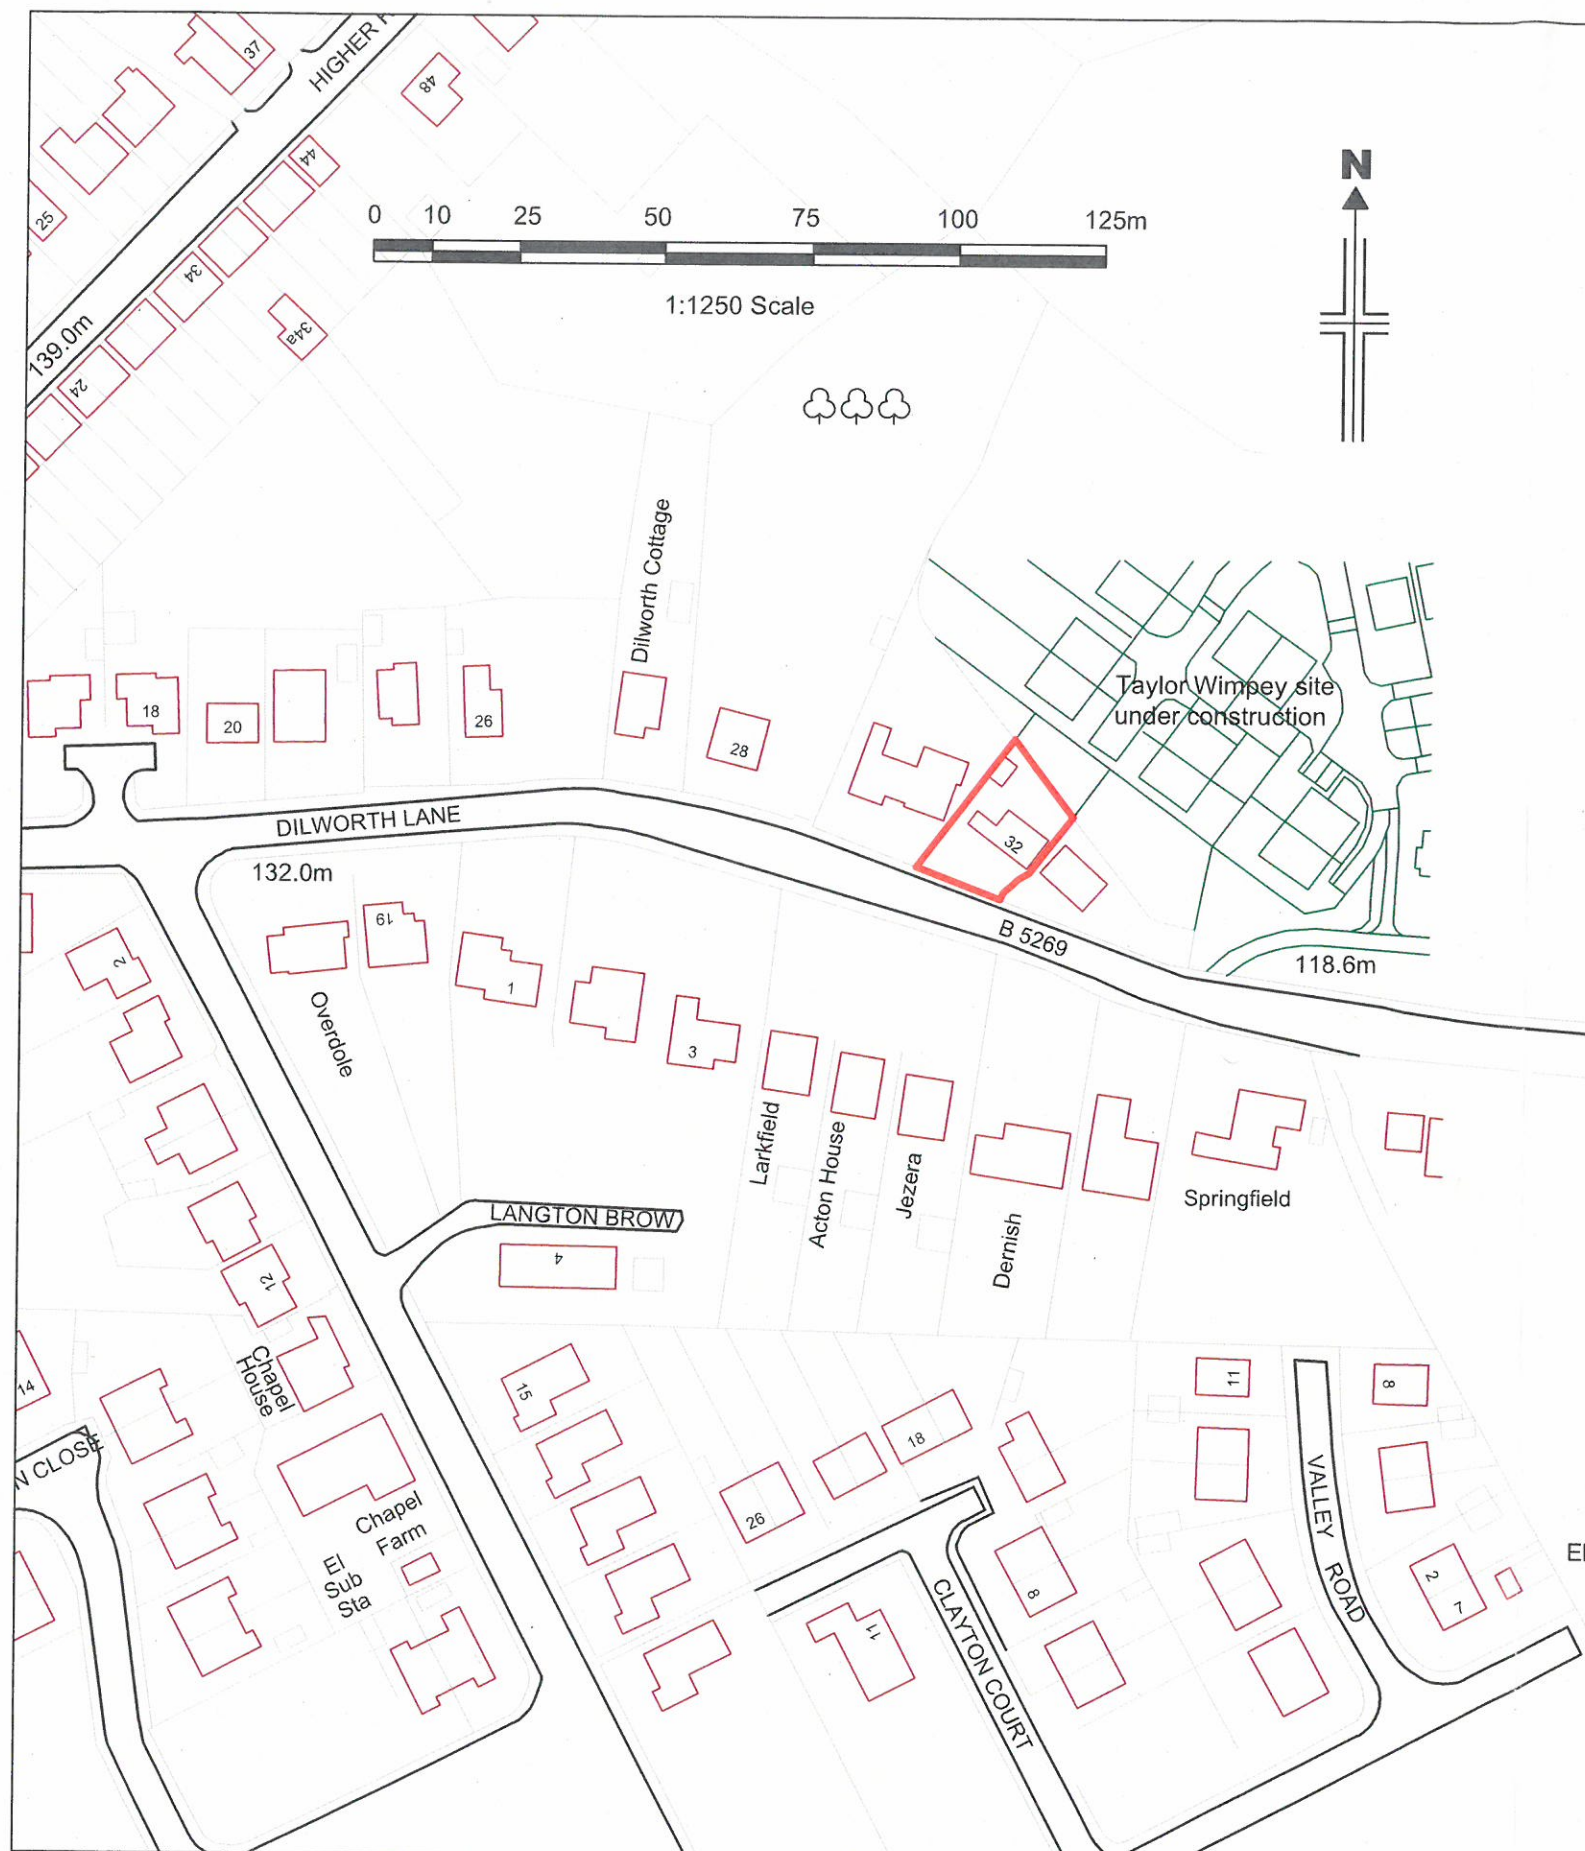

Reproduced from Superplan Data® by the permission of Ordnance Survey® on behalf of the Controller of Her Majesty's Stationary Office. © Crown Copyright 2002. All rights reserved. Licence number AL100034996.

<div><div>www.psadesign.co.uk mail@psadesign.co.uk</div><div><div>PSA DESIGN</div><div></div><div>engineering your environment</div><div>CIVIL, STRUCTURAL, GEOTECHNICAL, TRANSPORT</div></div></div>	<div>PSA Design The Old Bank House 6 Berry Lane, Longridge Preston, PR3 3JA Tel. 01772 786066 Fax. 01772 786265</div>	Client	Mr & Mrs Dewhurst	Drawn	DME	Date	Jan 2017	Drwg No. A2427/PL01				
		Job	32 Dilworth Lane, Longridge	Check		Scale	1:1250 & 1:500	Rev.				
		Title	Site Location Plan	Appr.								