


GENERAL NOTES

1. DRAWINGS ARE TO BE READ IN CONJUNCTION WITH ALL RELEVANT SPECIFICATIONS, ENGINEERS, ARCHITECTS & SERVICES DRAWINGS, INCLUDING APPROVED BUILDERS WORK DRAWINGS. CONTRACTOR TO NOTIFY ENGINEER OF DISCREPANCIES BETWEEN STRUCTURAL DRAWINGS AND SPECIFICATIONS OR OTHER DRAWINGS.
2. ALL DIMENSIONS ARE IN MILLIMETRES UNLESS NOTED OTHERWISE.
3. DO NOT SCALE FROM THIS DRAWING. WORK TO DIMENSIONS OR CO-ORDINATES PROVIDED. ALL LEVELS ARE IN METRES AND ALL DIMENSIONS ARE IN MILLIMETRES, UNLESS OTHERWISE NOTED. ANY AMBIGUITIES, OMISSIONS AND ERRORS ON DRAWINGS, SHALL BE BROUGHT TO THE ENGINEERS ATTENTION IMMEDIATELY.

KEY:

✕ 131.442	PROPOSED ROAD LEVEL
✕ 132.000	PROPOSED HOUSE FFL
-1:19.9	DOWNSLOPE GRADIENT
1:19.9	UPSLOPE GRADIENT
	RETAINING WALL (UP TO 400mm)
	RETAINING WALL (UP ABOVE 400mm)
	HOUSE PLOT UNDERBUILD
✕ 128.276m	EXISTING SPOT LEVEL
	SITE BOUNDARY
	TREE ROOT PROTECTION ZONE

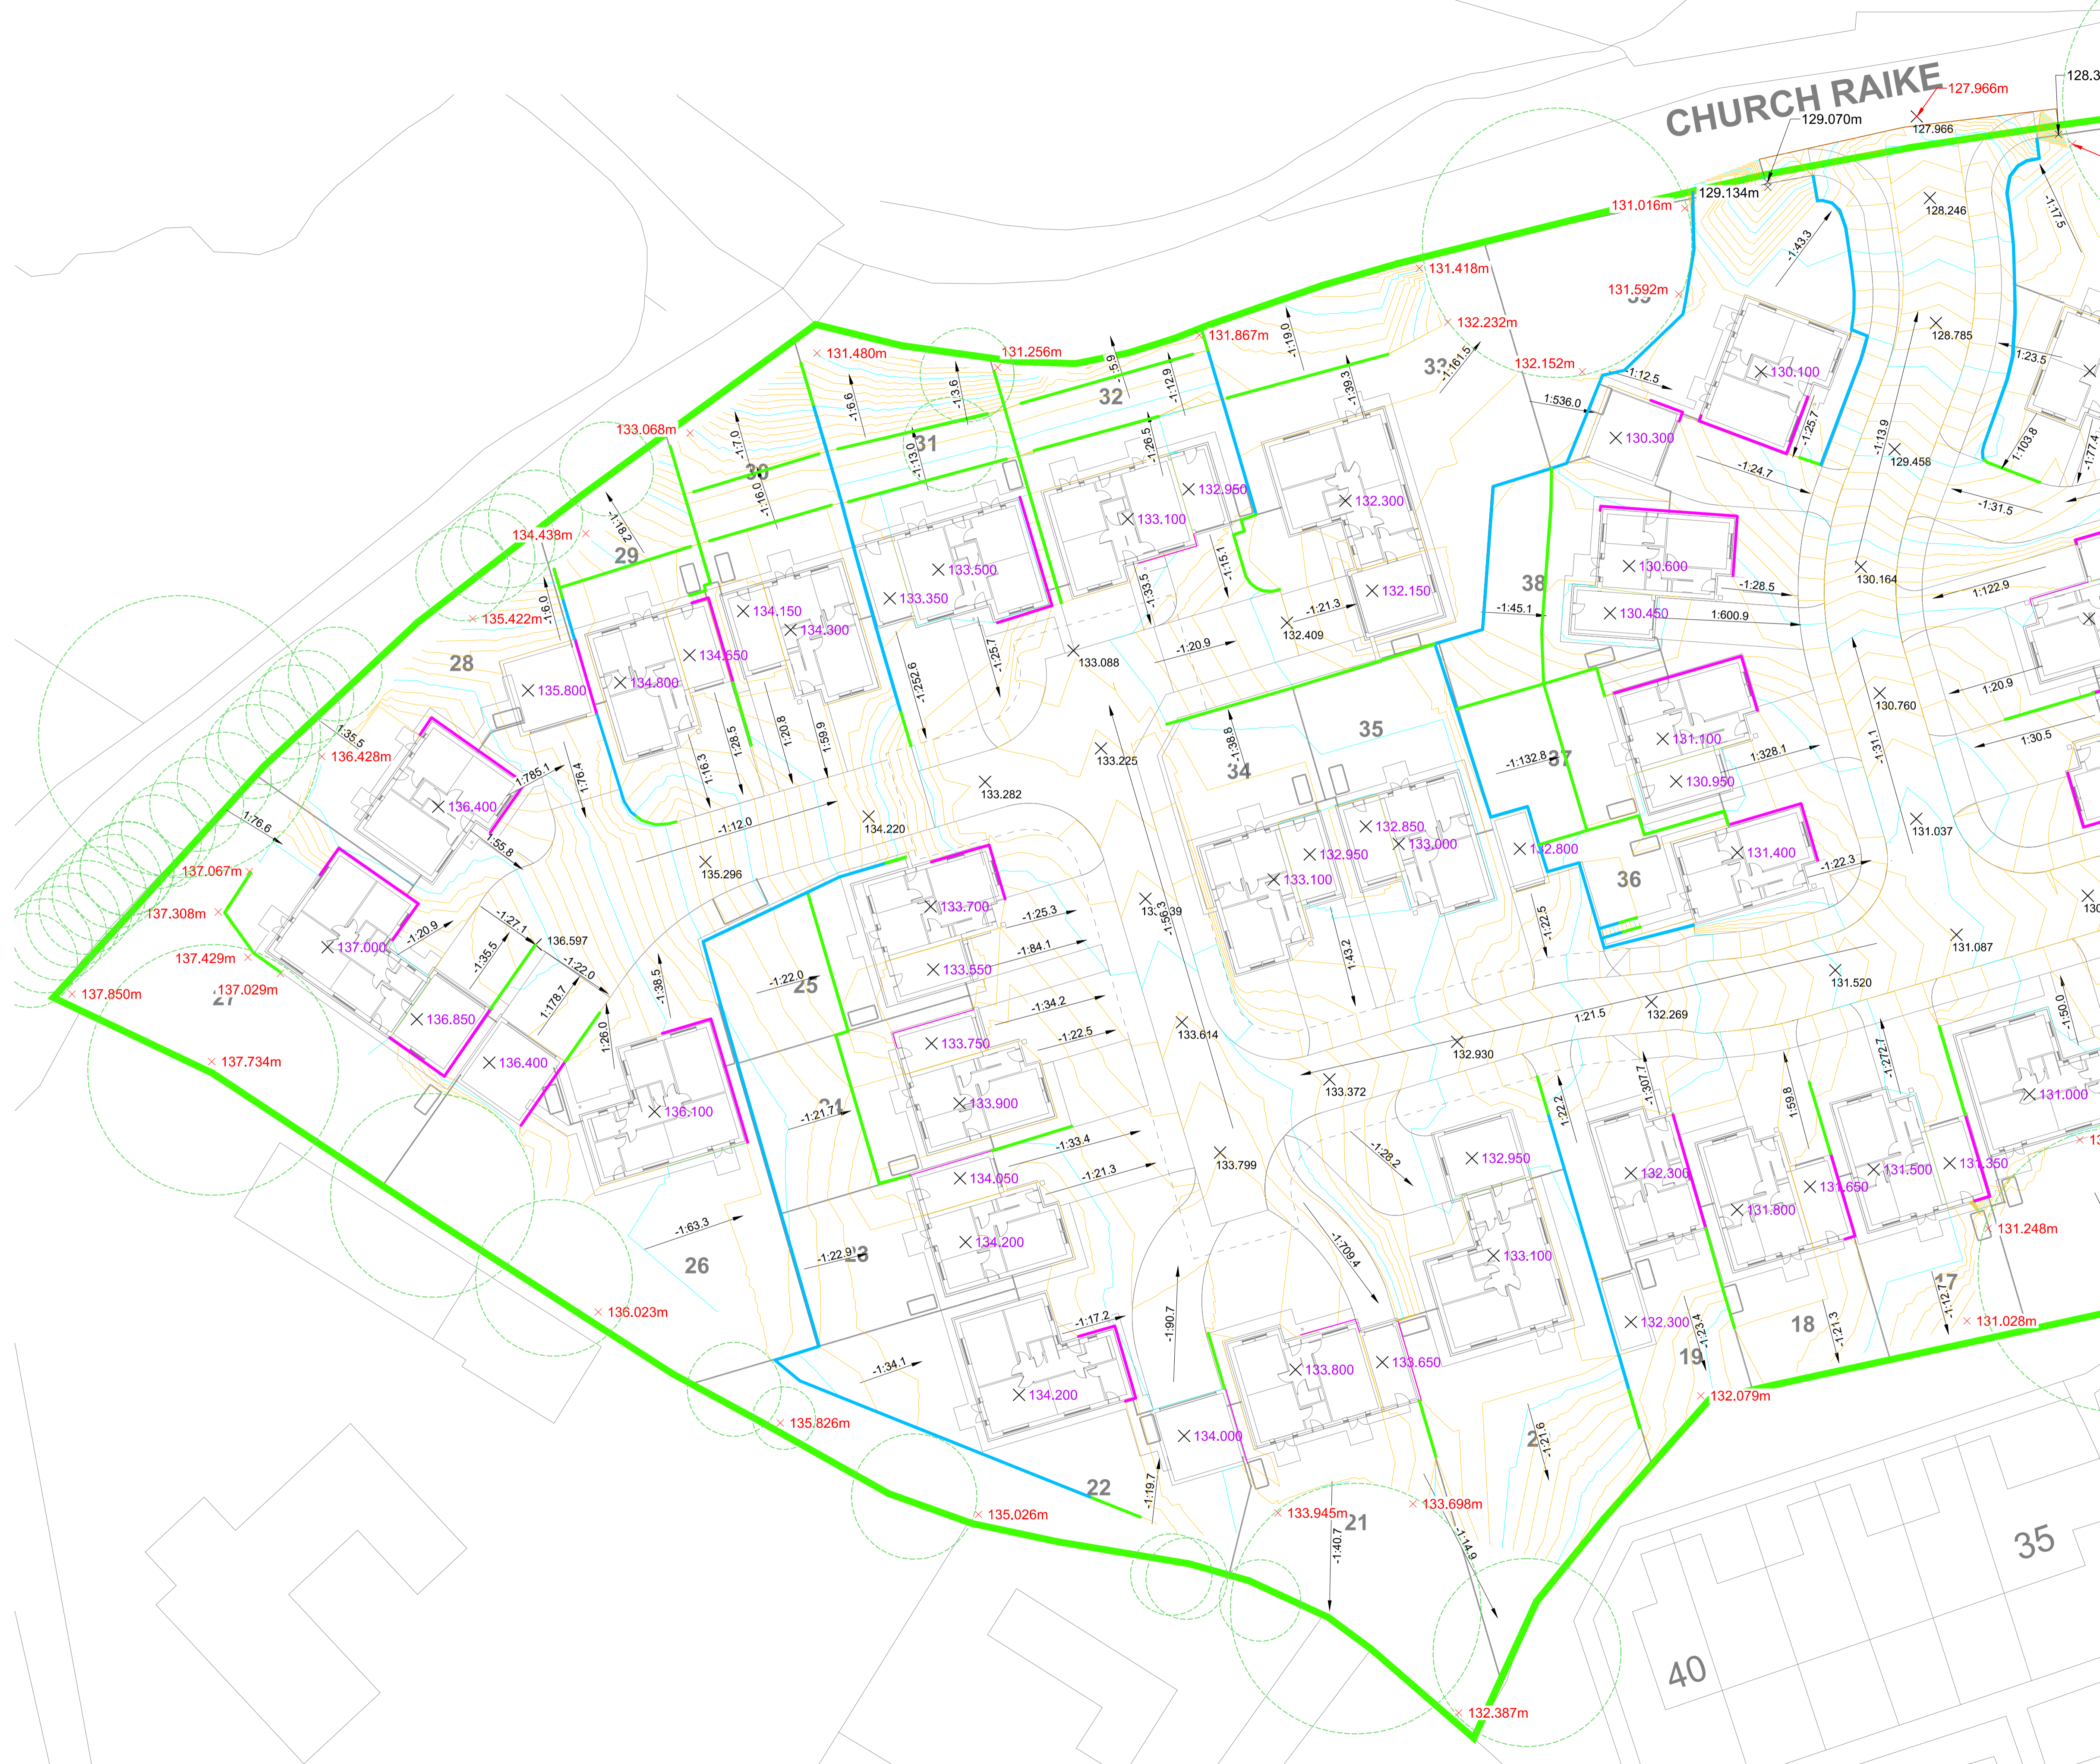

P6	24.10.17	MD	PG	TENDER ISSUE
P5	21.10.17	MD	PG	MINOR AMENDMENTS
P4	17.10.17	MD	PG	LEVELS AMENDED
P3	24.02.17	CF	PG	GENERAL UPDATES
P2	23.02.17	LED	PG	EXTRA INFO REMOVED
P1	02.02.17	MD	PG	PRELIMINARY ISSUE
No	DATE	DRAWN	REV'D	AMENDMENT
		ENG.		ISSUE

STATUS	PURPOSE OF ISSUE
D2	TENDER

COPYRIGHT:
The concepts and information contained in this document are the copyright of Scott Hughes Design Ltd. Use or copying of the document in whole or in part without written permission of Scott Hughes Design Ltd. constitutes infringement of copyright.

scott hughes

Scott Hughes Design Ltd.
The Flint Glass Works,
64 Jersey Street,
Manchester M4 6JW
t. 0161 605 0831
f. 0161 605 0832
e.mail@scotthughesdesign.co.uk
Reg No. 4899745

CLIENT	CHIPPING HOMES LTD
PROJECT	CHURCH RAIKE, CHIPPING
DRAFTER	MD
ENGINEER	PG

TITLE	PROPOSED LEVELS SHEET 1 OF 2
-------	---

SCALE	SHEET	DRAWING No	REV
1:250	A1	3081-SHD-00-ZZ-DR-C-0001	P6