


this drawing is to be read in conjunction with all relevant consultants and specialists drawings.
the architect is to be notified of any discrepancies before proceeding.
do not scale from this drawing.
all dimensions are to be checked on site.
this drawing is subject to copyright.

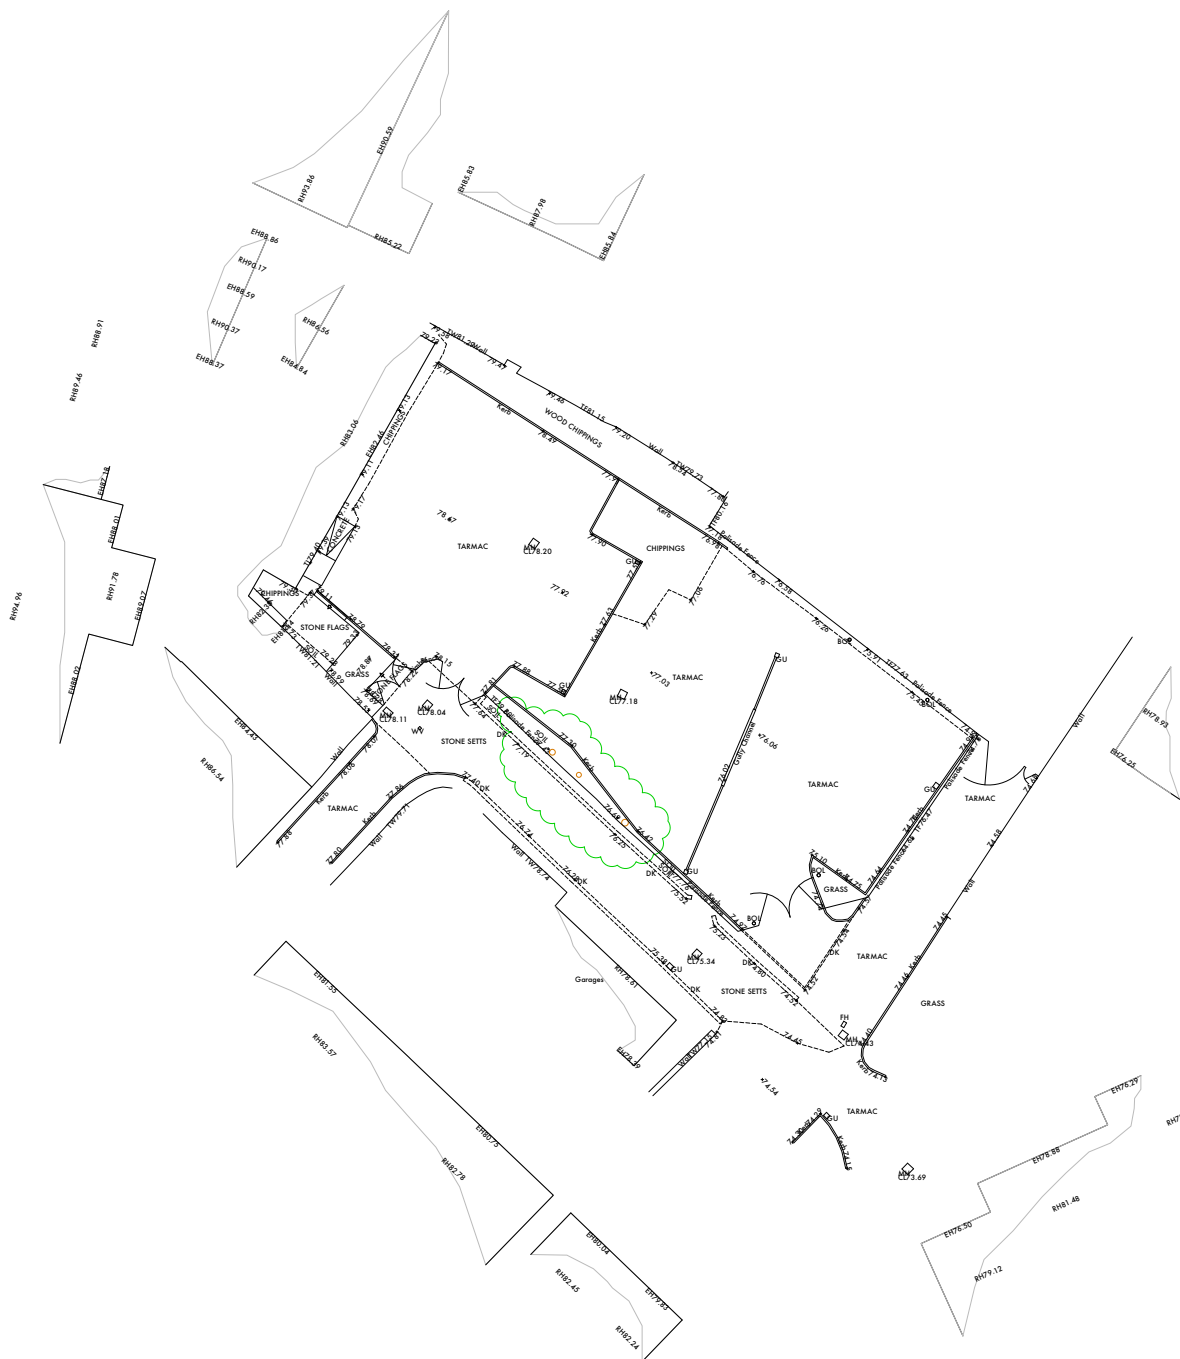

A	Issued for Planning	Mar 2017
-	Issued for Information	Jan 2017

stanton andrews
architects

44 york street
clitheroe
BB7 2DL

t 01200 444490
e mail@stantonandrews.co.uk
w stantonandrews.co.uk

Wilkin Square
Clitheroe

Existing Site

15.63/EX01 A

drawn JL Jan 2017 scale 1 to 200 @A1

